


| | |
|---------------|------|
| BY | DATE |
| SURVEYED | |
| PLOTTED | |
| TEMPLATE | |
| NOTE BOOK | |
| AREAS CHECKED | |
| NO. | |

| | |
|---------------|------|
| BY | DATE |
| SURVEYED | |
| PLOTTED | |
| TEMPLATE | |
| NOTE BOOK | |
| AREAS CHECKED | |
| NO. | |

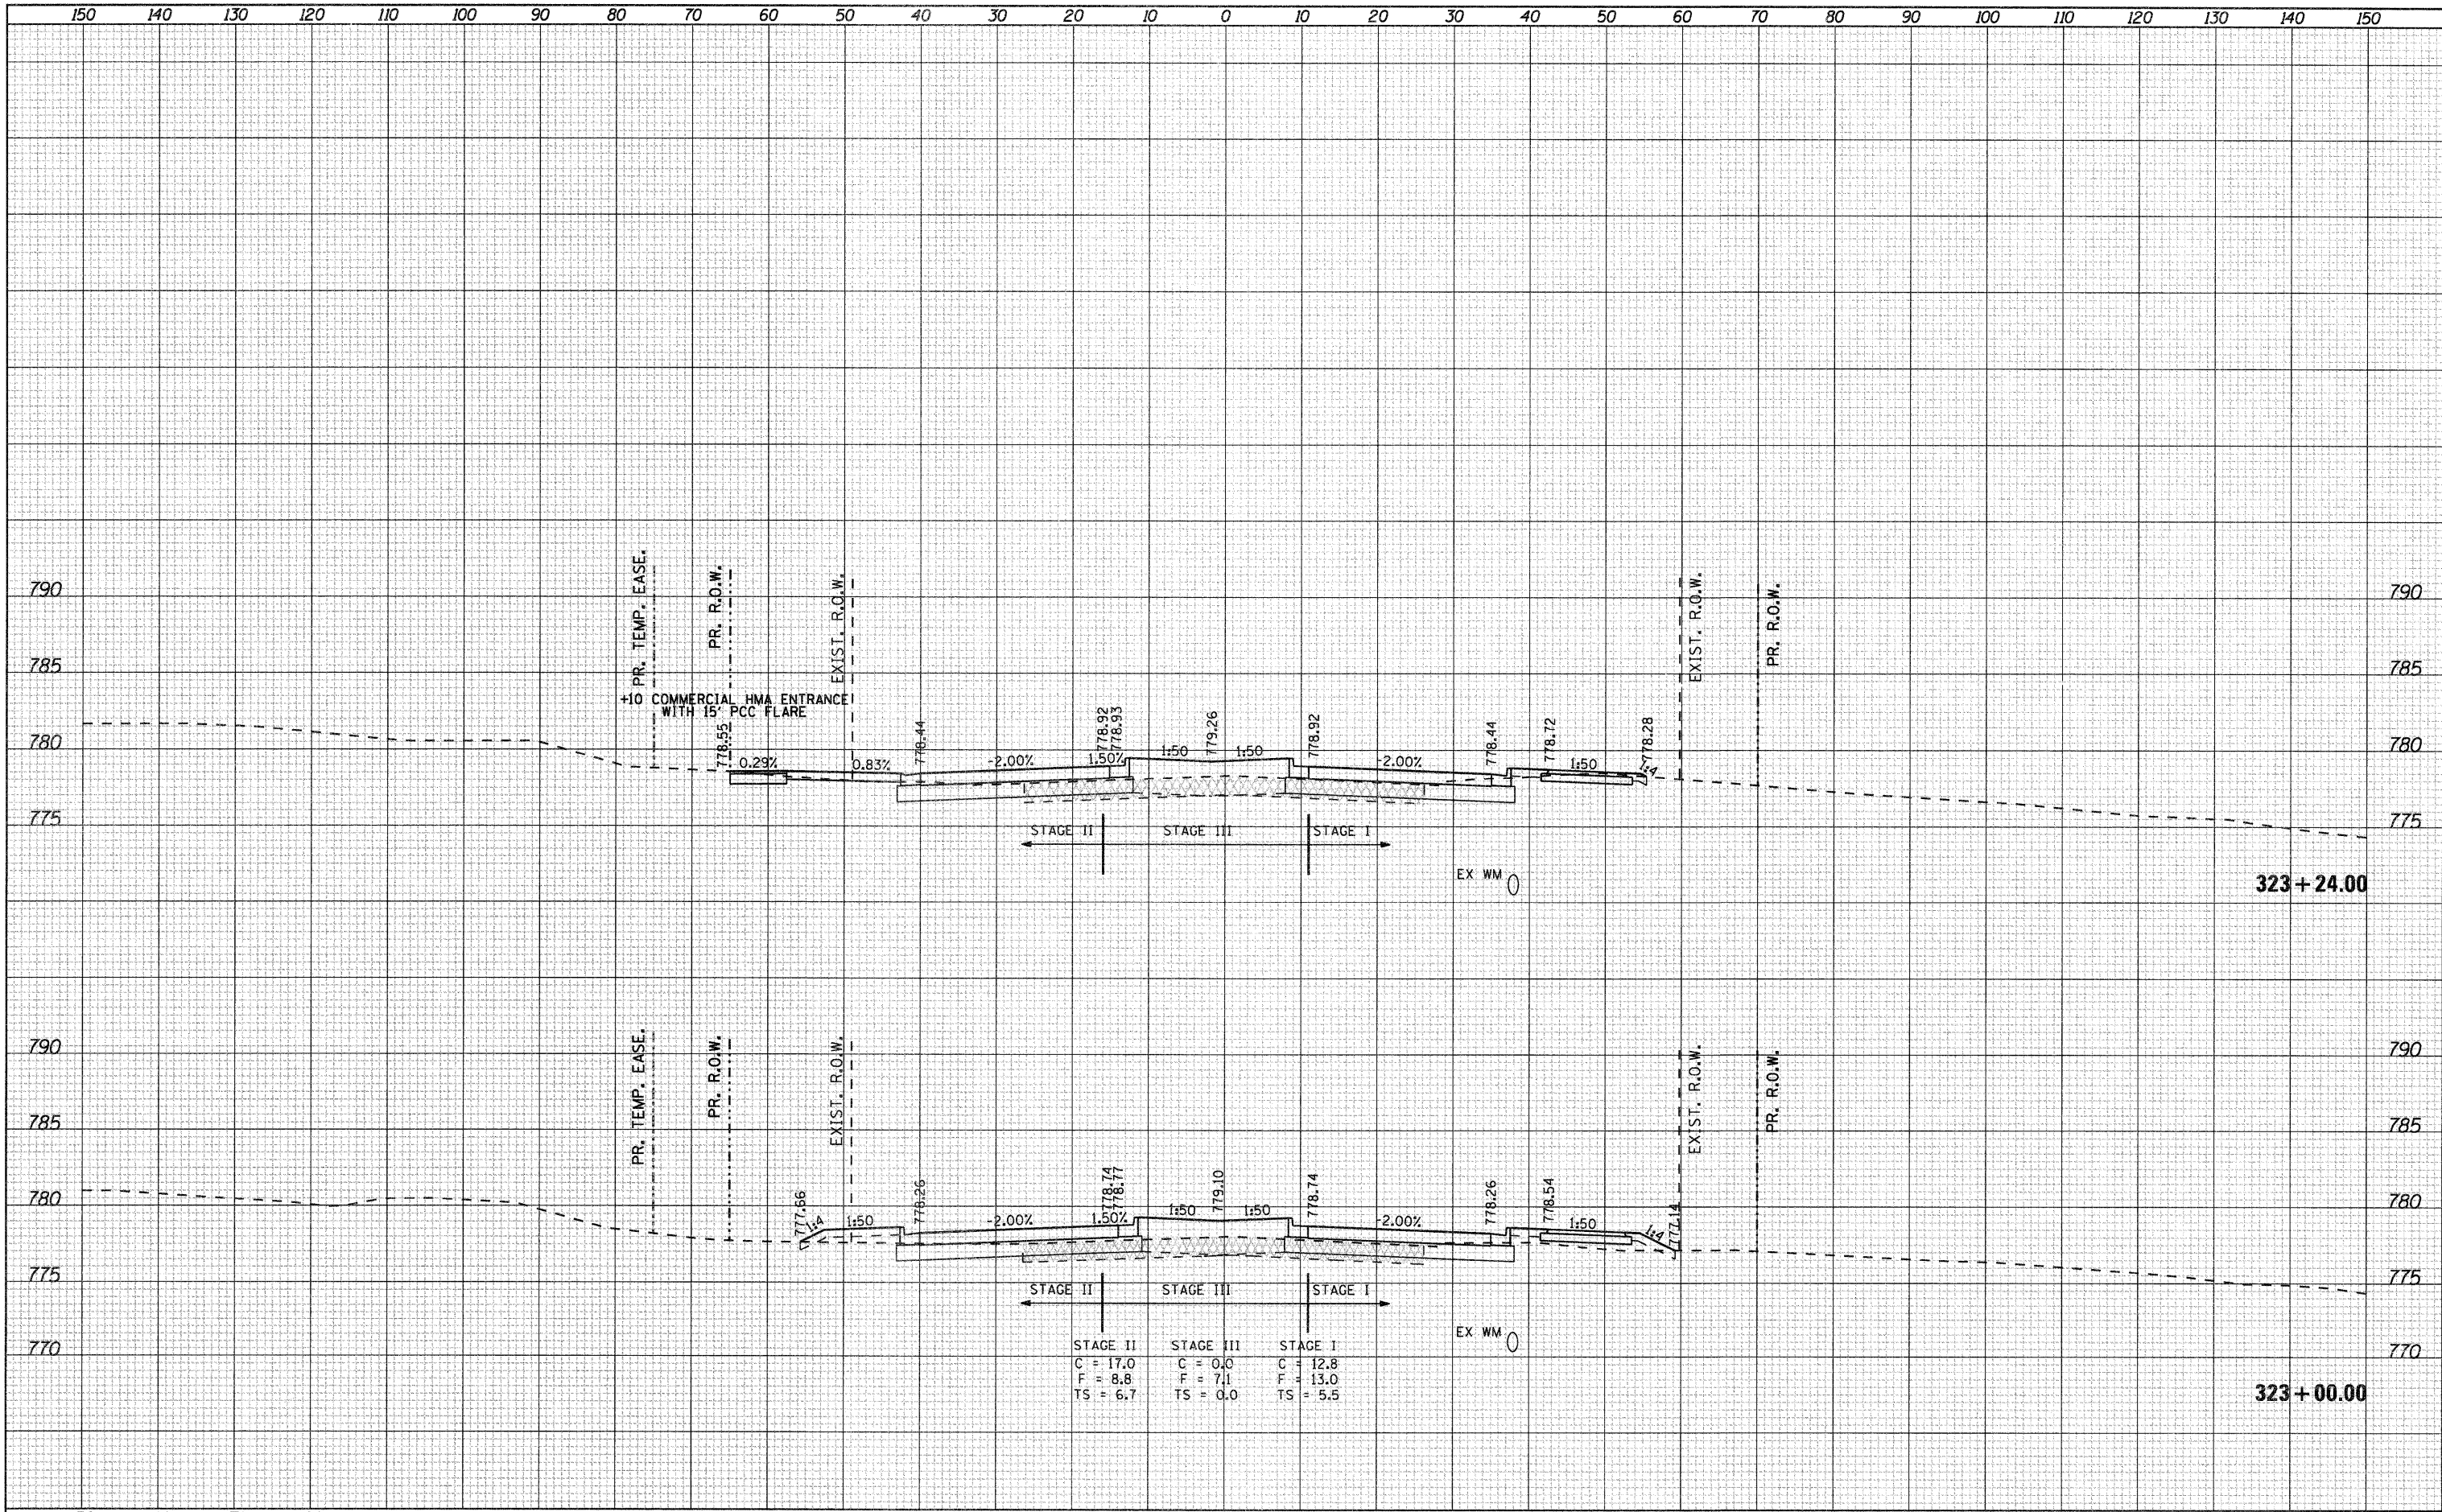

| | | | | | | | | | | |
|--|-----------------------------|------------|-----------|---|----------------------|--------------------|---------------------|----------------------------------|--------------|-----------|
| FILE NAME = | USER NAME = petp | DESIGNED - | REVISED - | STATE OF ILLINOIS DEPARTMENT OF TRANSPORTATION | FAP 742 (IL2) | F.A.P. RTE. | SECTION | COUNTY | TOTAL SHEETS | SHEET NO. |
| g:\2010\trans\bl0201\dgn\cross sections\001500\KSH.T_IL2.dgn | PLOT SCALE = 10.0000' / IN. | DRAWN - | REVISED - | | | 742 | 34R | WINNEBAGO | 491 | 444 |
| PLOT DATE = 1/23/2012 | DATE - | CHECKED - | REVISED - | | | CONTRACT NO. 64515 | | [ILLINOIS] FED. AID PROJECT | | |
| | | DATE - | REVISED - | | | SCALE: | SHEET NO. OF SHEETS | STA. 323+00.00 TO STA. 323+24.00 | | |