


FINAL SURVEY PLOTTED DATE
 SURVEY PLOTTED DATE
 NOTE BOOK NO.
 AREAS CHECKED

ORIGINAL SURVEY PLOTTED DATE
 SURVEY PLOTTED DATE
 NOTE BOOK NO.
 AREAS CHECKED

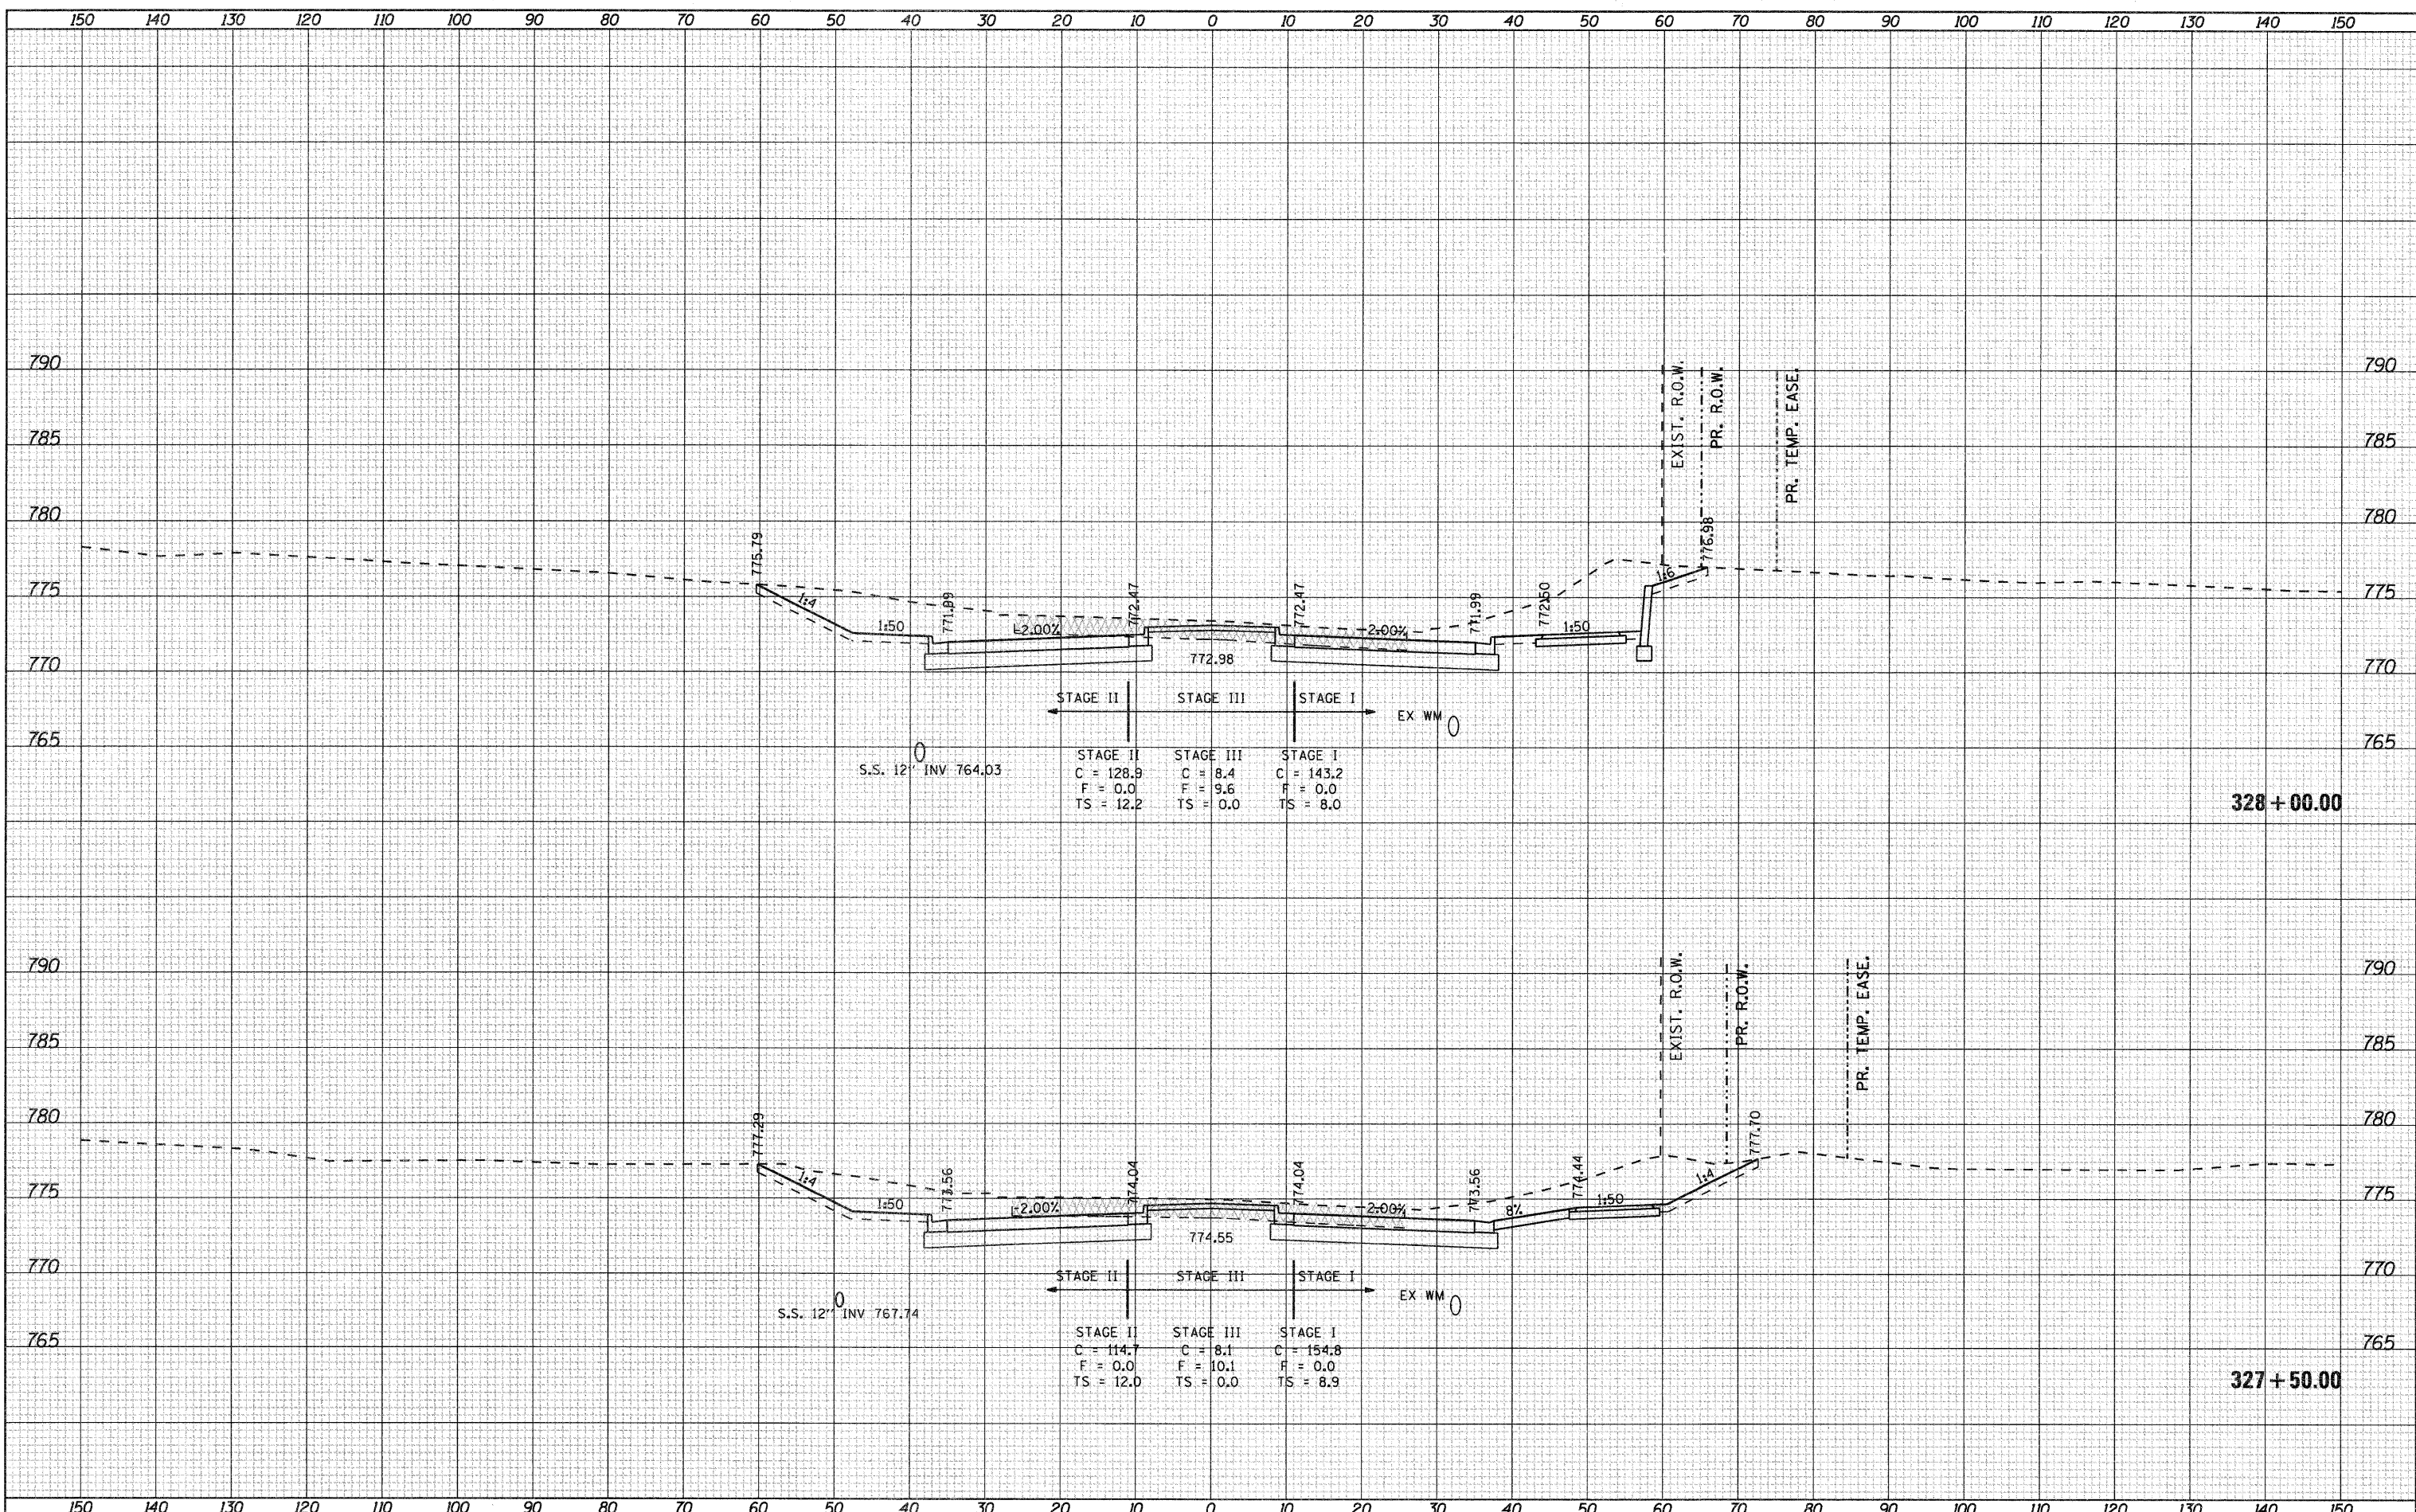

S.S. 12" INV 764.03

STAGE II	STAGE III	STAGE I
C = 128.9	C = 8.4	C = 143.2
F = 0.0	F = 9.6	F = 0.0
TS = 12.2	TS = 0.0	TS = 8.0

S.S. 12" INV 767.74

STAGE II	STAGE III	STAGE I
C = 114.7	C = 8.1	C = 154.8
F = 0.0	F = 10.1	F = 0.0
TS = 12.0	TS = 0.0	TS = 8.9

FILE NAME = g:\2010\trans\10\201\dgn\cross sections\01500\KSHI_IL2.dgn
 USER NAME = patp
 PLOT SCALE = 10.0000 / IN.
 PLOT DATE = 1/23/2012

DESIGNED -
 DRAWN -
 CHECKED -
 DATE -

REVISED -
 REVISED -
 REVISED -
 REVISED -

STATE OF ILLINOIS
 DEPARTMENT OF TRANSPORTATION

FAP 742 (IL2)

SCALE: SHEET NO. OF SHEETS STA. 327+50.00 TO STA. 328+00.00

F.A.P. RTE.	SECTION	COUNTY	TOTAL SHEETS	SHEET NO.
742	34R	WINNEBAGO	491	451
CONTRACT NO. 64515				

ILLINOIS FED. AID PROJECT