


FINAL SURVEY	DATE
SURVEYED	
PLOTTED	
DATE	
NO. BOOK	
AREAS CHECKED	
AREAS CHECKED	

ORIGINAL SURVEY	DATE
SURVEYED	
PLOTTED	
DATE	
NO. BOOK	
AREAS CHECKED	
AREAS CHECKED	

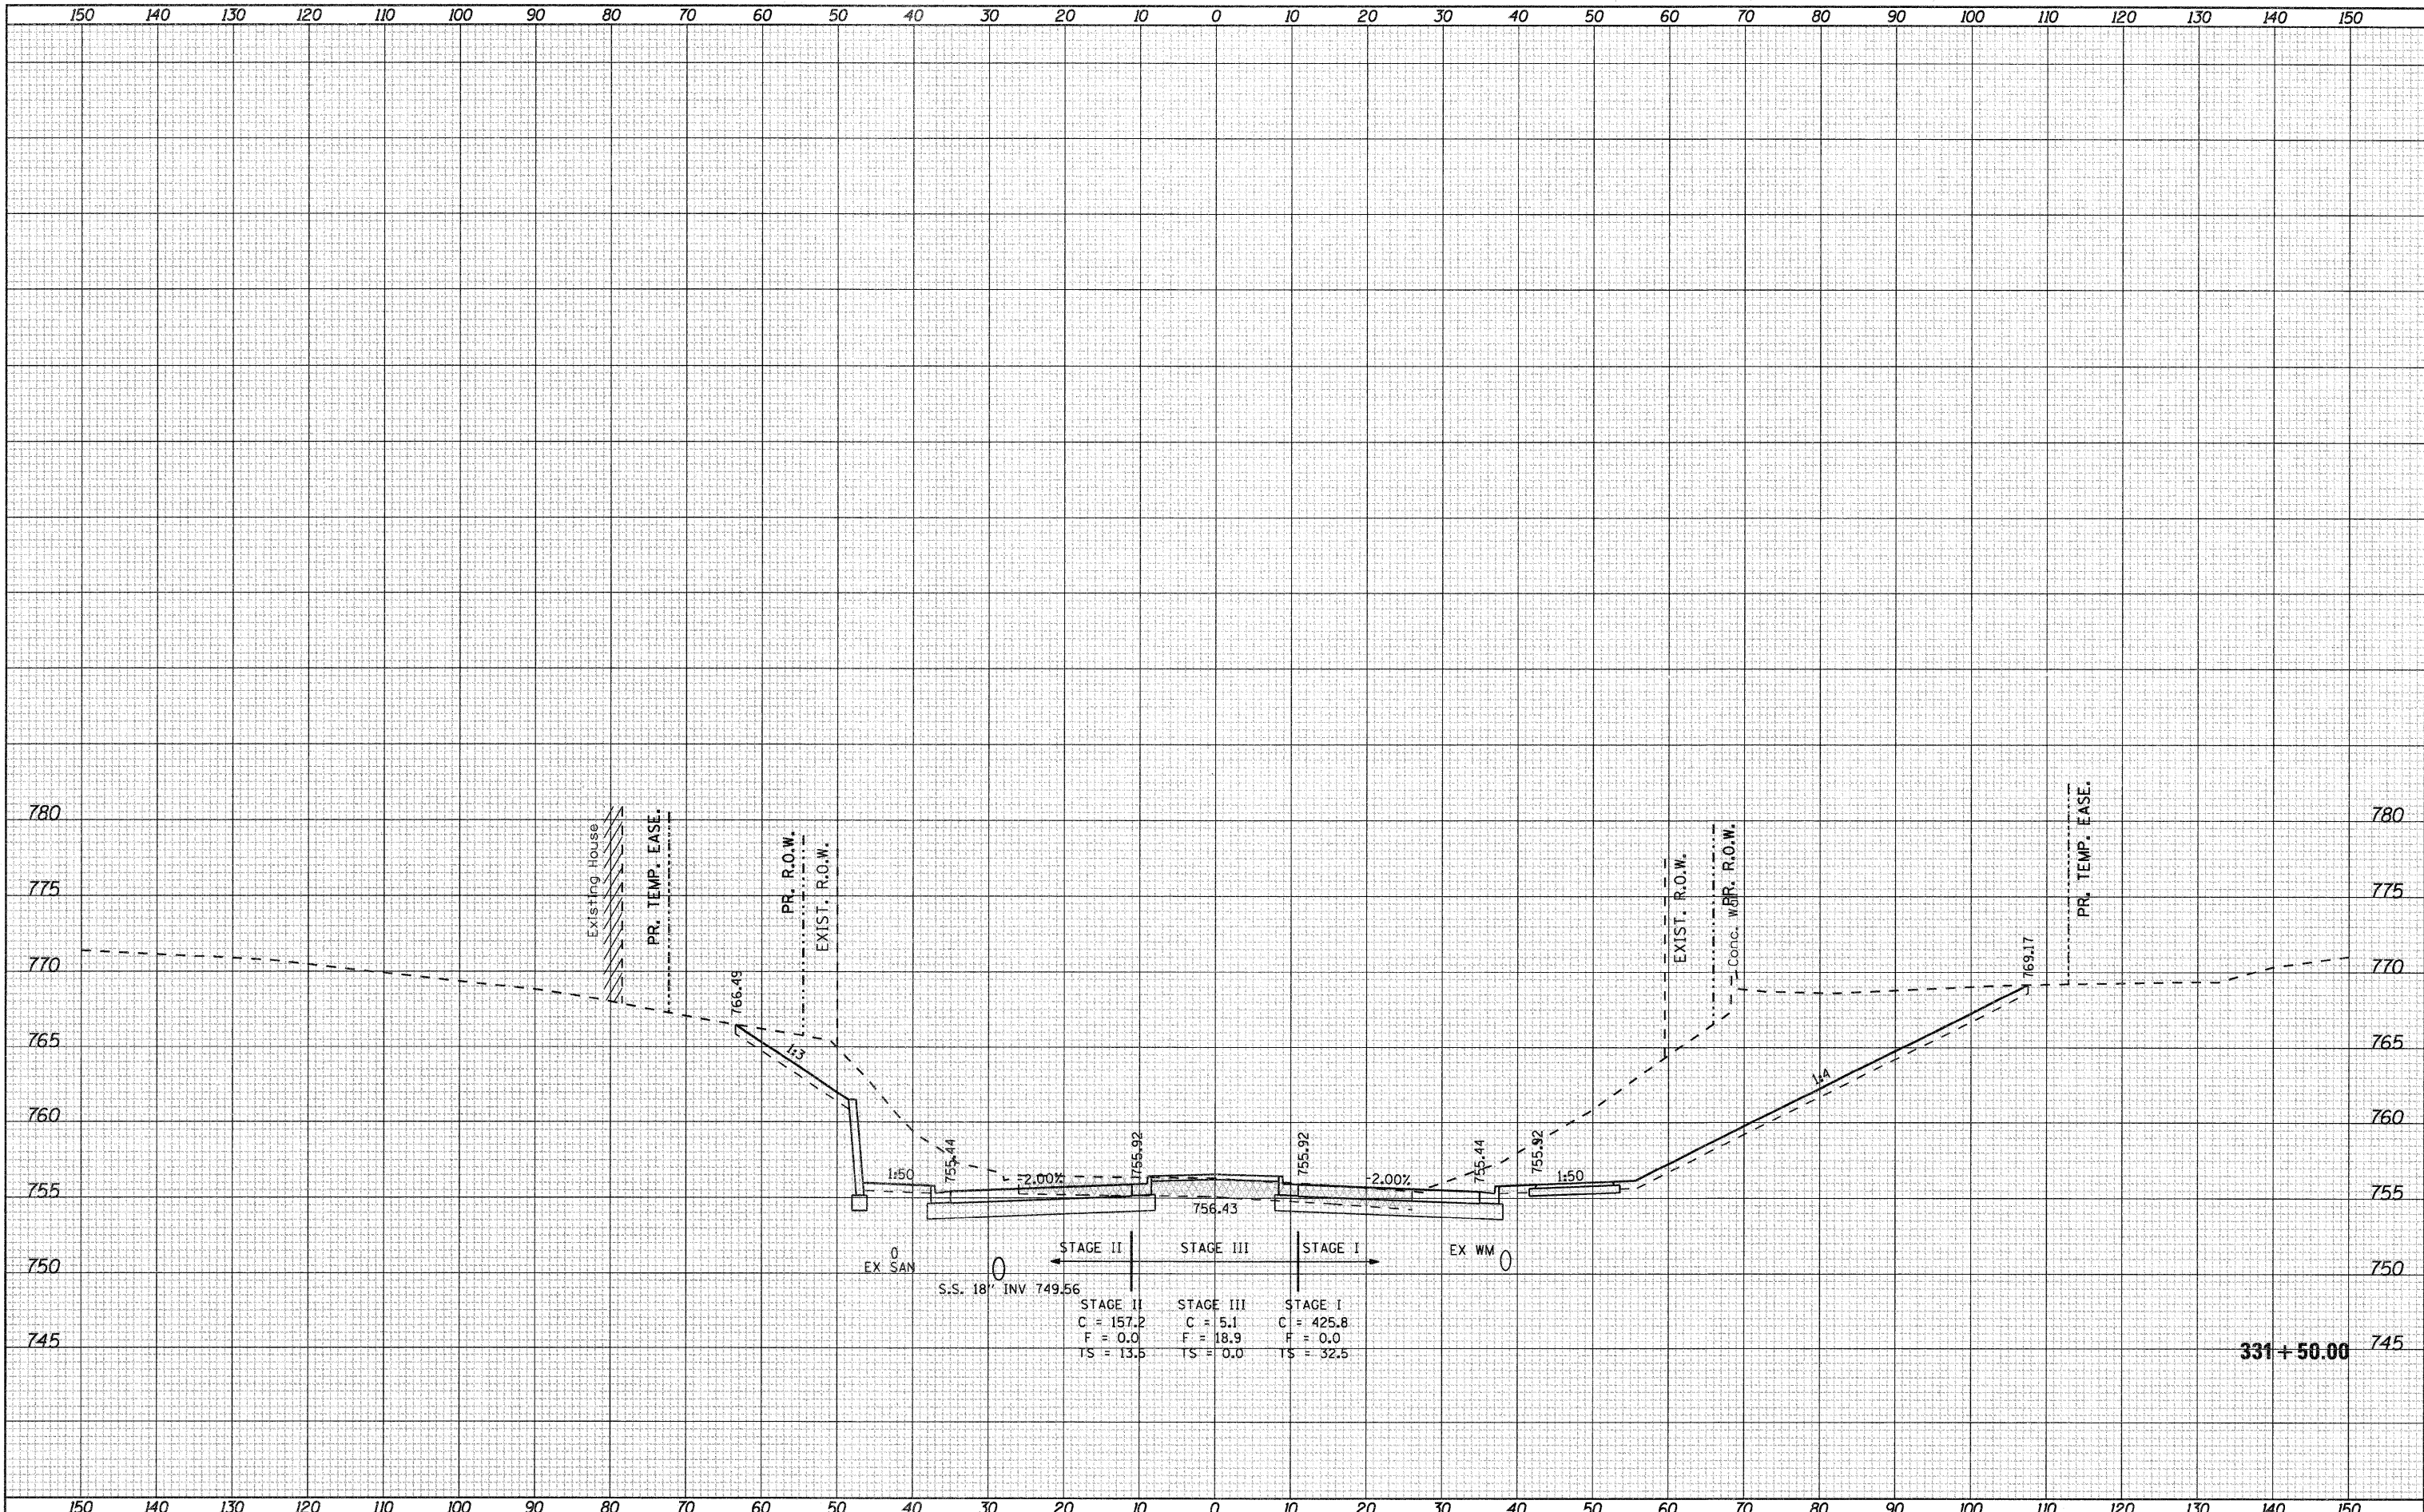

FILE NAME =	USER NAME = petp	DESIGNED -	REVISED -	STATE OF ILLINOIS DEPARTMENT OF TRANSPORTATION	FAP 742 (IL2)	F.A.P. RTE.	SECTION	COUNTY	TOTAL SHEETS	SHEET NO.
g:\2010\trans\10-001\dgn\cross sections\01500\KSHT_IL2.dgn		DRAWN -	REVISED -			742	34R	WINNEBAGO	491	456
PLOT SCALE = 10.0000' / IN.		CHECKED -	REVISED -			CONTRACT NO. 64515		[ILLINOIS] FED. AID PROJECT		
PLOT DATE = 1/23/2012		DATE -	REVISED -			SCALE:	SHEET NO. OF SHEETS	STA. 331+50.00 TO STA. 331+50.00		