


FINAL SURVEY	SURVEYED	BY	DATE
NOTED	PLOTTED		
NOTE BOOK	DATE		
NO.	AREAS CHECKED		

ORIGINAL SURVEY	SURVEYED	BY	DATE
NOTED	PLOTTED		
NOTE BOOK	DATE		
NO.	AREAS CHECKED		

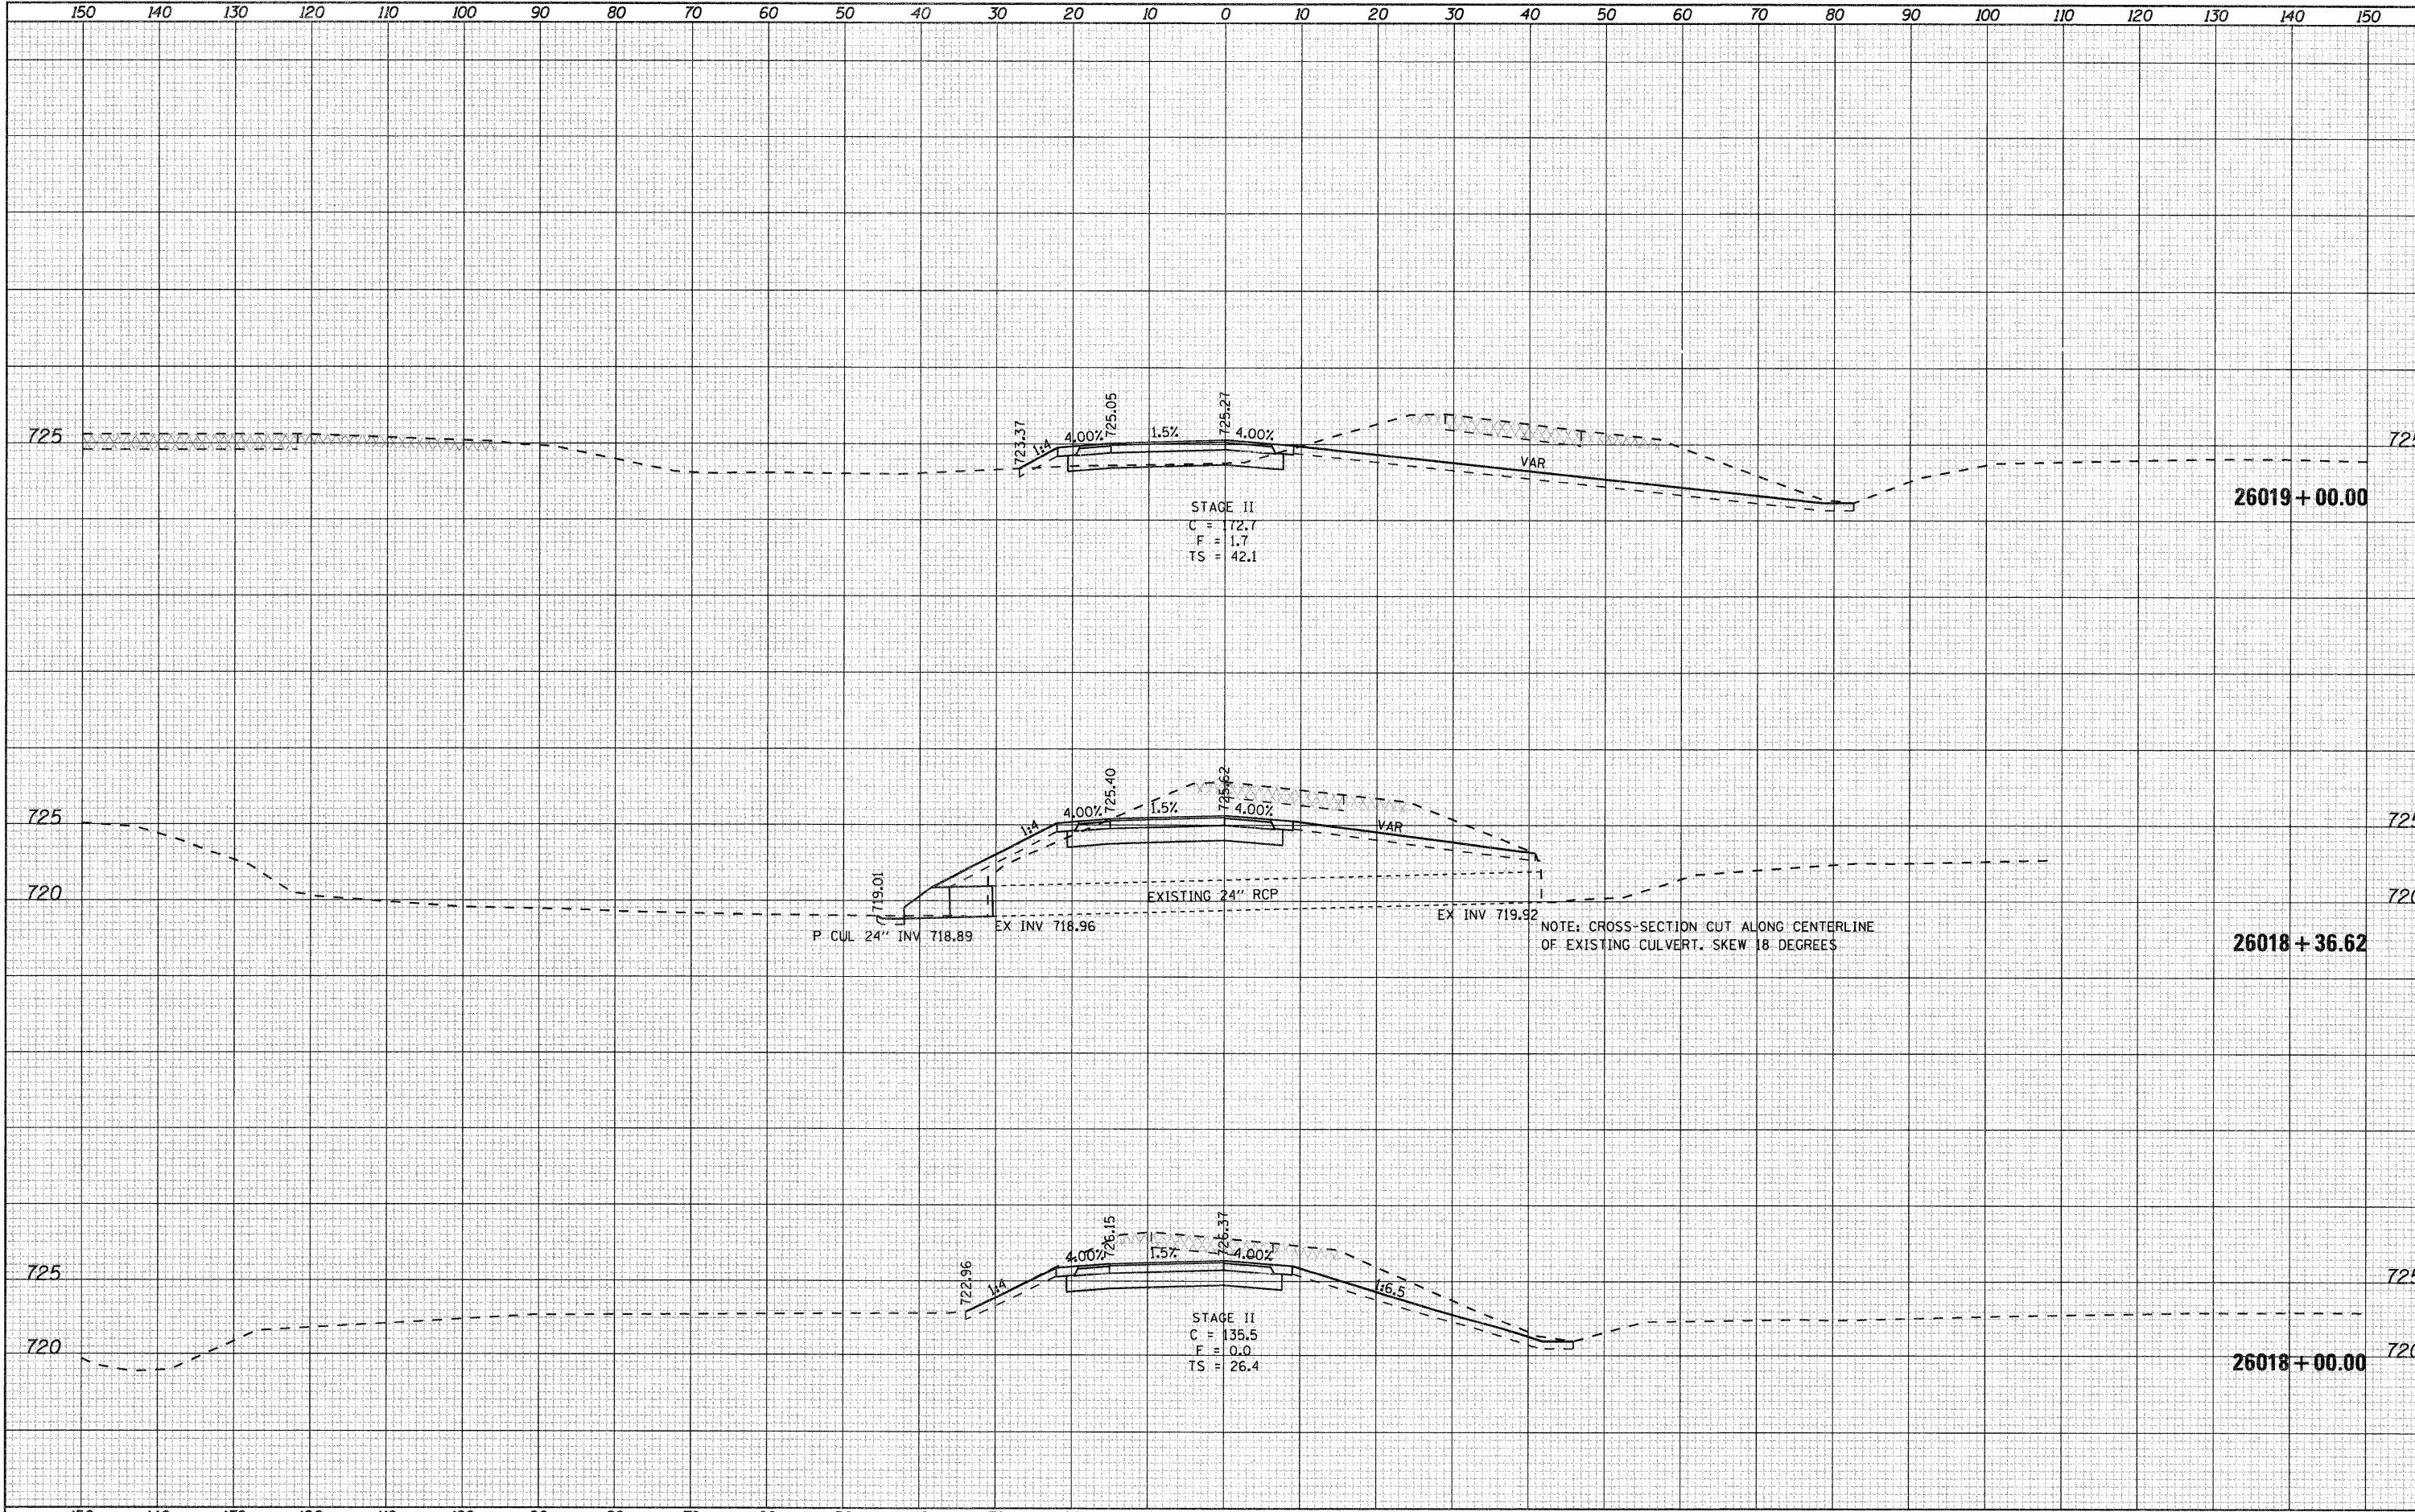

FILE NAME = g:\2010\trans\bl0\001\dgn\cross sections\001500\KSHRAMP.dgn
 USER NAME = pstp
 PLOT SCALE = 10.0000' / IN.
 PLOT DATE = 1/23/2012

DESIGNED -
 DRAWN -
 CHECKED -
 DATE -

REVISED -
 REVISED -
 REVISED -
 REVISED -

STATE OF ILLINOIS
 DEPARTMENT OF TRANSPORTATION

FAP 742 (IL 2)
 SW RAMP

SCALE: SHEET NO. OF SHEETS STA. 26018+00.00 TO STA. 26019+00.00

F.A.P. RTE. 742	SECTION 34R	COUNTY WINNEBAGO	TOTAL SHEETS 491	SHEET NO. 467
CONTRACT NO. 64515				ILLINOIS FED. AID PROJECT