


BY	DATE
SURVEYED	PLOTTED
NOTE BOOK	AREAS CHECKED
NO.	

BY	DATE
SURVEYED	PLOTTED
NOTE BOOK	AREAS CHECKED
NO.	

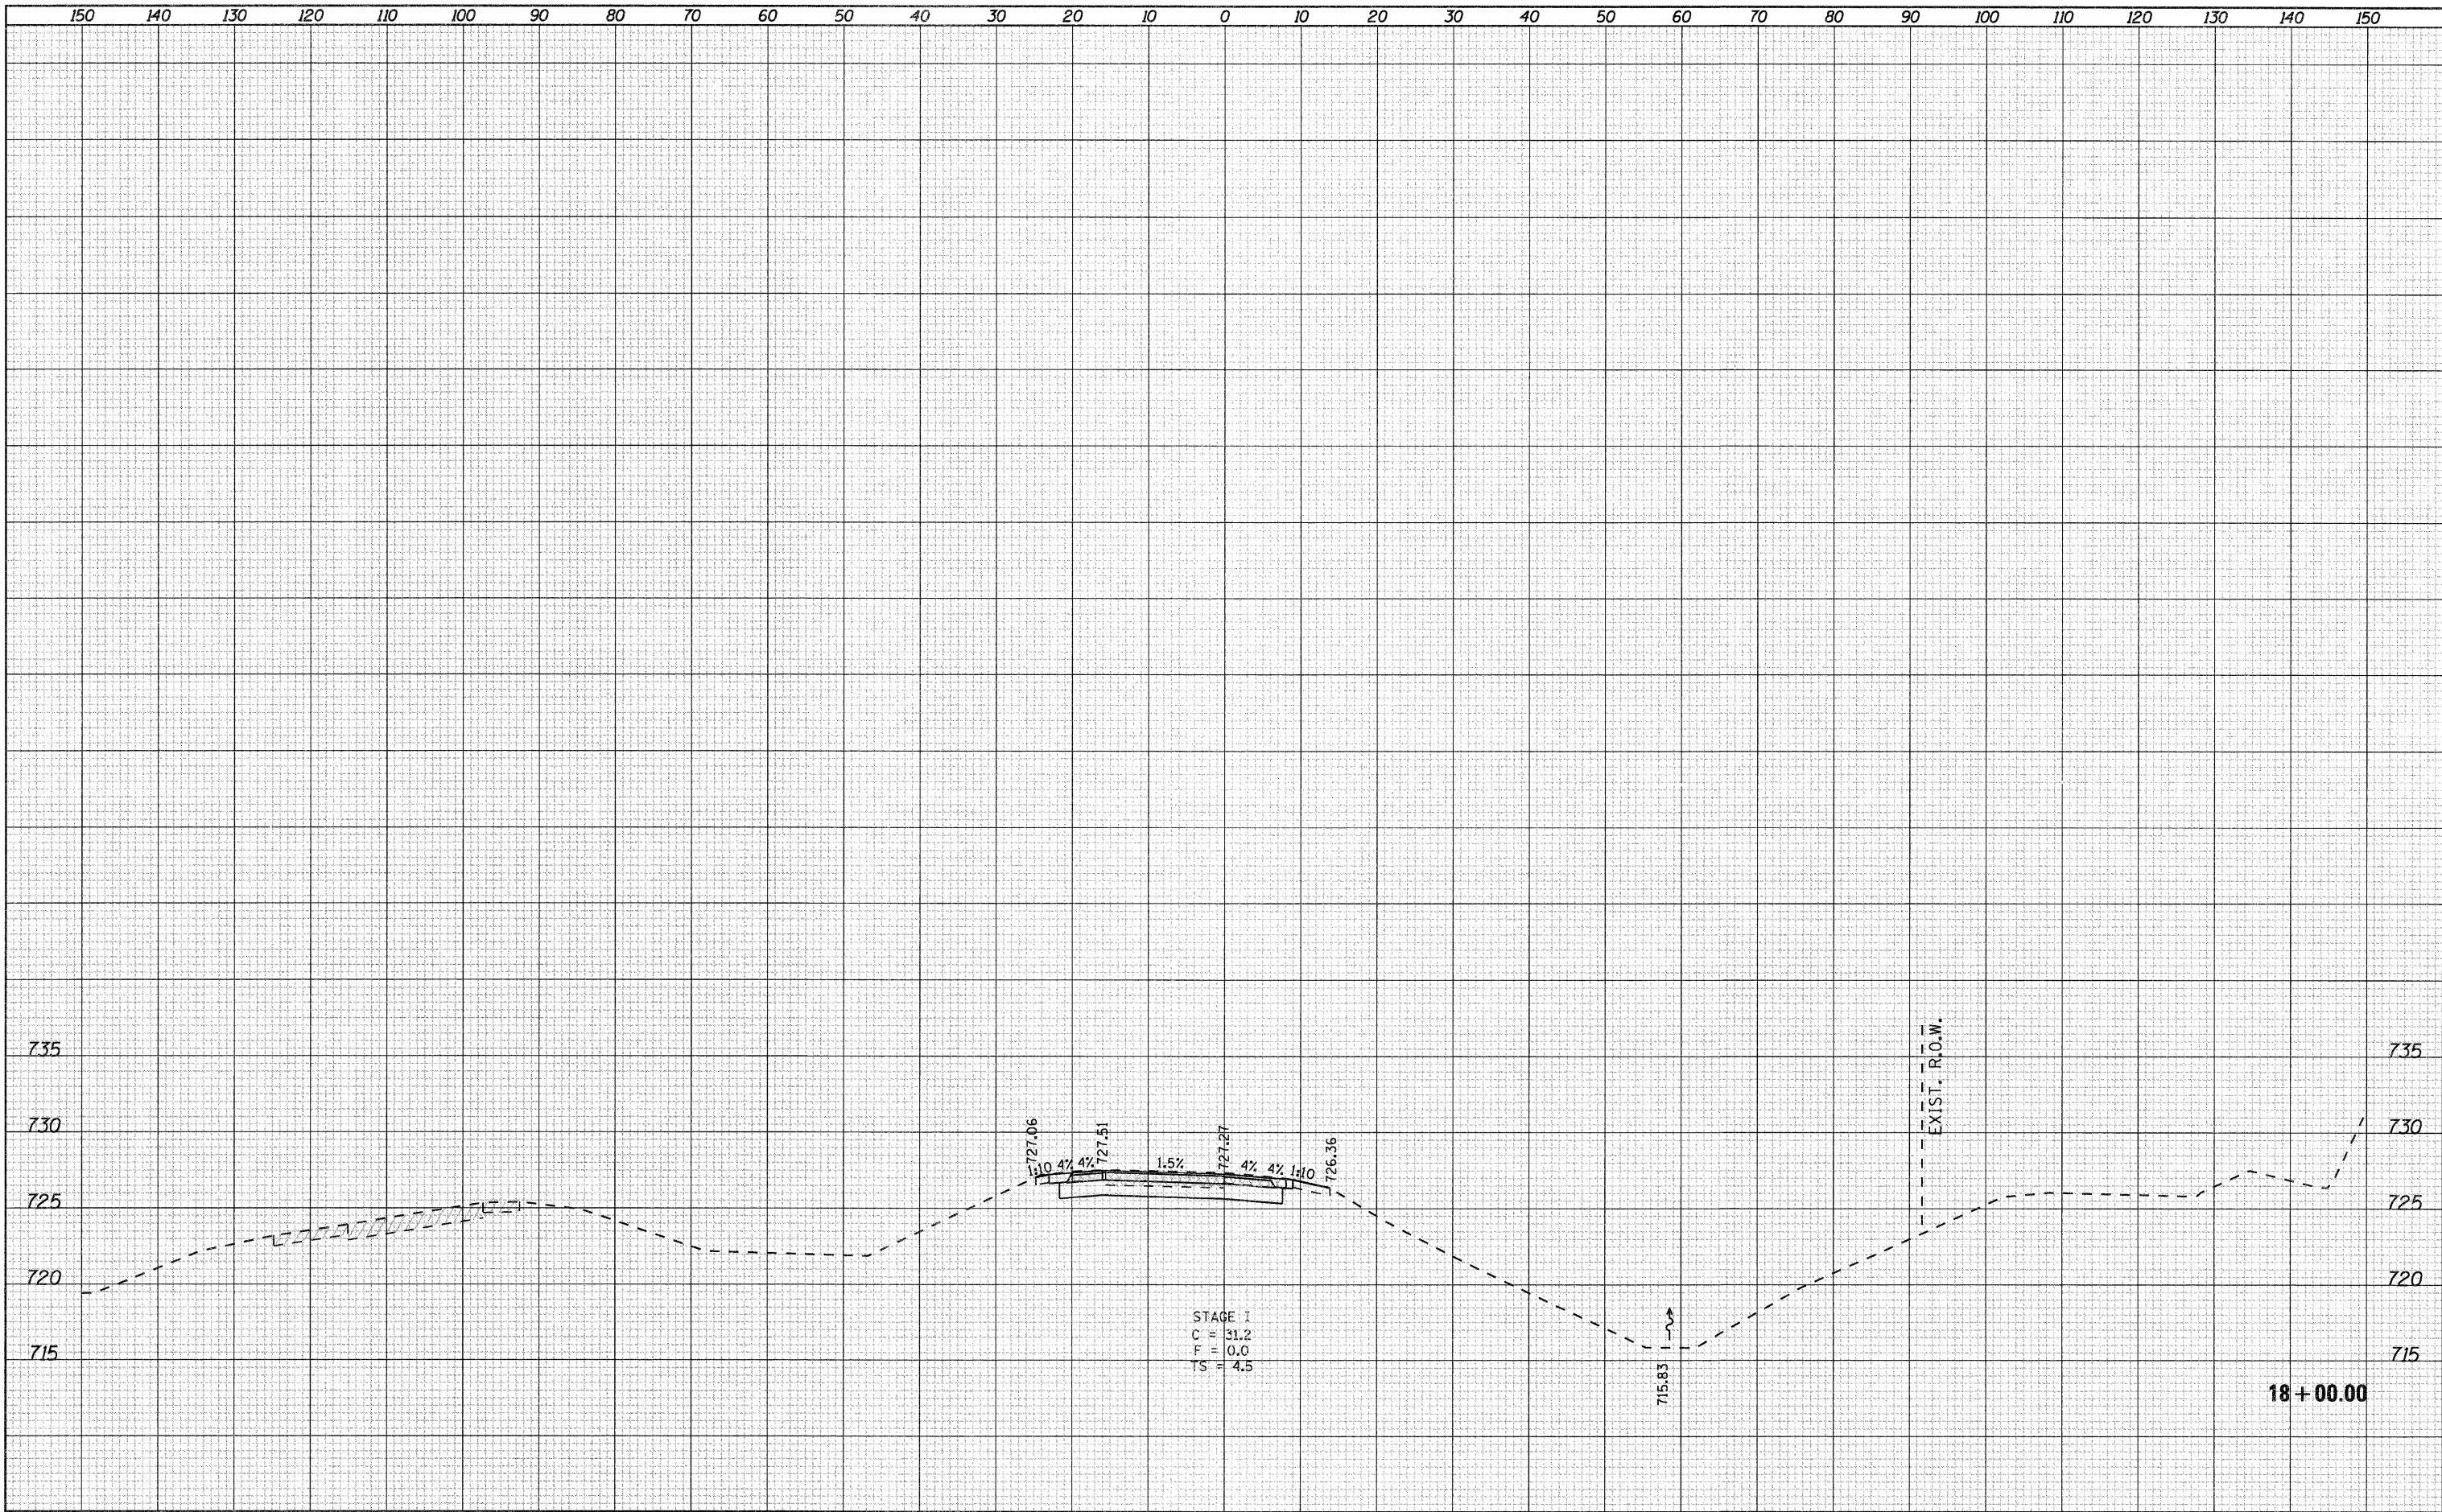

STAGE 1  
 C = 31.2  
 F = 0.0  
 TS = 4.5

18+00.00

FILE NAME = g:\2010\trans\b18+001\dgn\cross sections\001500\KSHI_RAMPH.dgn	USER NAME = petp	DESIGNED -	REVISED -	<b>STATE OF ILLINOIS DEPARTMENT OF TRANSPORTATION</b>	<b>FAP 742 (IL 2) SE RAMP</b>				F.A.P. RTE. 742	SECTION 34R	COUNTY WINNEBAGO	TOTAL SHEETS 491	SHEET NO. 472
	PLOT SCALE = 10.0000' / IN.	DRAWN -	REVISED -		SCALE: SHEET NO. OF SHEETS STA. 18+00.00 TO STA. 18+00.00				CONTRACT NO. 64515				
	PLOT DATE = 1/23/2012	CHECKED -	REVISED -						ILLINOIS FED. AID PROJECT				
		DATE -	REVISED -										