


BY	DATE
SURVEYED	
PLOTTED	
DATE	
AREAS	
CHECKED	
NO.	

BY	DATE
SURVEYED	
PLOTTED	
DATE	
AREAS	
CHECKED	
NO.	

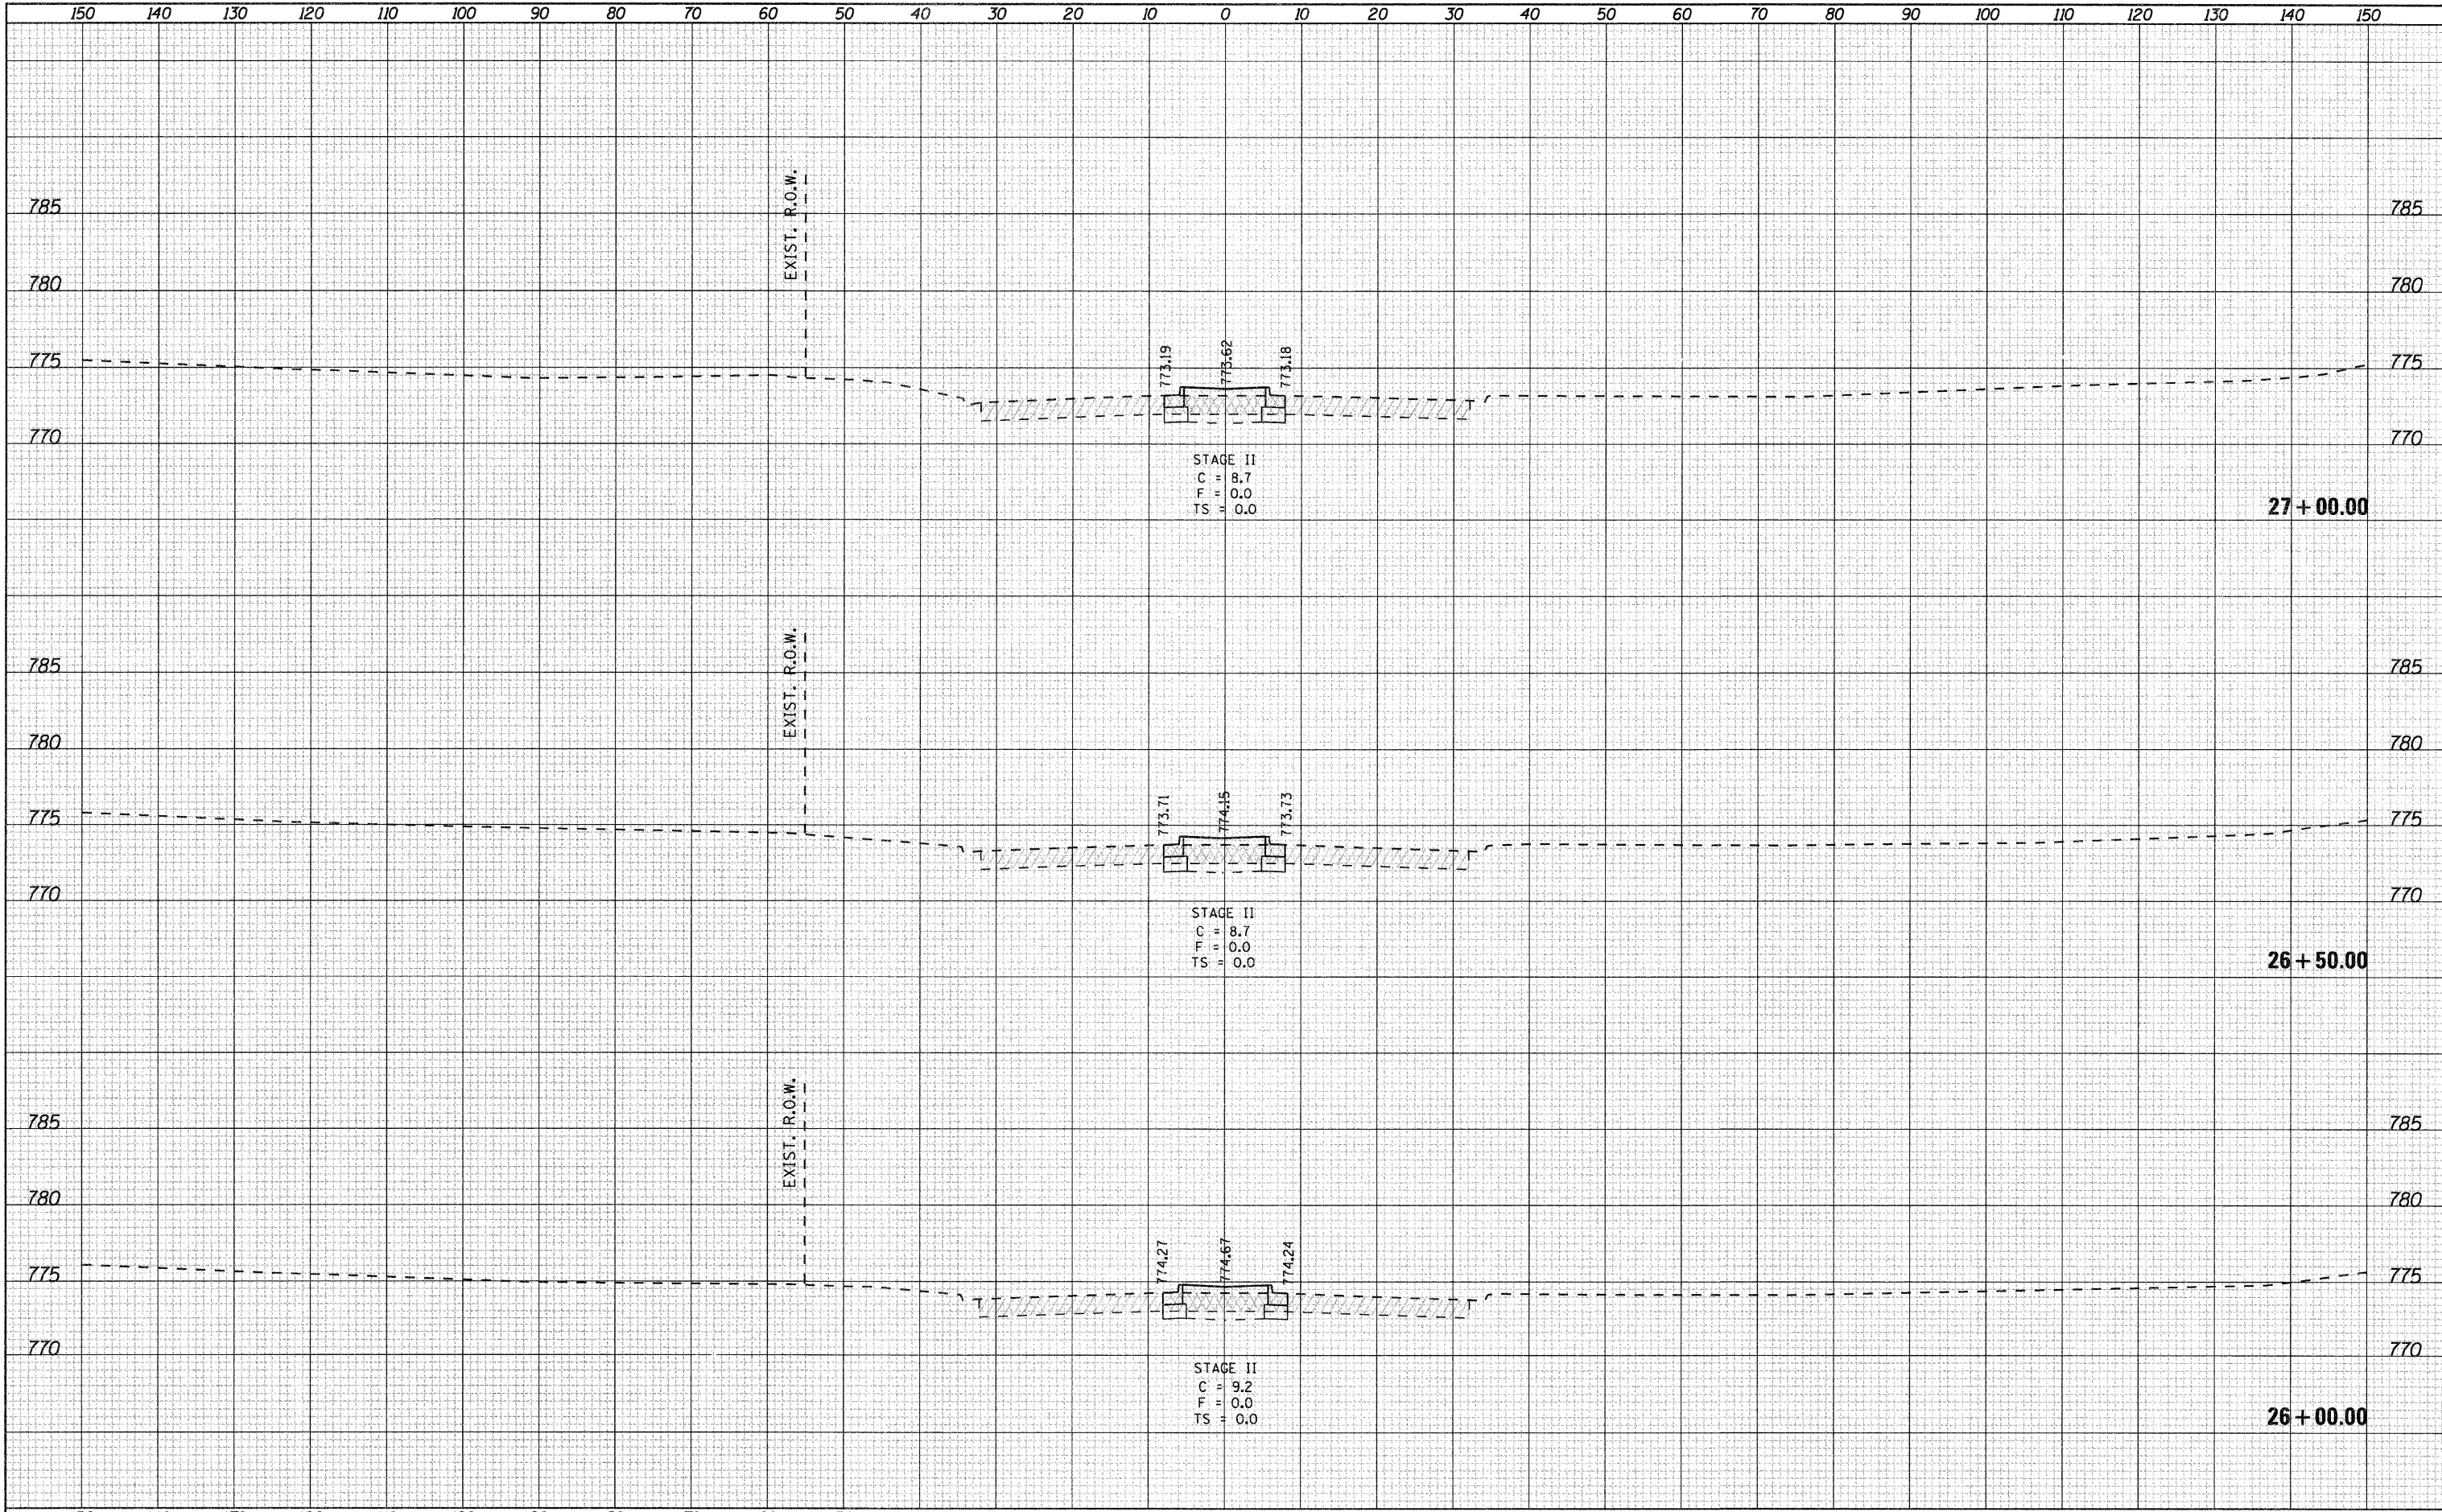

FILE NAME = g:\2010\trans\bl2\001\dgn\cross sections\0015000\SHI\_HARRISON.dgn  
 USER NAME = pstp  
 PLOT SCALE = 10.0000' / IN.  
 PLOT DATE = 1/23/2012

DESIGNED -  
 DRAWN -  
 CHECKED -  
 DATE -

REVISED -  
 REVISED -  
 REVISED -  
 REVISED -

**STATE OF ILLINOIS  
 DEPARTMENT OF TRANSPORTATION**

**FAP 742 (IL2)  
 SPRINGFIELD AVENUE**

SCALE: SHEET NO. OF SHEETS STA. 26+00.00 TO STA. 27+00.00

F.A.P. RTE.	SECTION	COUNTY	TOTAL SHEETS	SHEET NO.
742	34R	WINNEBAGO	491	475
			CONTRACT NO. 64515	
ILLINOIS FED. AID PROJECT				