


DATE	
BY	
SURVEYED	
PLOTTED	
NOTE BOOK	
AREAS	
CHECKED	
NO.	

DATE	
BY	
SURVEYED	
PLOTTED	
NOTE BOOK	
AREAS	
CHECKED	
NO.	

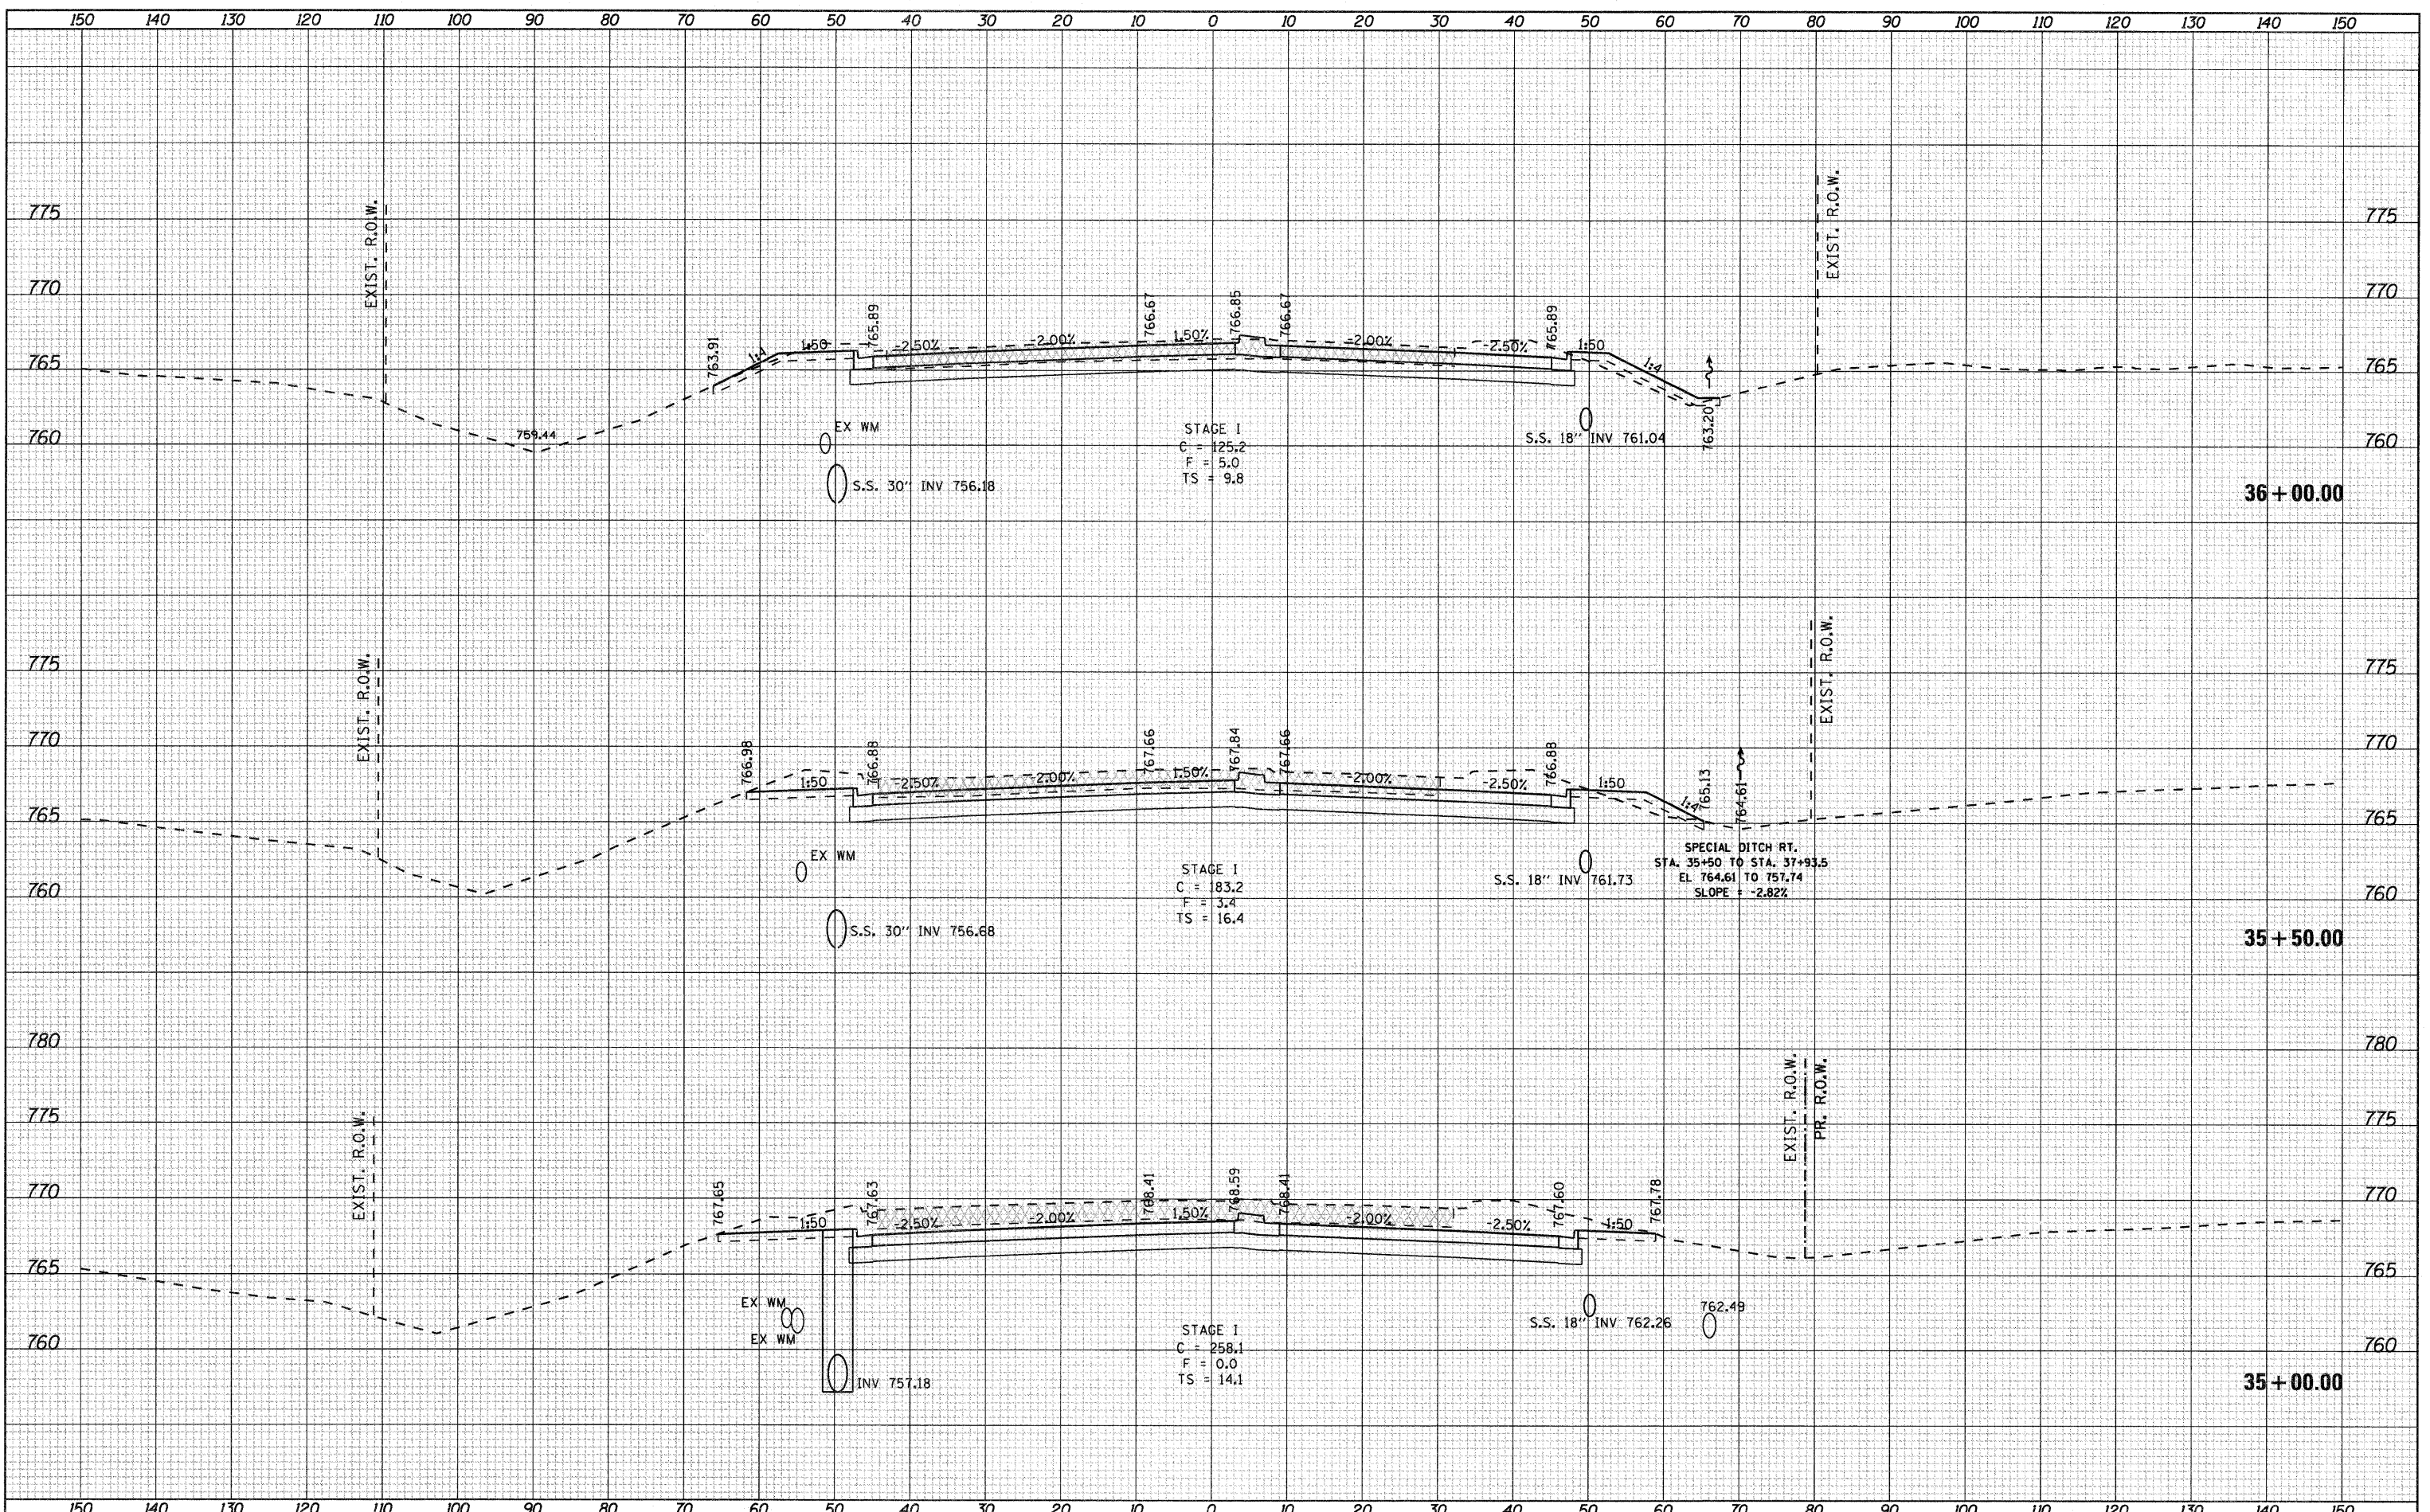

FILE NAME = g:\2010\trans\10\201\dgn\cross sections\10\1500\KSHT_HARRISON.dgn	USER NAME = pcp	DESIGNED -	REVISED -	STATE OF ILLINOIS DEPARTMENT OF TRANSPORTATION	FAP 742 (IL2) HARRISON AVENUE	F.A.P. RTE. 742	SECTION 34R	COUNTY WINNEBAGO	TOTAL SHEETS 491	SHEET NO. 481
PLOT SCALE = 10.0000' / IN.	CHECKED -	REVISED -	SCALE:			SHEET NO. OF SHEETS	STA. 35+00.00 TO STA. 36+00.00	CONTRACT NO. 64515		[ILLINOIS] FED. AID PROJECT
PLOT DATE = 1/23/2012	DATE -	REVISED -								