


DATE	
BY	
SURVEYED	
PLOTTED	
NOTE BOOK	
AREAS CHECKED	

DATE	
BY	
ORIGINAL SURVEY	
PLOTTED	
NOTE BOOK	
AREAS CHECKED	

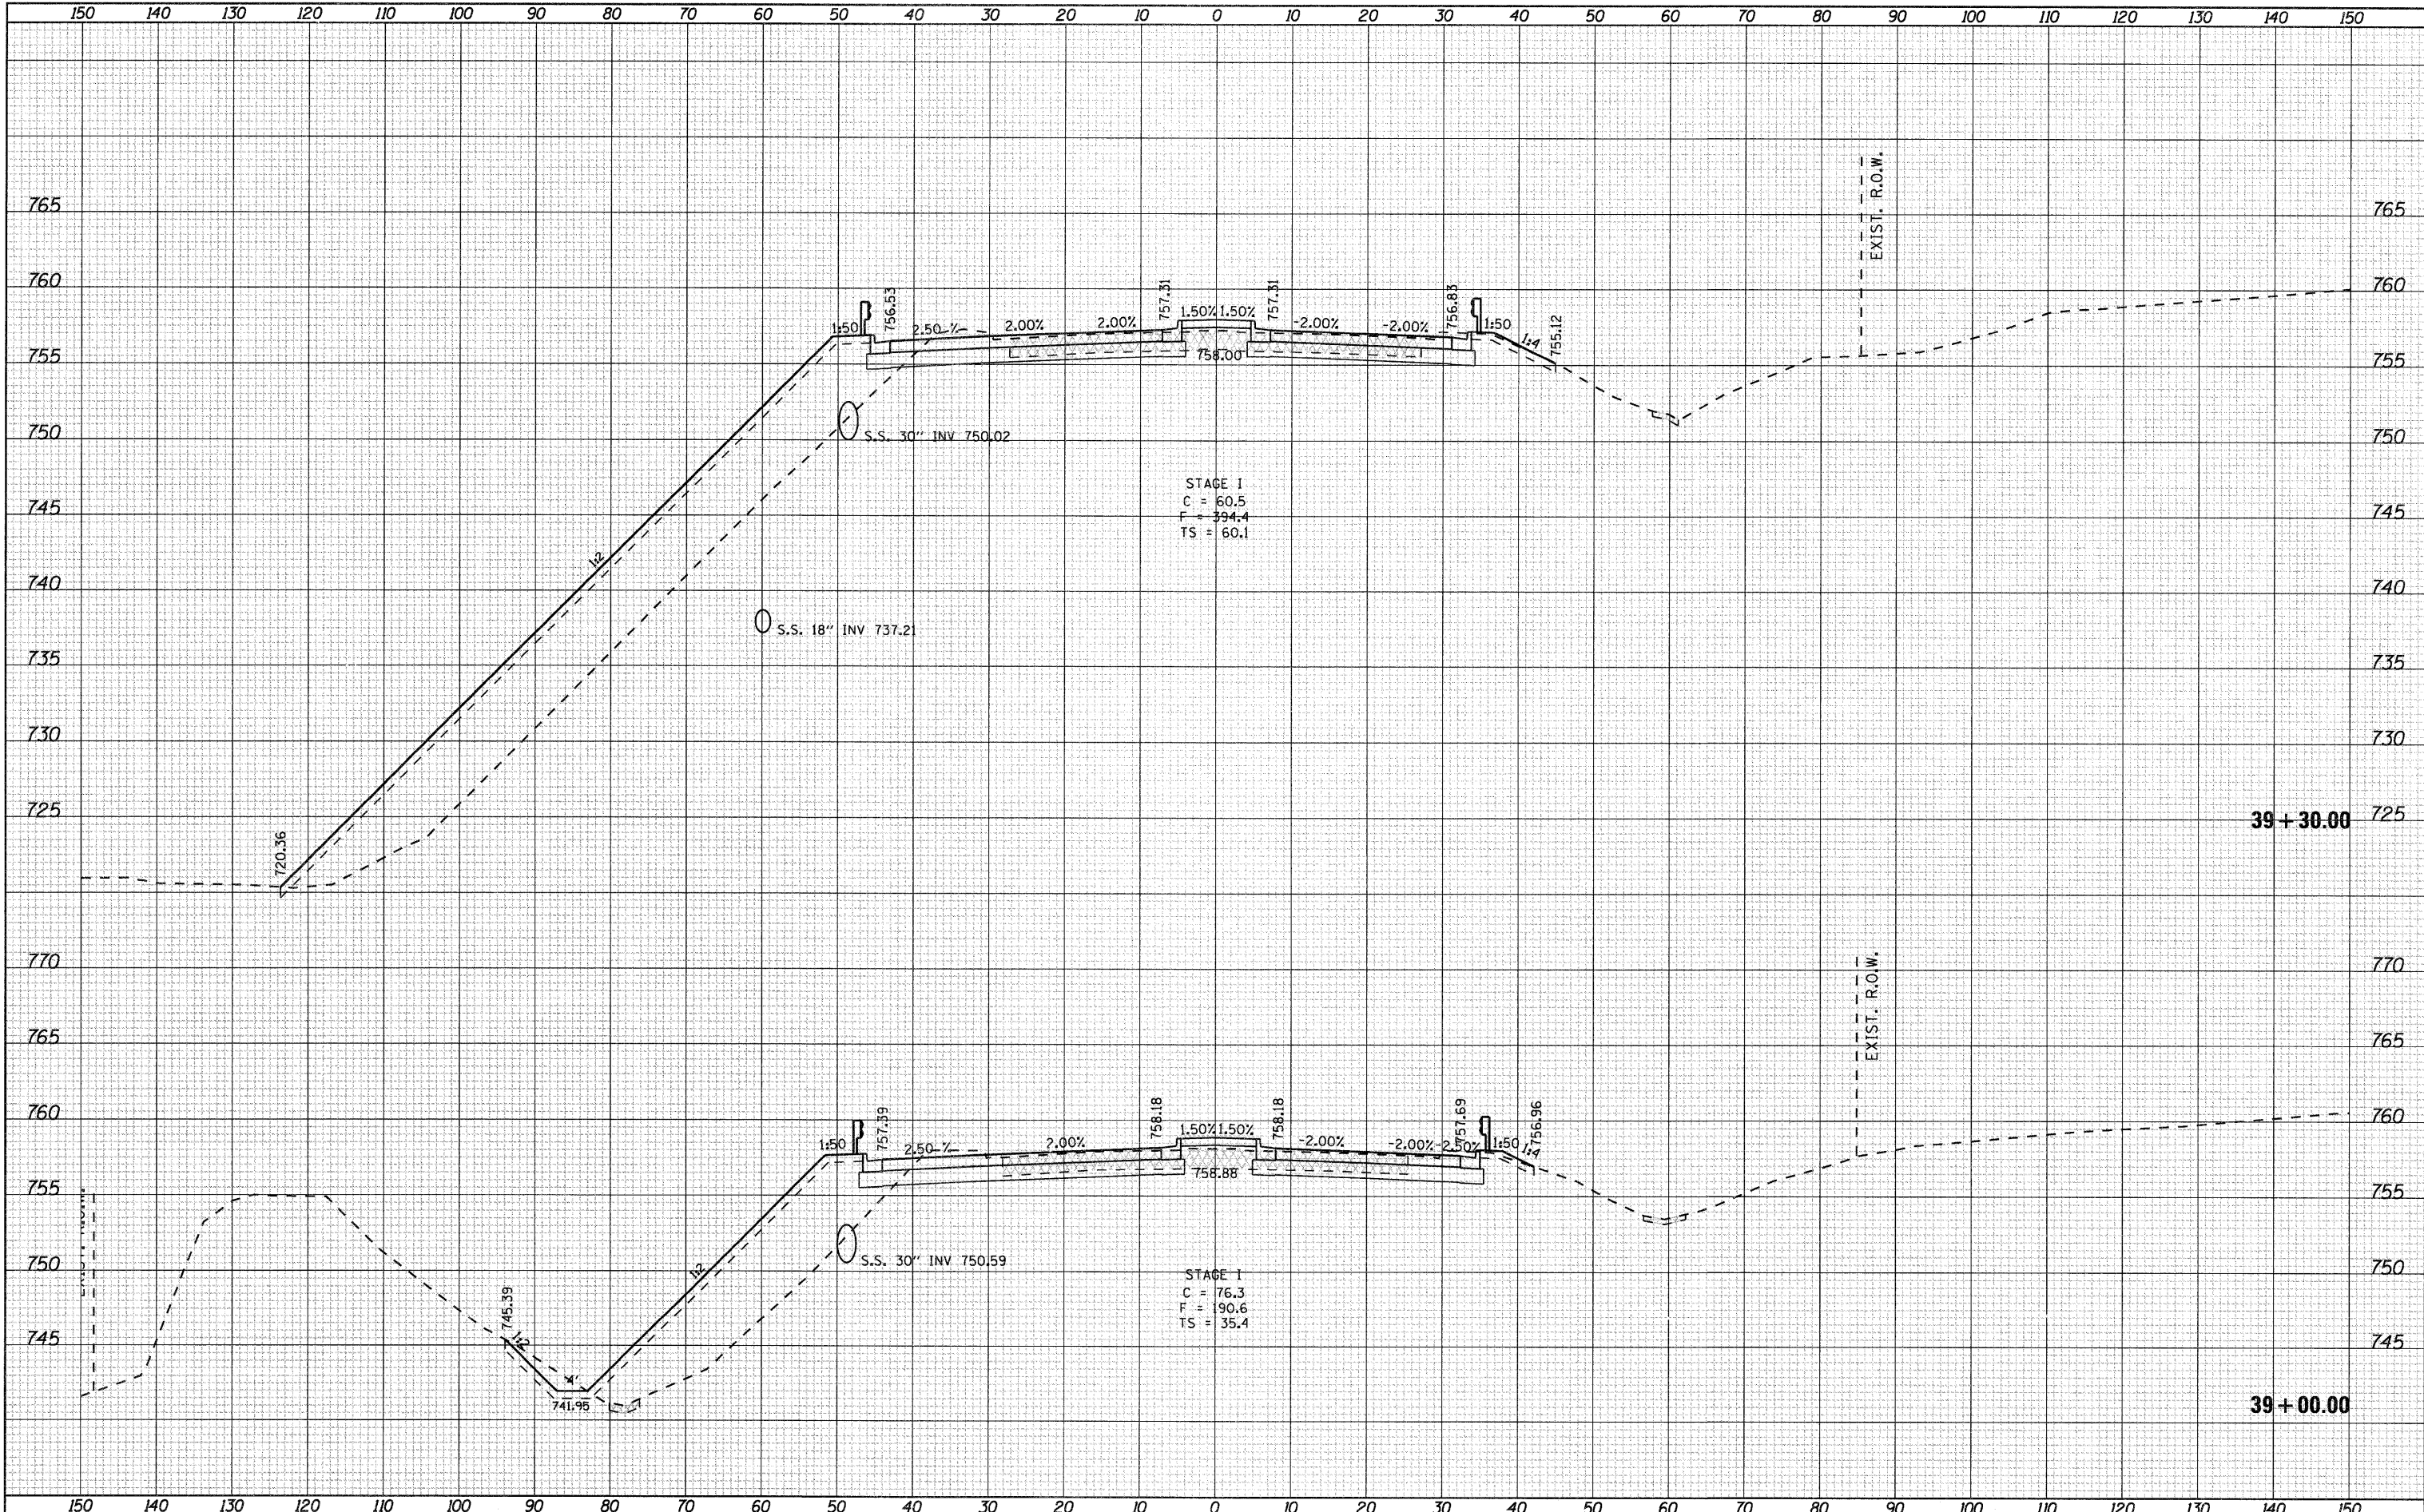

FILE NAME = g:\2010\trans\10\001\dgn\cross sections\01500\KSH_T_HARRISON.dgn
 USER NAME = petp
 PLOT SCALE = 10.0000' / IN.
 PLOT DATE = 1/23/2012

DESIGNED -	REVISED -
DRAWN -	REVISED -
CHECKED -	REVISED -
DATE -	REVISED -

**STATE OF ILLINOIS
DEPARTMENT OF TRANSPORTATION**

**FAP 742 (IL2)
HARRISON AVENUE**

SCALE: SHEET NO. OF SHEETS STA. 39+00.00 TO STA. 39+30.00

F.A.P. RTE. 742	SECTION 34R	COUNTY WINNEBAGO	TOTAL SHEETS 491	SHEET NO. 485
CONTRACT NO. 64515				ILLINOIS FED. AID PROJECT