


FINAL SURVEY	DATE
SURVEYED	BY
PLOTTED	
NOTE BOOK	
AREAS	
AREAS CHECKED	
NO.	

ORIGINAL SURVEY	DATE
SURVEYED	BY
PLOTTED	
NOTE BOOK	
AREAS	
AREAS CHECKED	
NO.	

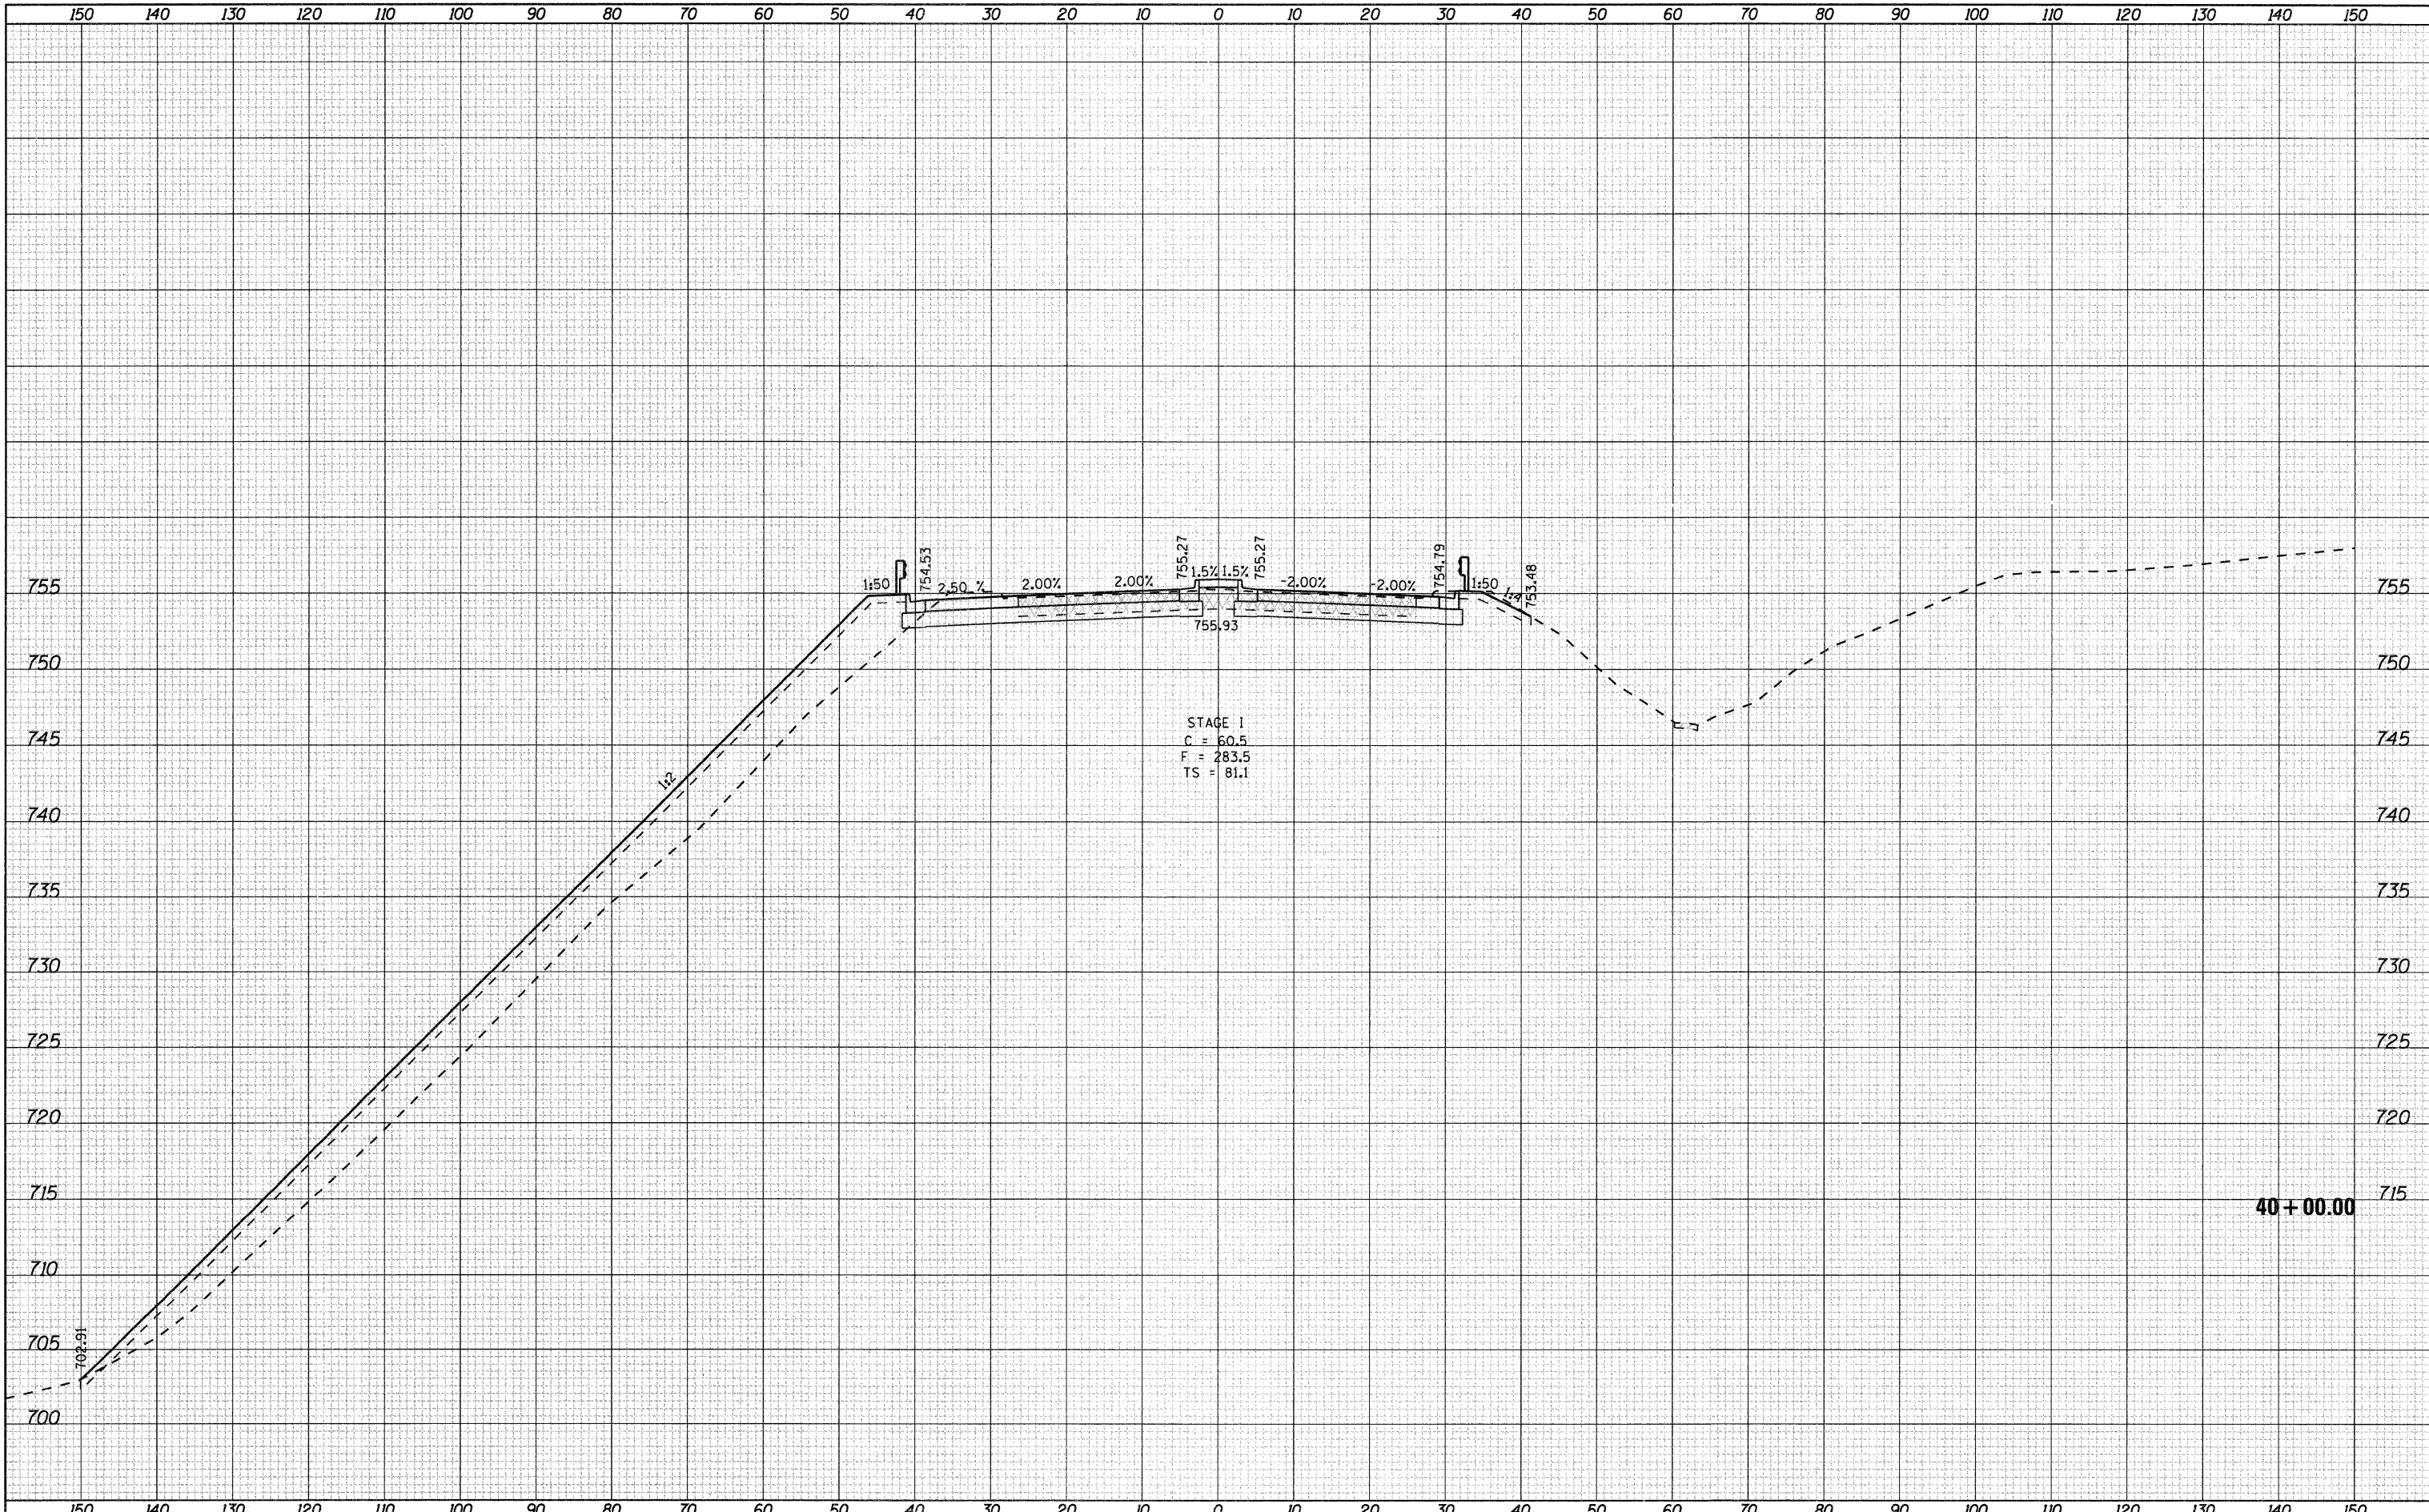

FILE NAME =	USER NAME = petp	DESIGNED -	REVISED -	STATE OF ILLINOIS DEPARTMENT OF TRANSPORTATION	FAP 742 (IL2) HARRISON AVENUE	F.A.P. RTE.	SECTION	COUNTY	TOTAL SHEETS	SHEET NO.	
g:\2010\trans\101001\dgn\cross sections\001500\KSH.T.HARRISON.dgn	PLOT SCALE = 10.0000' / IN.	DRAWN -	REVISED -			742	34R	WINNEBAGO	491	487	
	PLOT DATE = 1/23/2012	CHECKED -	REVISED -			SCALE:	SHEET NO. OF SHEETS	STA. 40+00.00 TO STA. 40+00.00	CONTRACT NO. 64515		
		DATE -	REVISED -			ILLINOIS FED. AID PROJECT					