



# CABLE PLAN

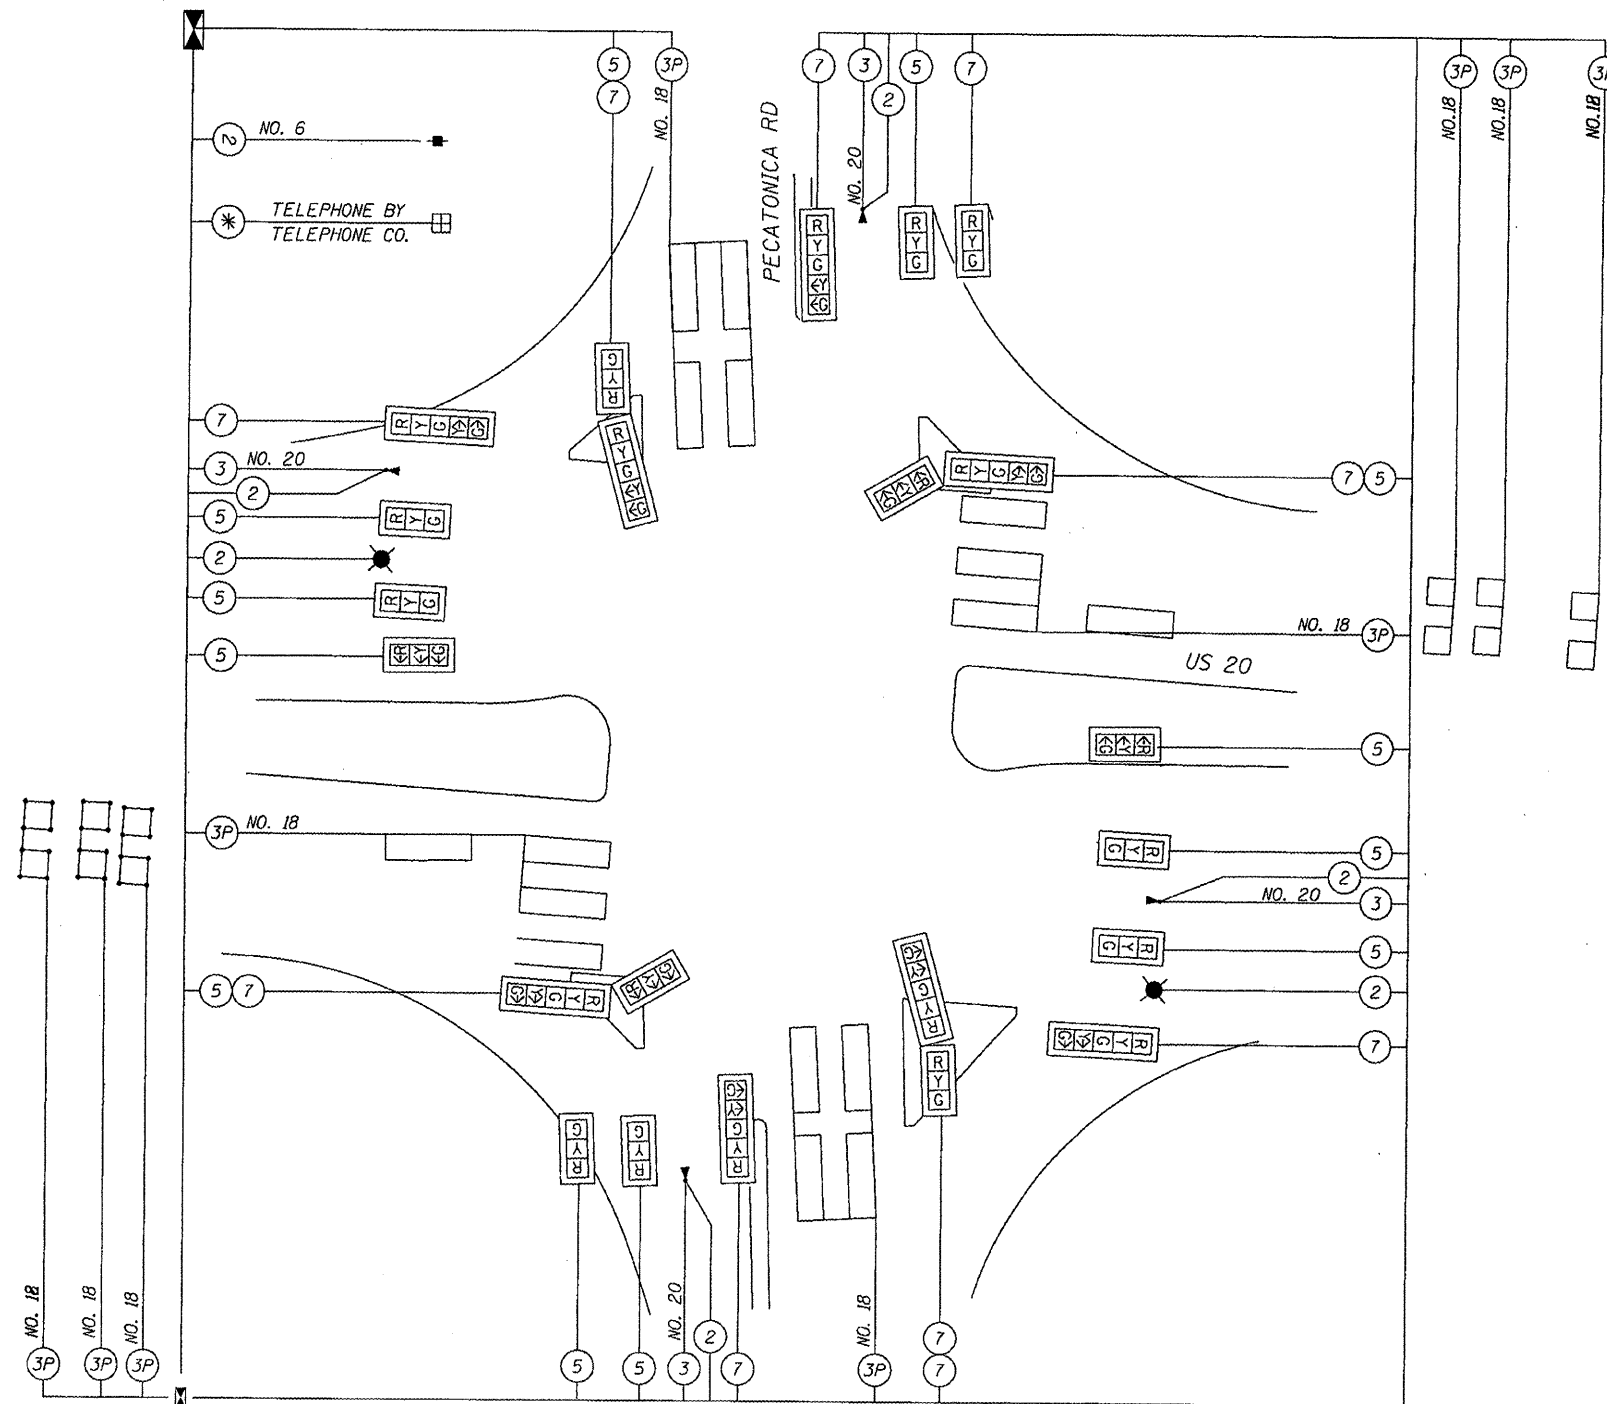

## PHASE DESIGNATION DIAGRAM

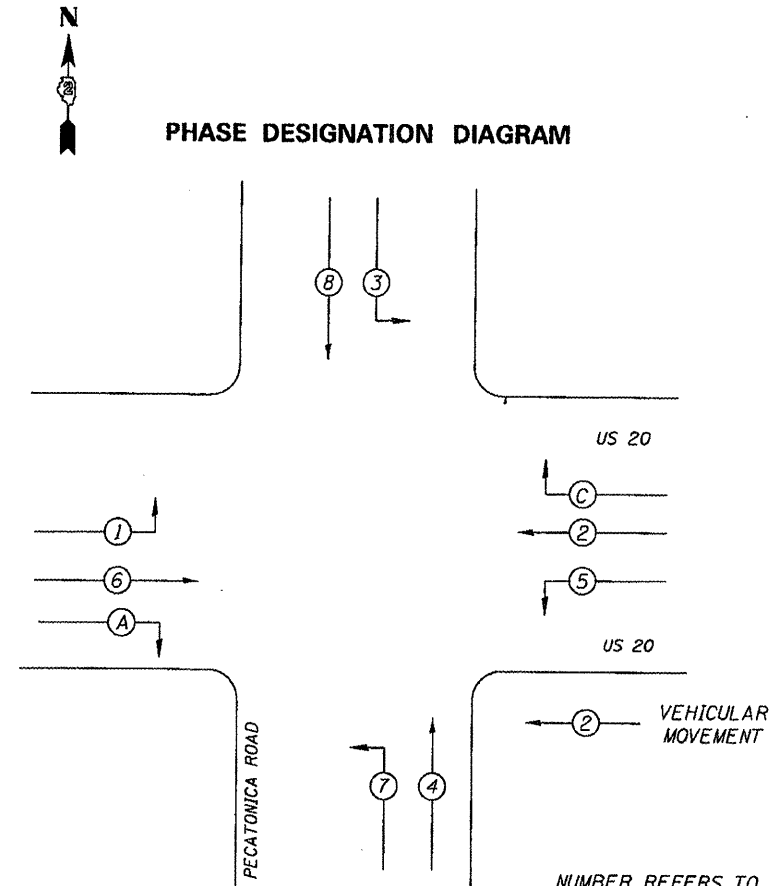

REFER TO STANDARD 857001

- NOTE
1. PHASES 1 & 5 ARE PROTECTED PHASES ONLY
  2. THERE ARE FOUR(4) SEPERATE EMERGENCY PREEMPTS.

### LEGEND

- INDICATES NUMBER OF NEW CONDUCTORS. ALL CABLE IS NO. 14 EXCEPT AS INDICATED. "P" INDICATES PAIR CABLE
- NEW SIGNAL HEAD WITH OR WITHOUT BACKPLATE
- OPTICAL DETECTOR WITH CONFIRMATION BEACON
- STROBE LIGHT - WHITE

FILE NAME =	USER NAME = hllkl	DESIGNED -	REVISED -
\\d2serv2\users\HILLKL\Projects\us 20	and winn 2011\64105.dgn	DRAWN -	REVISED -
	PLOT SCALE = 42.405' / in.	CHECKED -	REVISED -
	PLOT DATE = Wed Mar 14 10:36:21 2012	DATE -	REVISED -

STATE OF ILLINOIS  
DEPARTMENT OF TRANSPORTATION

US 20 AT WINNEBAGO RD CABLE  
DETAIL PLAN SHEET

SCALE: \_\_\_\_\_ SHEET NO. \_\_\_\_ OF \_\_\_\_ SHEETS STA. \_\_\_\_\_ TO STA. \_\_\_\_\_

F.A.R. R.T.E.	SECTION	COUNTY	TOTAL SHEETS	SHEET NO.
301	(7, 40M-3)	WINNEBAGO	19	6
CONTRACT NO. 69815			ILLINOIS FED. AID PROJECT	