
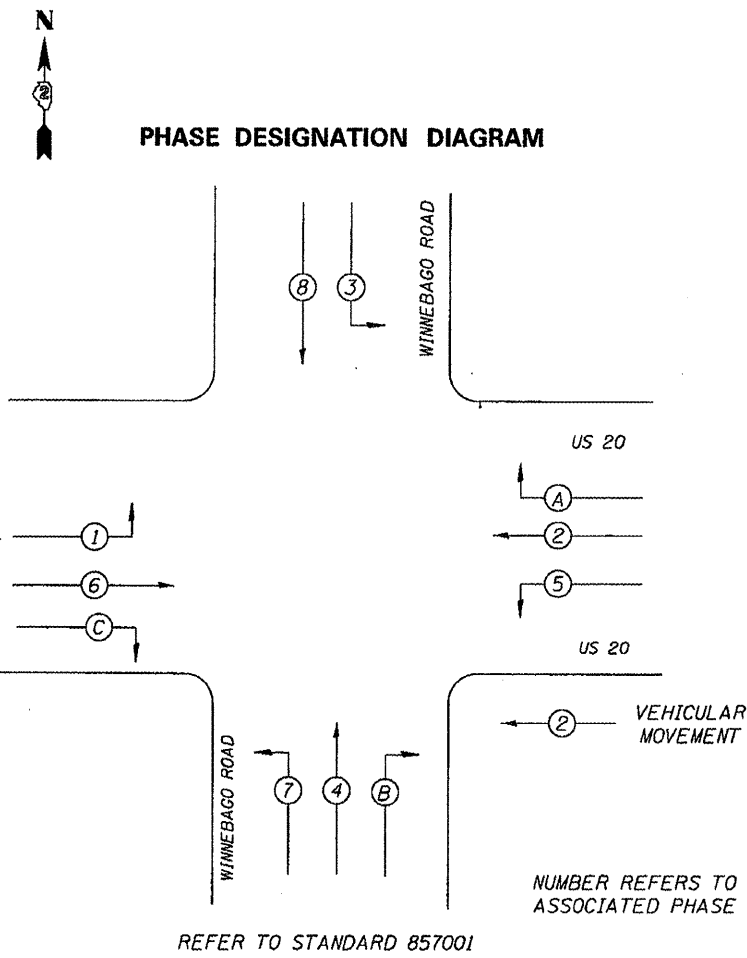


CABLE PLAN

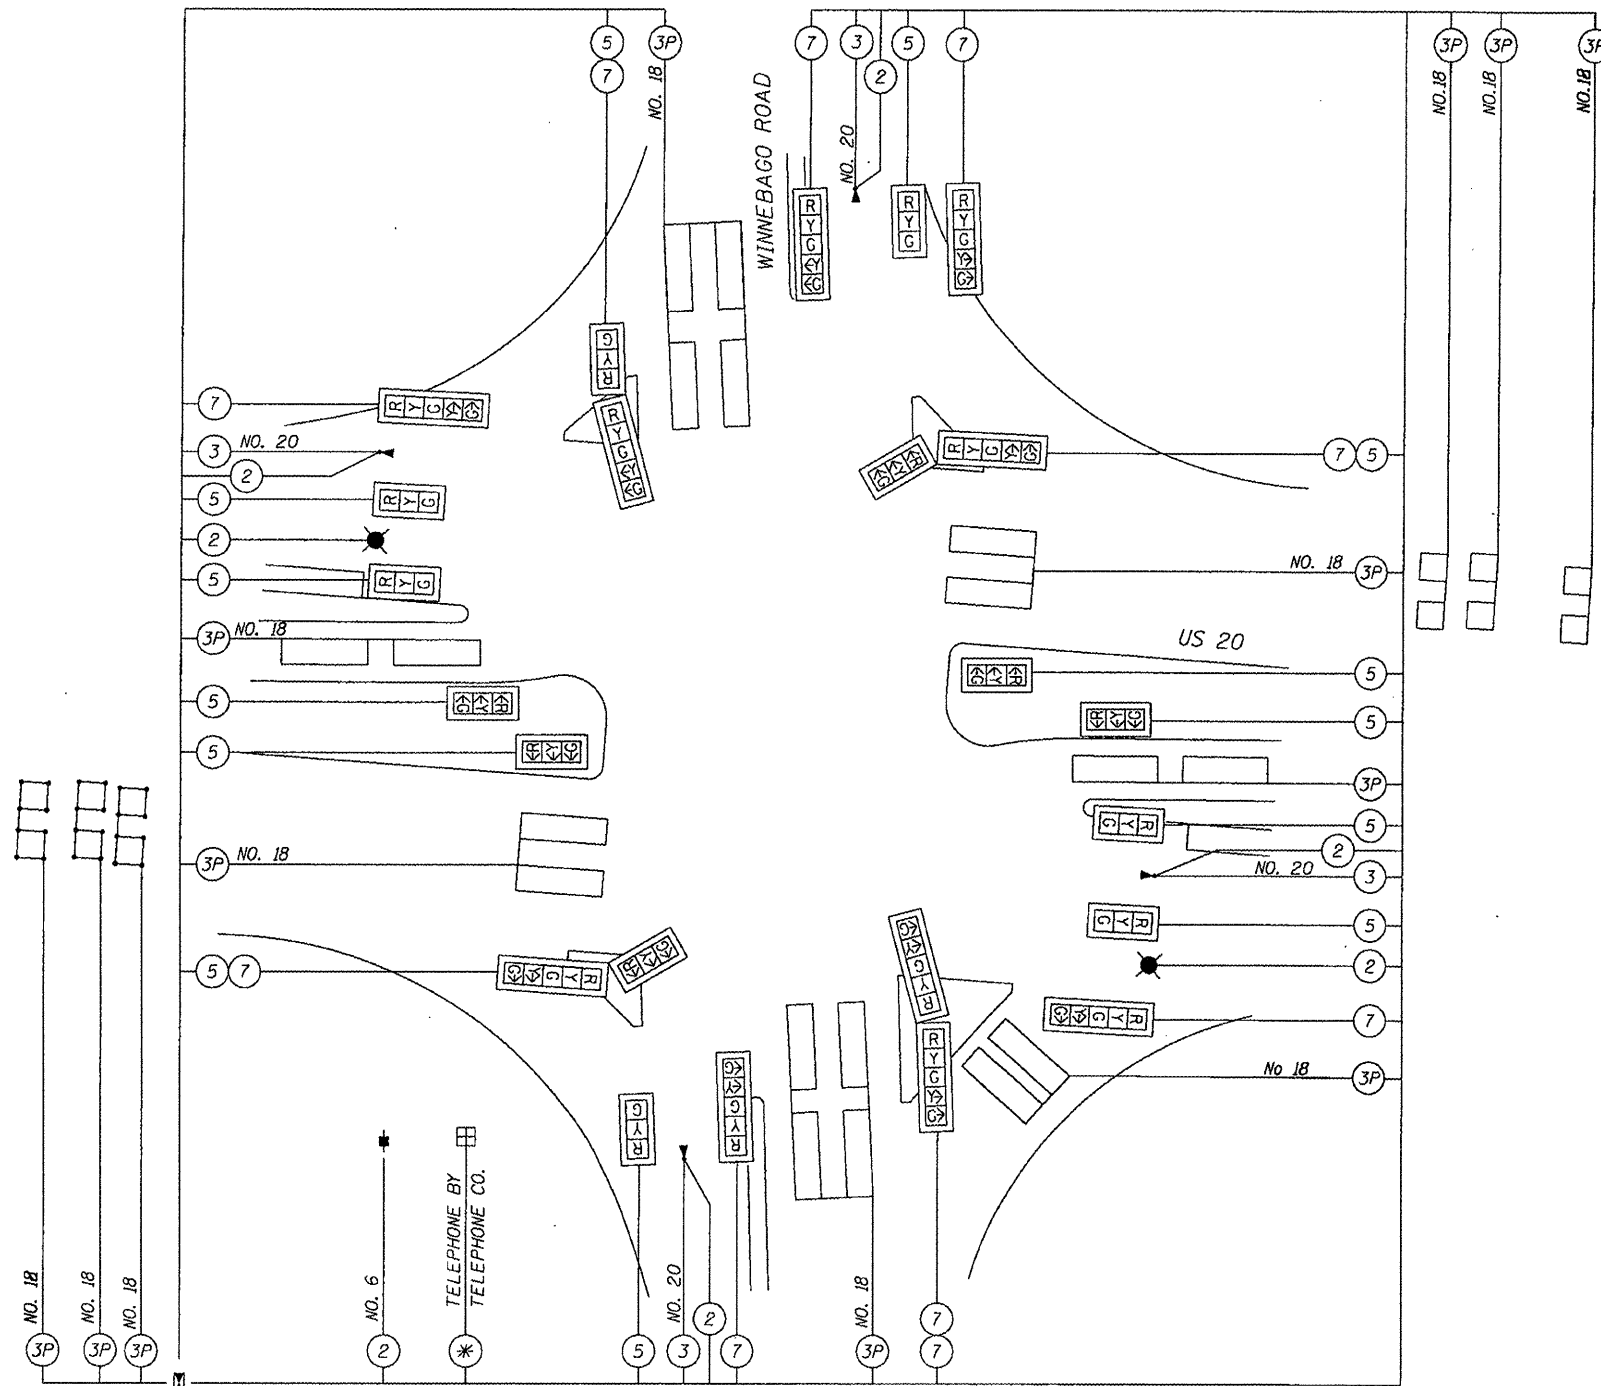

- LEGEND**
- INDICATES NUMBER OF NEW CONDUCTORS. ALL CABLE IS NO. 14 EXCEPT AS INDICATED. "P" INDICATES PAIR CABLE
 - NEW SIGNAL HEAD WITH OR WITHOUT BACKPLATE
 - OPTICAL DETECTOR WITH CONFIRMATION BEACON
 - STROBE LIGHT - WHITE

FILE NAME =	USER NAME = n11k1	DESIGNED -	REVISED -
\\d2sarv2\users\WILLK\Projects\us 20	and win 28116415.dgn	DRAWN -	REVISED -
	PLOT SCALE = 42.485' / in.	CHECKED -	REVISED -
	PLOT DATE = Wed Mar 14 10:37:06 2012	DATE -	REVISED -

**STATE OF ILLINOIS
DEPARTMENT OF TRANSPORTATION**

**US 20 AT PECATONICA RD CABLE
DETAIL PLAN SHEET**

SCALE: _____ SHEET NO. ____ OF ____ SHEETS STA. _____ TO STA. _____

F.A.R. RTE.	SECTION	COUNTY	TOTAL SHEETS	SHEET NO.
301	(17, 40)M-3	WINNEBAGO	19	9
CONTRACT NO. 64415			ILLINOIS FED. AID PROJECT	