


# THERMOPLASTIC PAVEMENT MARKING DETAILS

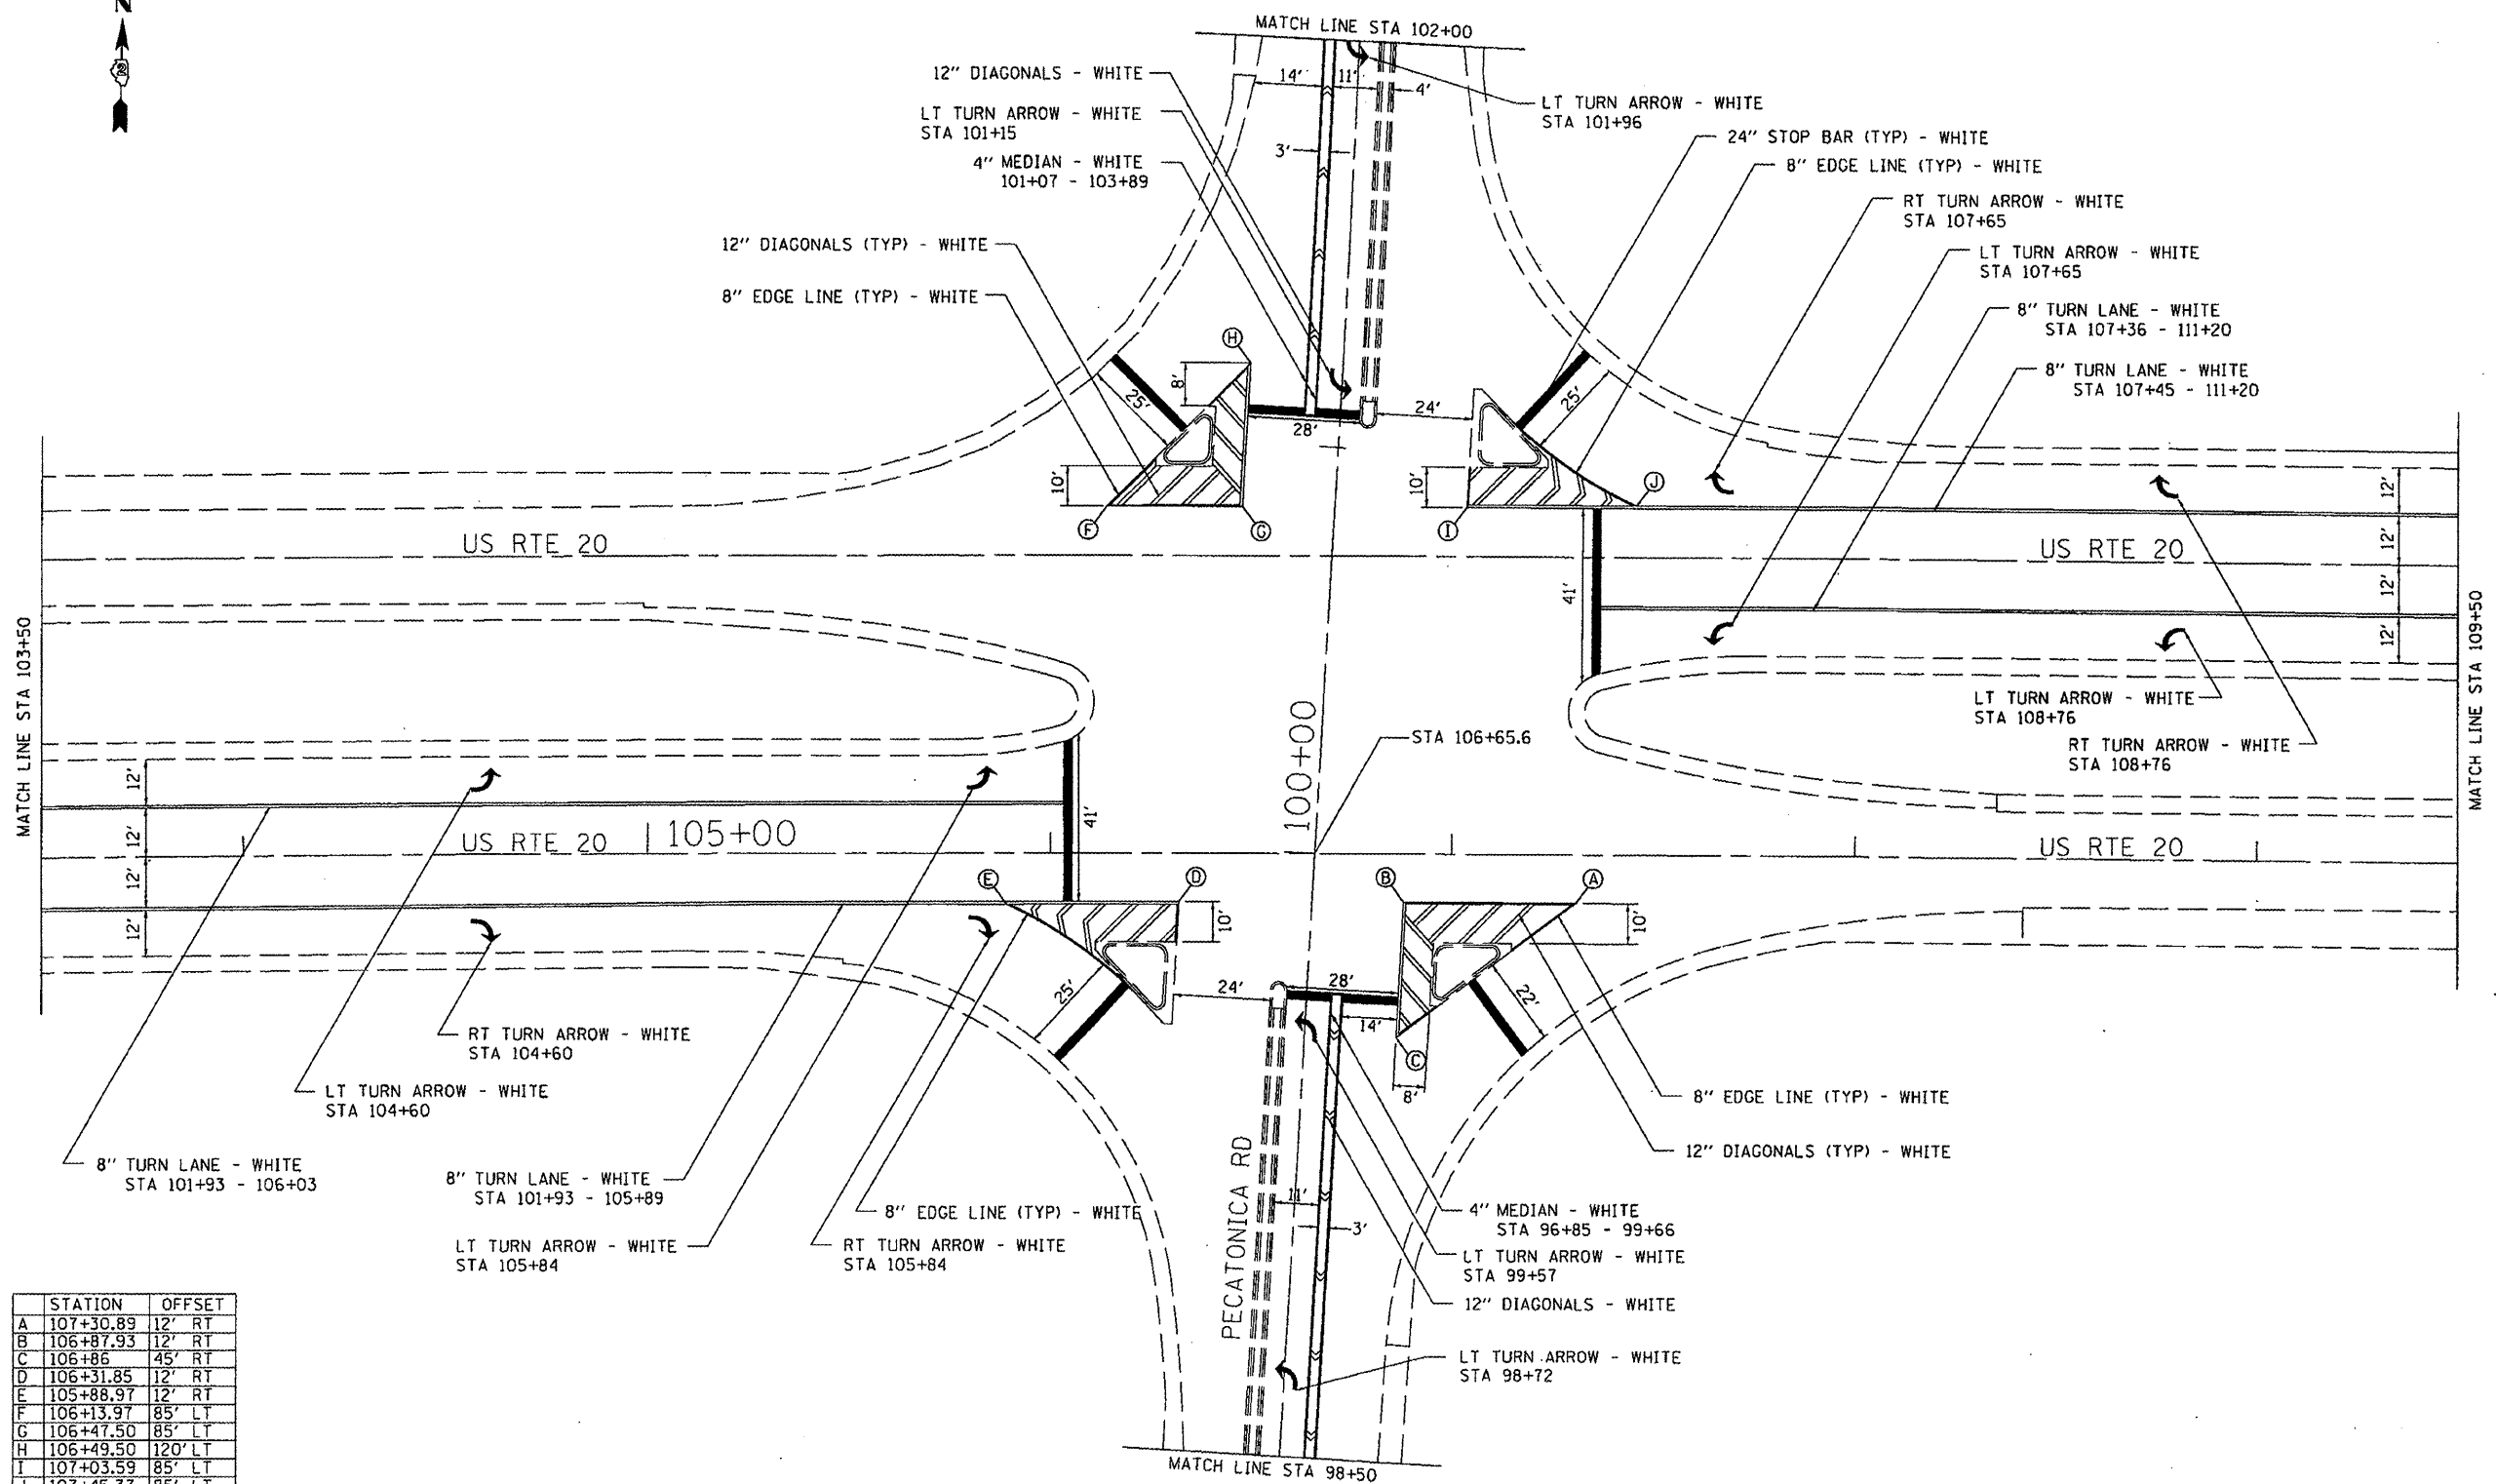

STATION	OFFSET
A 107+30.89	12' RT
B 106+87.93	12' RT
C 106+86	45' RT
D 106+31.85	12' RT
E 105+88.97	12' RT
F 106+13.97	85' LT
G 106+47.50	85' LT
H 106+49.50	120' LT
I 107+03.59	85' LT
J 107+45.37	85' LT

FILE NAME = \\d2serv2\users\HILLK\Projects\us 20	USER NAME = h11k1	DESIGNED -	REVISED -
and winn 2011\64MIS.dgn		DRAWN -	REVISED -
PLOT SCALE = 43.998' / 1" =	CHECKED -	REVISED -	REVISED -
PLOT DATE = Tue Mar 13 14:51:24 2012	DATE -	REVISED -	REVISED -

**STATE OF ILLINOIS  
DEPARTMENT OF TRANSPORTATION**

**US 20 AT PECATONICA RD  
PAVEMENT MARKING DETAILS**

SCALE: \_\_\_\_\_ SHEET NO. \_\_\_\_\_ OF \_\_\_\_\_ SHEETS STA. \_\_\_\_\_ TO STA. \_\_\_\_\_

F.A.R. RTE. - 301	SECTION - (17, 40M-3)	COUNTY - WINNEBAGO	TOTAL SHEETS - 19	SHEET NO. - 10
CONTRACT NO. 69015			ILLINOIS FED. AID PROJECT	