
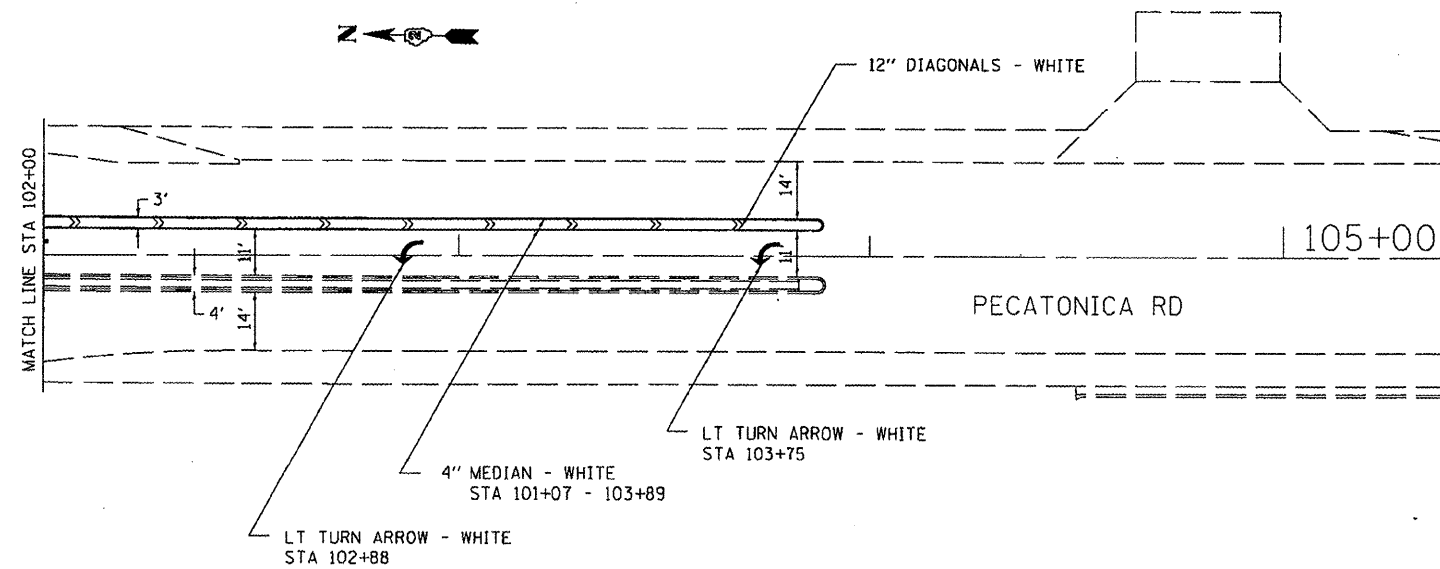


# THERMOPLASTIC PAVEMENT MARKING DETAILS

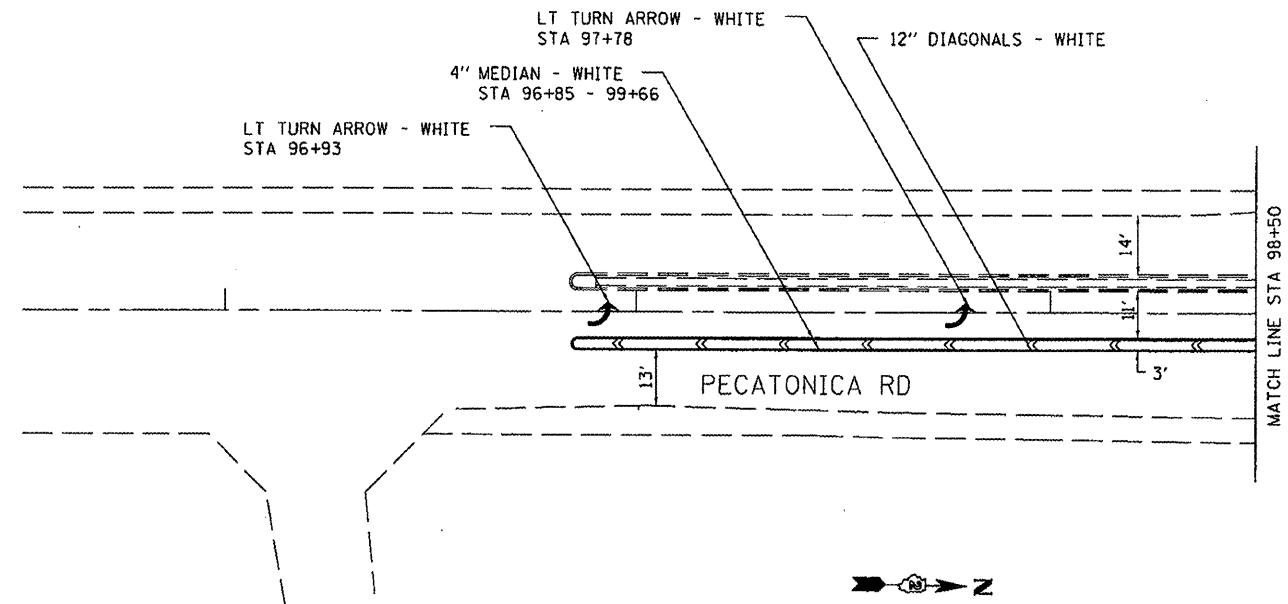

FILE NAME =	USER NAME = niki	DESIGNED =	REVISED =
\\d2srv2\user\HILLKLP\Projects\us 28	and winn 2011\64HIS.dgn	DRAWN =	REVISED =
	PLOT SCALE = 43.998' / in.	CHECKED =	REVISED =
	PLOT DATE = Tue Mar 13 14:51:42 2012	DATE =	REVISED =

**STATE OF ILLINOIS  
DEPARTMENT OF TRANSPORTATION**

**US 20 AT WINNEBAGO RD  
PAVEMENT MARKING DETAILS**

SCALE: \_\_\_\_\_ SHEET NO. \_\_\_\_\_ OF \_\_\_\_\_ SHEETS STA. \_\_\_\_\_ TO STA. \_\_\_\_\_

F.A.D. RTE.	SECTION	COUNTY	TOTAL SHEETS	SHEET NO.
301	07, 40M-3	WINNEBAGO	19	12
CONTRACT NO. 69015			ILLINOIS FED. AID PROJECT	