



TYPICAL PAVEMENT MARKINGS

TYPICAL PAVEMENT MARKING FOR FLUSH MEDIAN AT LEFT TURN LANE

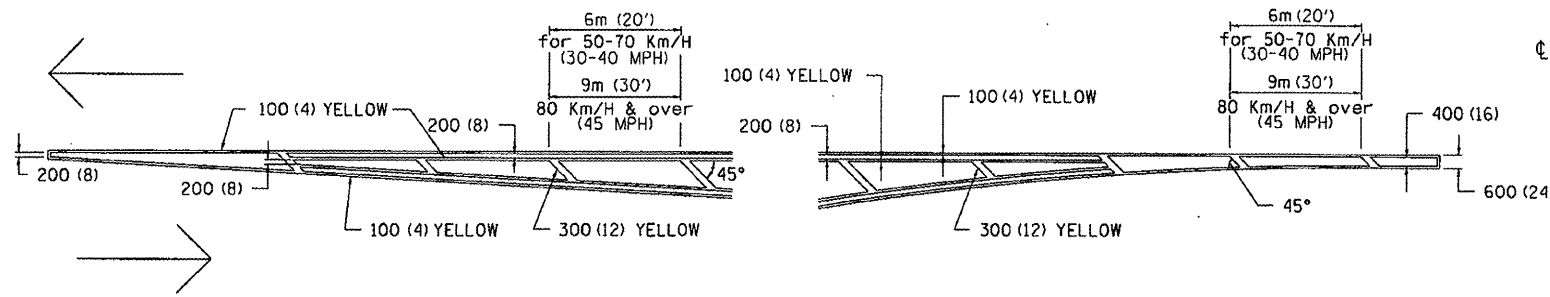


MEDIAN PAVEMENT MARKING

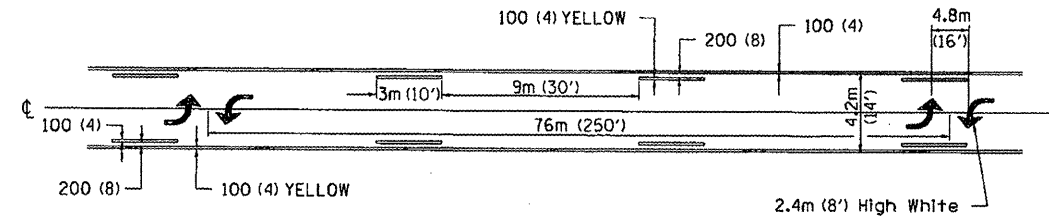


•• ALL DIMENSIONS ARE IN MILLIMETERS (INCHES) UNLESS OTHERWISE NOTED.

TYPICAL ISLAND OFFSET SHOULDER WIDTH

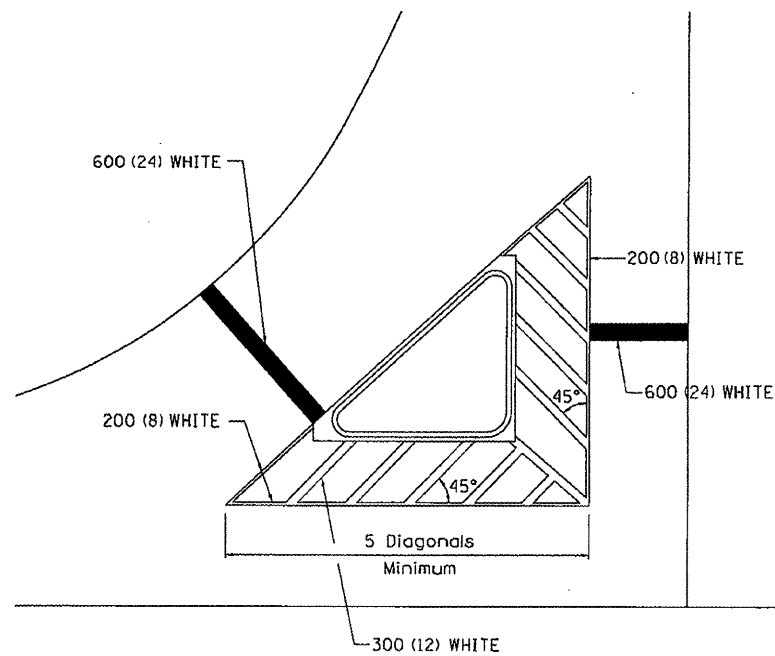


TYPICAL PARKING SPACING

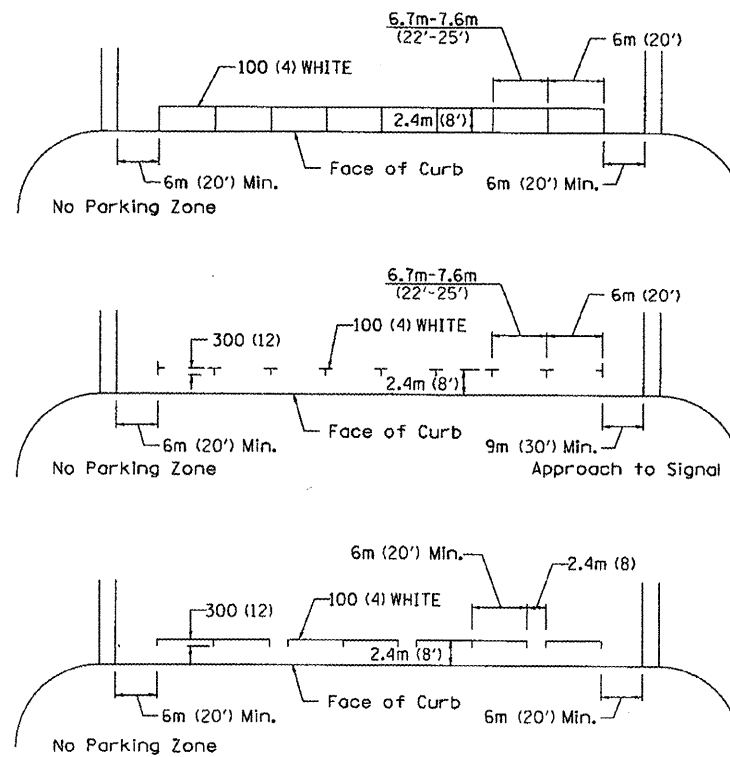

STANDARD CROSSWALK MARKING

See Schedules for Locations

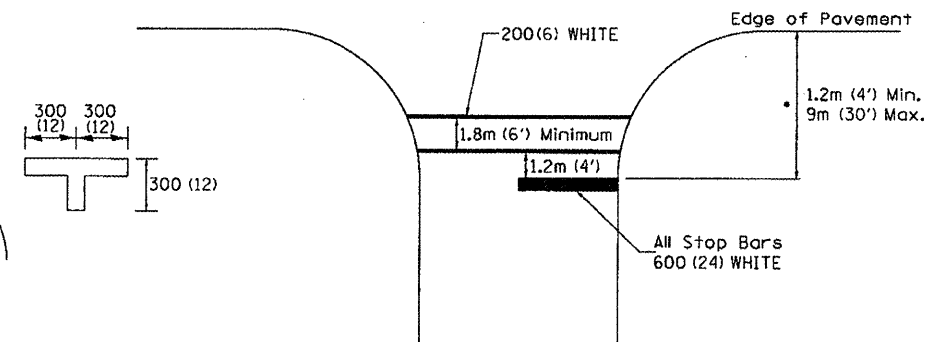

• Distance to the nearest edge of the intersecting roadway in the absence of a marked crosswalk.

| | | | |
|--------------------------------------|-------------------------|------------|--------------------|
| FILE NAME = | USER NAME = h1114 | DESIGNED - | REVISED - 10-21-08 |
| \\d2s02\users\HILLK\Projects\us 28 | and winn 2011\64H15.dgn | DRAWN - | REVISED - |
| PLOT SCALE = 43.998 / in. | CHECKED - | REVISED - | REVISED - |
| PLOT DATE = Tue Mar 13 14:52:33 2012 | DATE - | REVISED - | REVISED - |

STATE OF ILLINOIS
DEPARTMENT OF TRANSPORTATION

REGION 2 / DISTRICT 2 STANDARD

| | | | | |
|---|-----------|-----------|--------------------|-----------|
| F.A.P. RTE. | SECTION | COUNTY | TOTAL SHEETS | SHEET NO. |
| 301 | 17, 40M-3 | WINNEBAGO | 19 | 17 |
| FED. ROAD DIST. NO. ILLINOIS FED. AID PROJECT | | | CONTRACT NO. 64H15 | |

SCALE: SHEET NO. OF SHEETS STA. TO STA.