


BUSINESS ROUTE 20 PRESTAGE TRAFFIC CONTROL

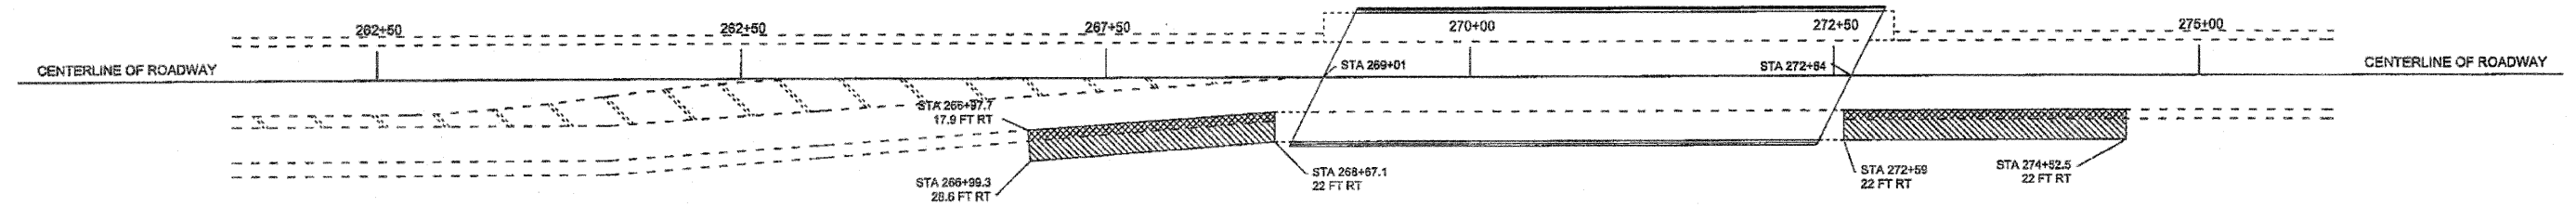

- PAVED SHOULDER REMOVAL
- TEMPORARY PAVEMENT (TO REMAIN IN PLACE)

**NOTES**

See Standard 701326 for signing devices, vertical panels, spacing, and additional information for pavement widening.  
 See Standard 701201 for signing devices, vertical panels, spacing, and additional information for setting up stage 1.

FILE NAME = C:\Joint Repair_54H75\54H75.PLAN.dgn	USER NAME = saars	DESIGNED =	REVISED =	<b>STATE OF ILLINOIS DEPARTMENT OF TRANSPORTATION</b>	PRESTAGE CONSTRUCTION DETAILS FOR SN 004-0013	F.A. RTE. 517	SECTION. (1B, 1BR, 1BR-2RJM)	COUNTY BOONE	TOTAL SHEETS 31	SHEET NO. 24
PLOT SCALE = 1/4" = 10' / 1"	CHECKED =	REVISÉD =	REVISÉD =		SCALE: _____	SHEET NO. _____ OF _____ SHEETS		CONTRACT NO. 54H75	FED. ROAD DIST. NO. - [ILLINOIS] FED. AID PROJECT	
PLOT DATE = Thu Apr 05 08:59:12 2012	DATE =	REVISÉD =	REVISÉD =		STA. _____ TO STA. _____					