


EXISTING HORIZONTAL & VERTICAL CONTROL

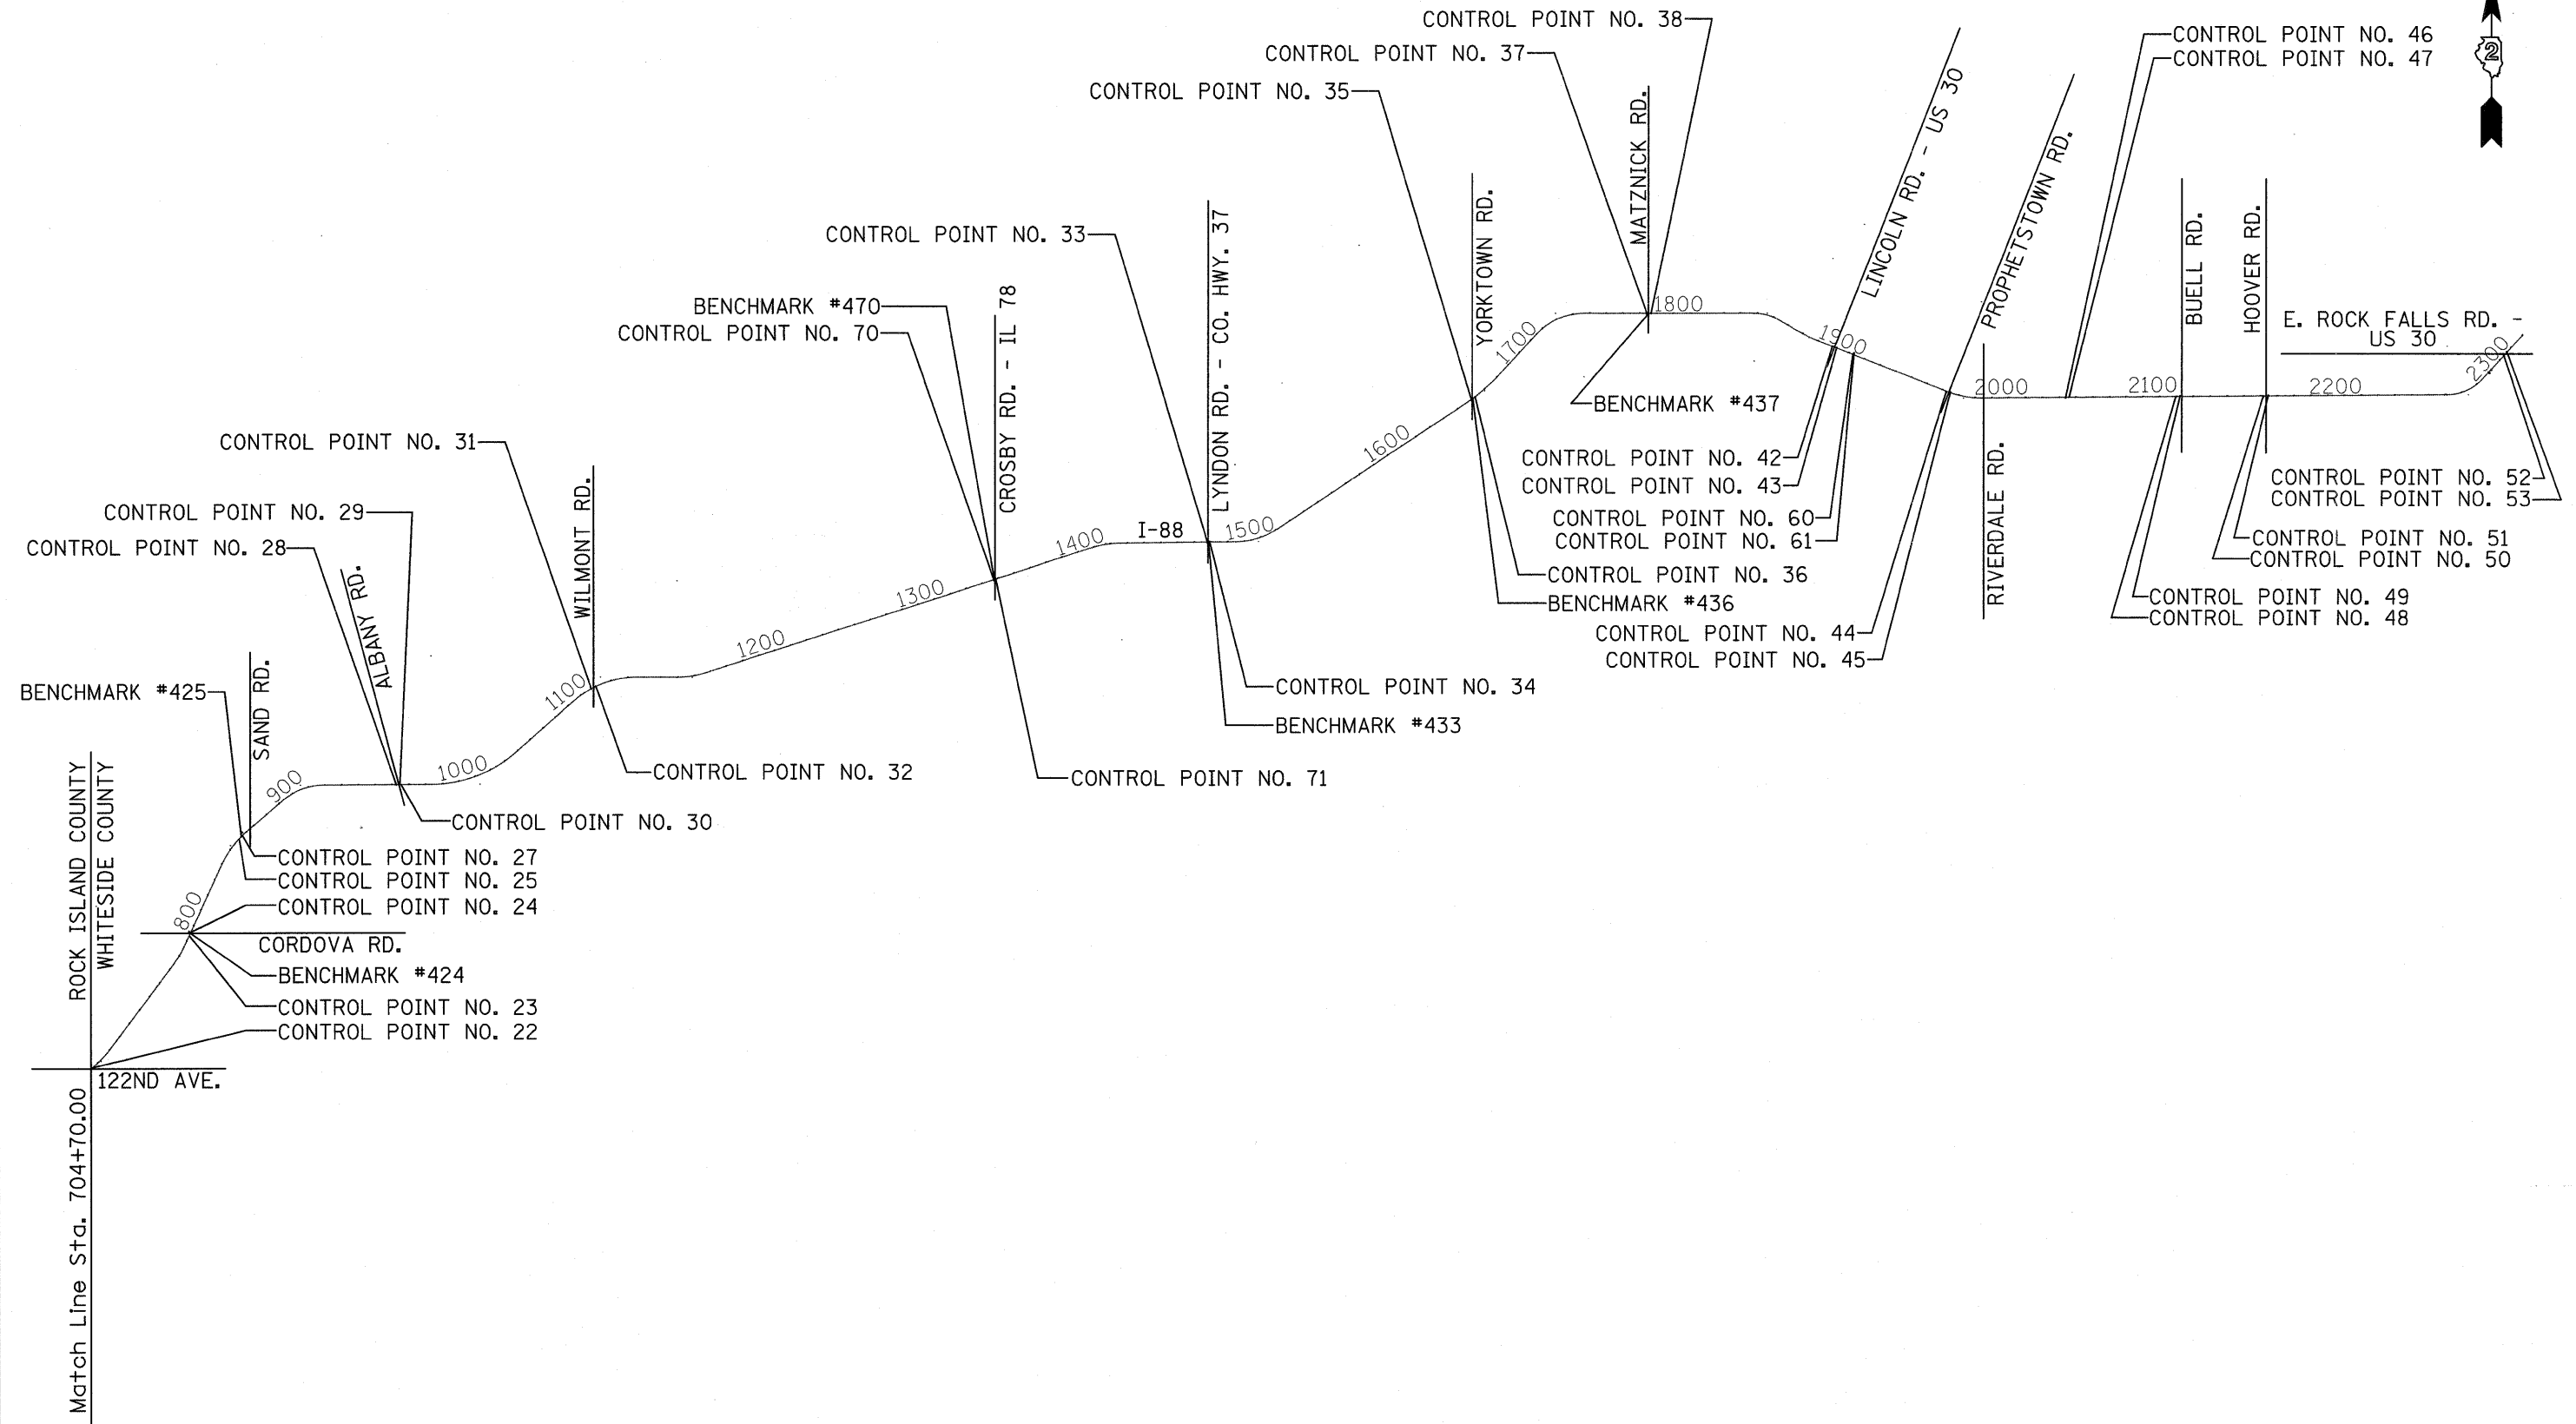

FILE NAME =	USER NAME = renkesr	DESIGNED -	REVISED -	STATE OF ILLINOIS DEPARTMENT OF TRANSPORTATION	EXISTING HORIZONTAL & VERTICAL CONTROL	F.A.I. RTE.	SECTION	COUNTY	TOTAL SHEETS	SHEET NO.	
c:\pwork\pwork\renkesr\d0292974\D2-ht-ATB.dgn	PLOT SCALE = 50.0000' / in.	DRAWN -	REVISED -			*	D2 SAFETY 2012-2	**	151	21	
	PLOT DATE = Mon Apr 30 14:17:31 2012	CHECKED -	REVISED -			CONTRACT NO. 64H77					
		DATE -	REVISED -			ILLINOIS FED. AID PROJECT					

* 74, 80, 88 & 280
** HENRY / ROCK ISLAND / WHITESIDE