


# LOCATION MAP WHITESIDE COUNTY

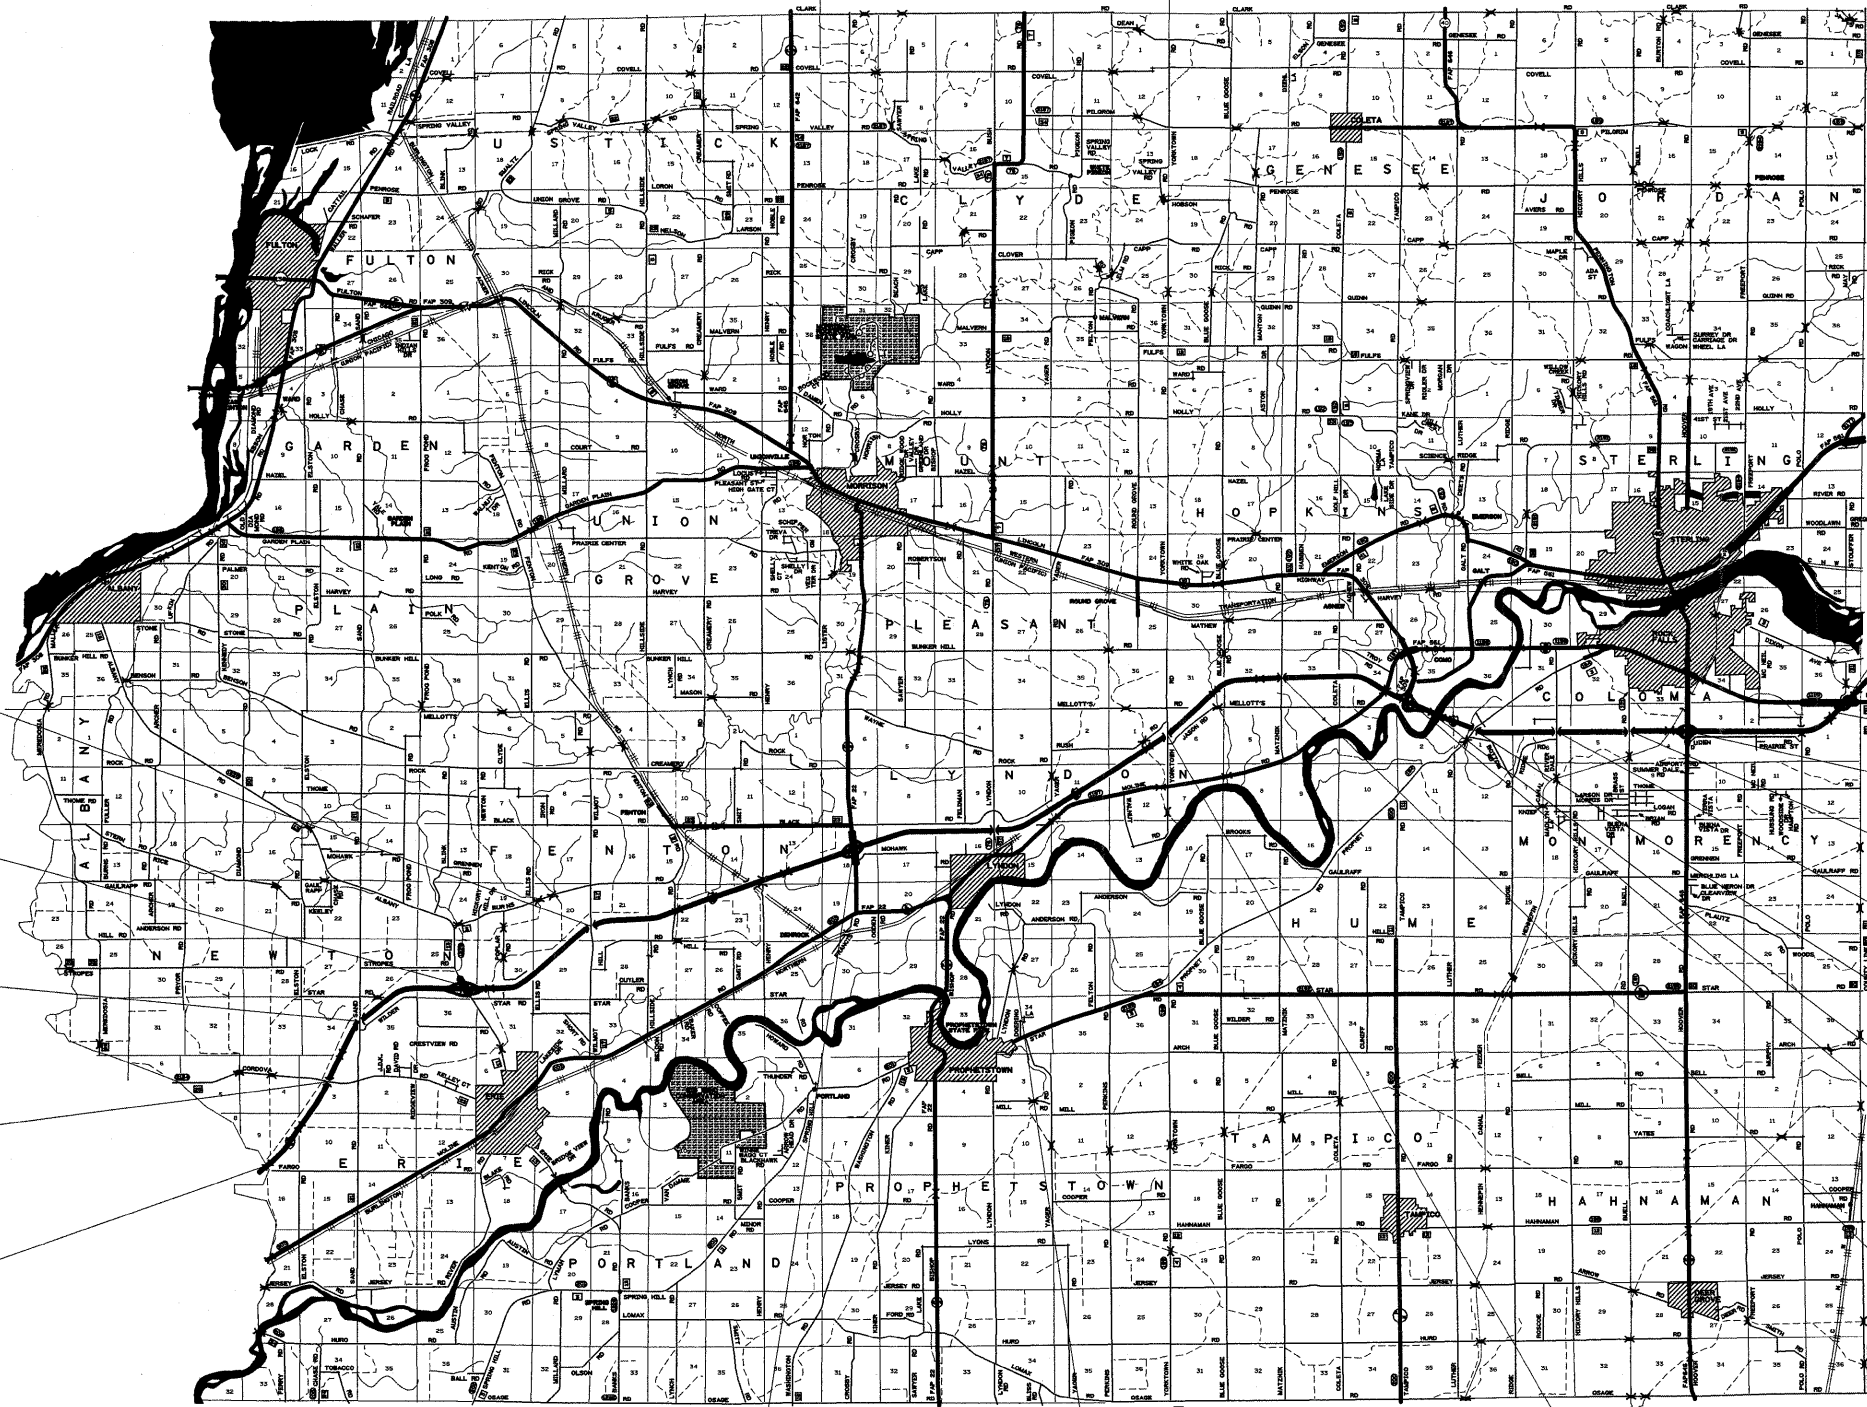

STA. 1109+10 (I-88)  
WILMONT RD. - CO. HWY. 17 /BRIDGE PIER  
SN 098-0058

STA. 974+40 (I-88)  
ALBANY RD. - CO. HWY. 13 /BRIDGE PIER  
SN098-0057

STA. 870+70 (I-88)  
SAND RD. - CO. HWY. 21 /BRIDGE PIER  
SN 098-0056  
PIER 2 - CENTER

STA. 805+30 (I-88)  
CORDOVA RD. - CO. HWY. 25 /BRIDGE PIER  
SN 098-0055  
-PIER 2 - WB OUTSIDE  
-PIER 3 - CENTER

STA. 704+70 (I-88)  
122ND AVE. - FARGO RD./BRIDGE PIER  
SN081-0133

STA. 2325+75 (I-88)  
E. ROCK FALLS RD. - US 30 - 188 /BRIDGE PIER  
SN 098-0091

STA. 2312+85 (I-88)  
EB SIGN TRUSS FOUNDATIONS (2)

STA. 2173+70 (I-88)  
HOOVER RD. - IL 40 /BRIDGE PIER  
SN 098-0086

STA. 2121+35 (I-88)  
BUELL RD./BRIDGE PIER  
SN 098-0083

STA. 2055+63 (I-88)  
RIVERDALE RD./BRIDGE PIER  
SN 098-0082

STA. 1984+45 (I-88)  
PROPHETSTOWN RD./BRIDGE PIER  
SN 098-0081

STA. 1922+70 (I-88)  
WB SIGN TRUSS FOUNDATIONS (2)

STA. 1911+10 (I-88)  
LINCOLN RD. - US 30 SPUR /BRIDGE PIER  
SN 098-0077  
SN 098-0078

STA. 1795+90 (I-88)  
MATZNIK RD./BRIDGE PIER  
SN 098-0072

STA. 1358+50 (I-88)  
CROSBY RD. - IL 78 /BRIDGE PIER  
SN 098-0065

STA. 1488+00 (I-88)  
LYNDON RD. - CO. HWY. 37 /BRIDGE PIER  
SN 098-0066

STA. 1671+40 (I-88)  
YORKTOWN RD./BRIDGE PIER  
SN 098-0067  
-PIER 1 - CENTER  
-PIER 2 - EB OUTSIDE LN

FILE NAME =	USER NAME = renkesw	DESIGNED -	REVISED -
c:\p\work\p\dot\renkesw\d8292974\0205212-ehd-details.dgn		DRAWN -	REVISED -
		CHECKED -	REVISED -
		DATE -	REVISED -

DESIGNED -	REVISED -
DRAWN -	REVISED -
CHECKED -	REVISED -
DATE -	REVISED -

**STATE OF ILLINOIS  
DEPARTMENT OF TRANSPORTATION**

**LOCATION MAP  
WHITESIDE COUNTY**

SCALE: SHEET OF SHEETS STA. TO STA.

F.A.I. RTE.	SECTION	COUNTY	TOTAL SHEETS	SHEET NO.
*	D2 SAFETY 2012-2	**	151	33
CONTRACT NO. 64H77				
ILLINOIS FED. AID PROJECT				

\* 74, 80, 88 & 280  
\*\* HENRY / ROCK ISLAND / WHITESIDE