
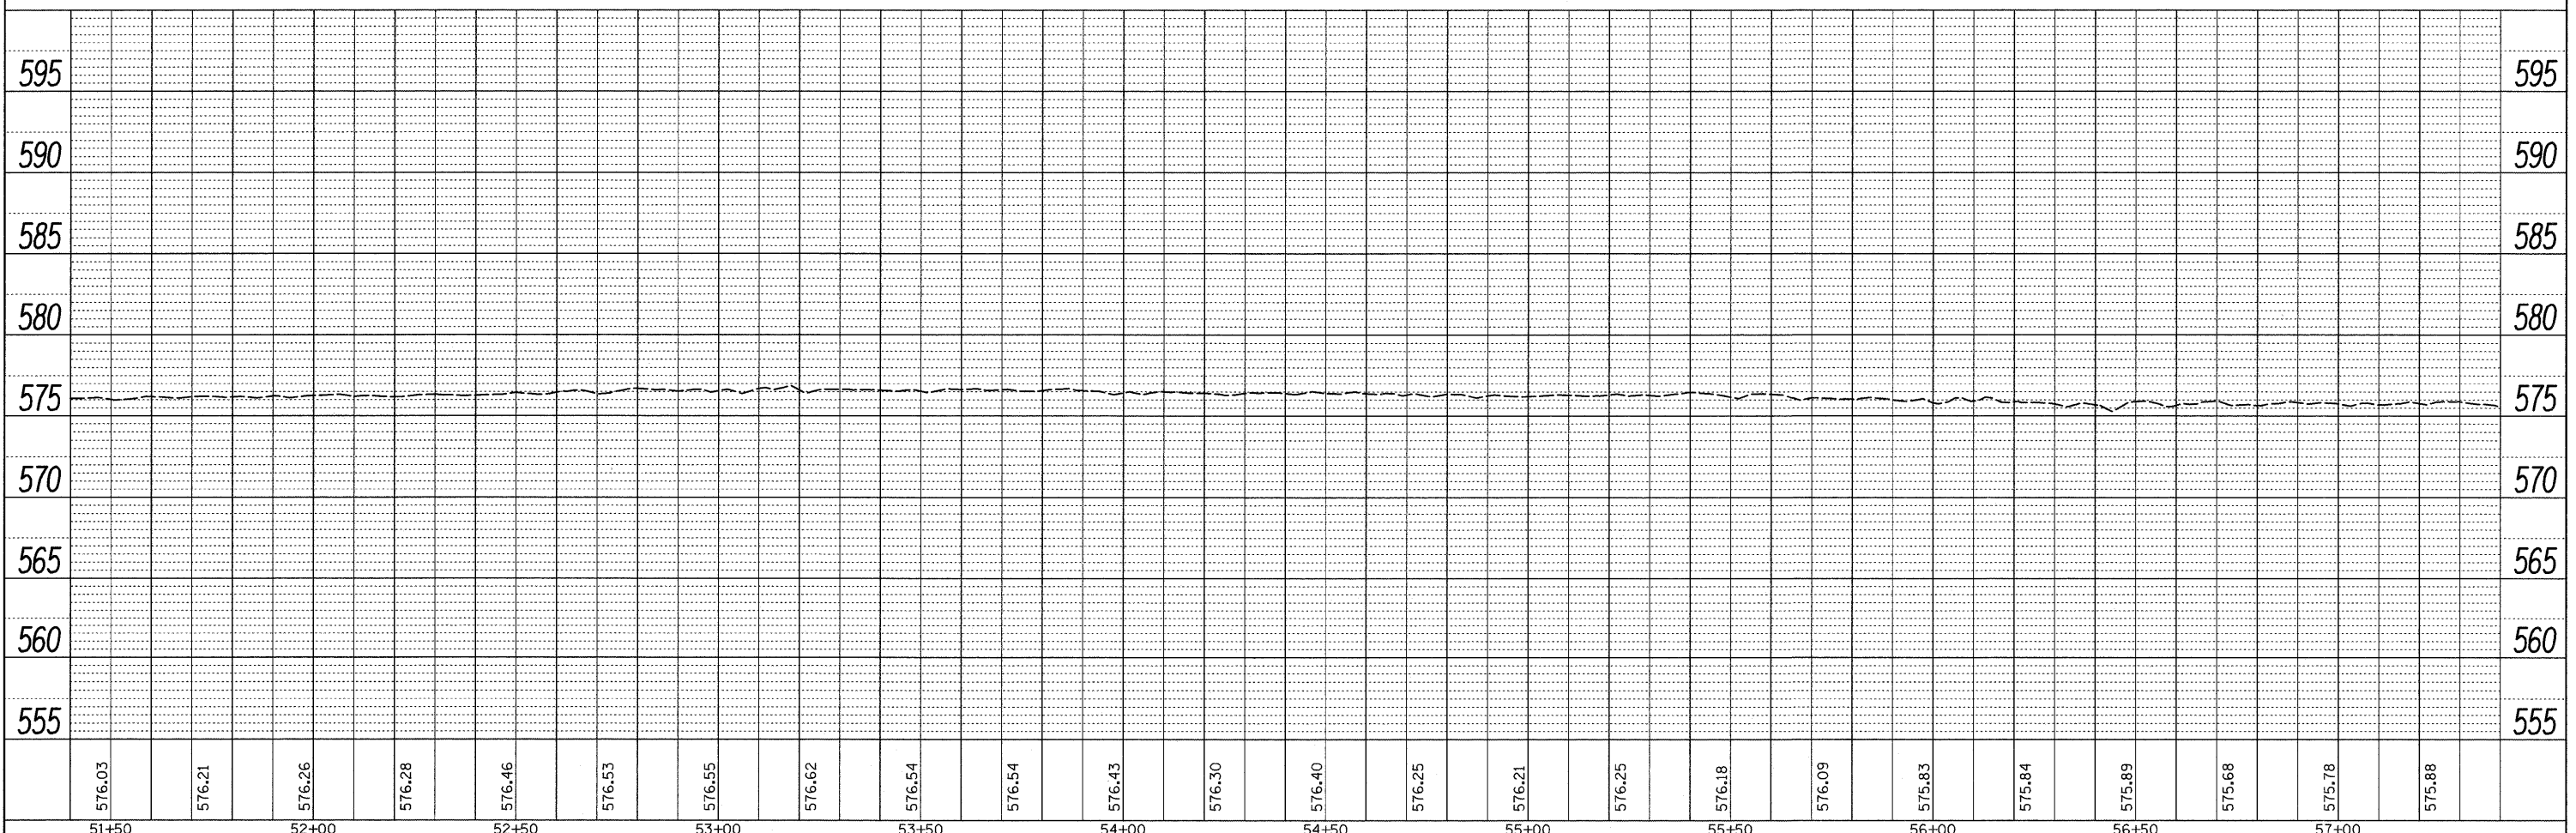


DATE	
BY	
DESIGNED	
DRAWN	
CHECKED	
REVISIONS	
NO.	

DATE	
BY	
DESIGNED	
DRAWN	
CHECKED	
REVISIONS	
NO.	

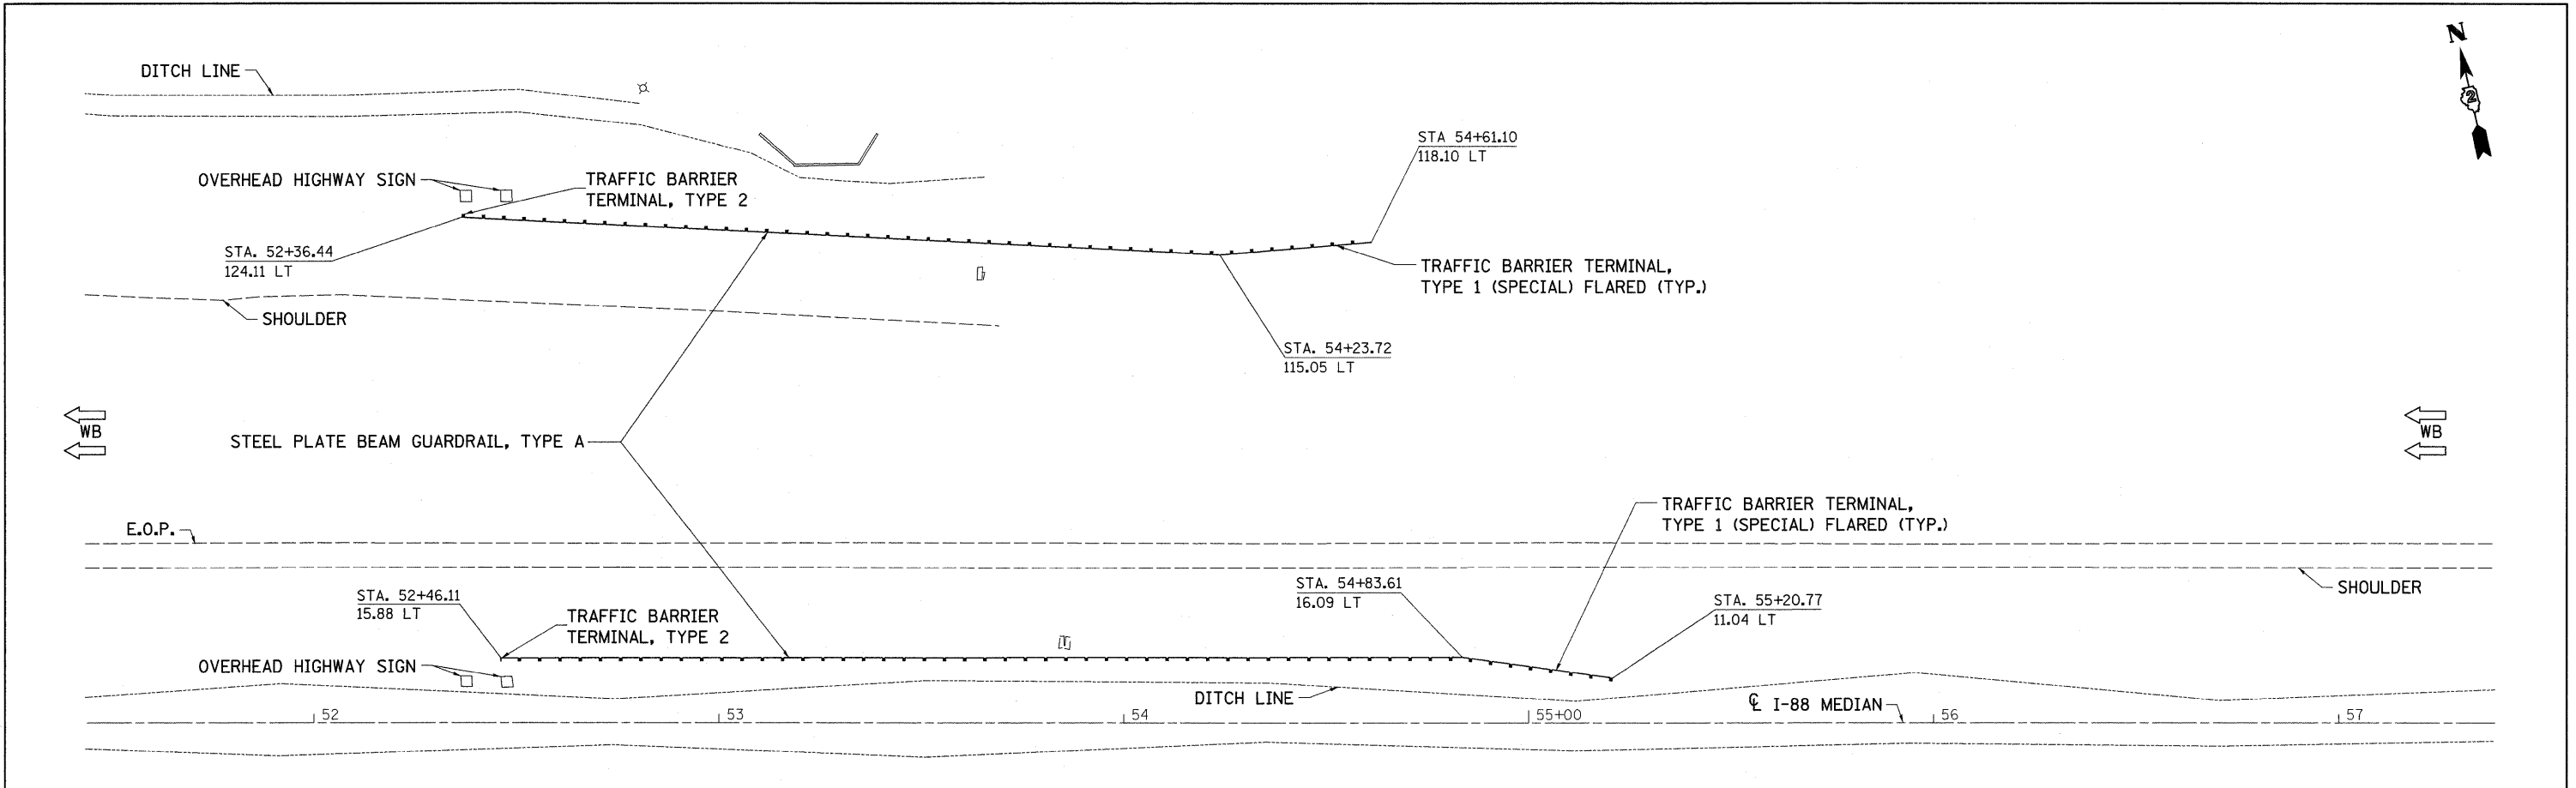

FILE NAME =	USER NAME = ankneyde	DESIGNED -	REVISED -	STATE OF ILLINOIS DEPARTMENT OF TRANSPORTATION	I-88 PLAN & PROFILE	F.A.I. RTE.	SECTION	COUNTY	TOTAL SHEETS	SHEET NO.
c:\pwork\pwork\ankneyde\d0292974\0205212-shr-plnpr.f.dgn	PLOT SCALE = 20.0000' / 1"	DRAWN -	REVISED -			*	D2 SAFETY 2012-2	**	151	38
PLOT DATE = Tue May 01 07:40:46 2012	DATE -	CHECKED -	REVISED -			CONTRACT NO. 64H77		ILLINOIS FED. AID PROJECT		
						SCALE:	SHEET	OF	SHEETS	STA.

* 74, 80, 88, & 280
 ** HENRY/ROCK ISLAND/WHITESIDE