



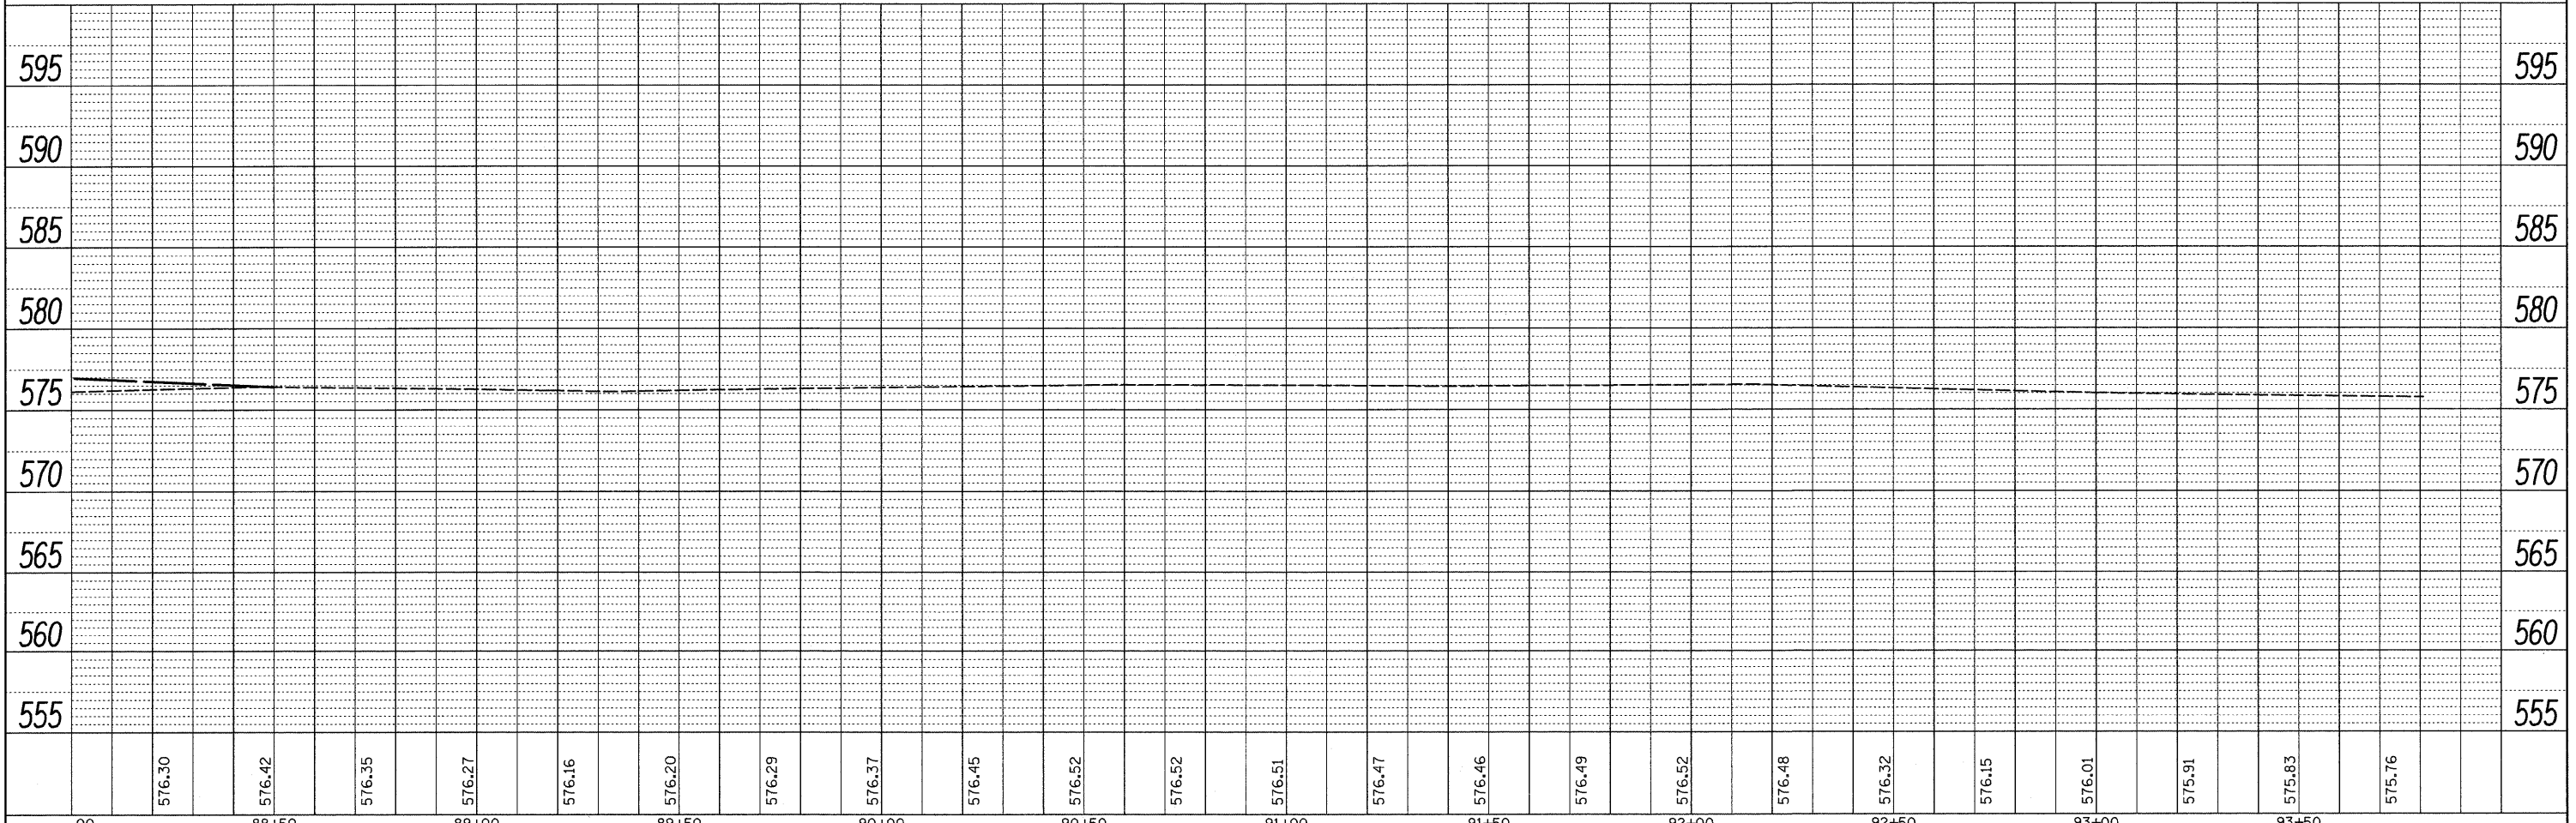

| | |
|----------|--|
| DATE | |
| BY | |
| REVIEWED | |
| DESIGNED | |
| PLANNED | |
| NOTED | |
| NO. | |

| | |
|----------|--|
| DATE | |
| BY | |
| REVIEWED | |
| DESIGNED | |
| PLANNED | |
| NOTED | |
| NO. | |

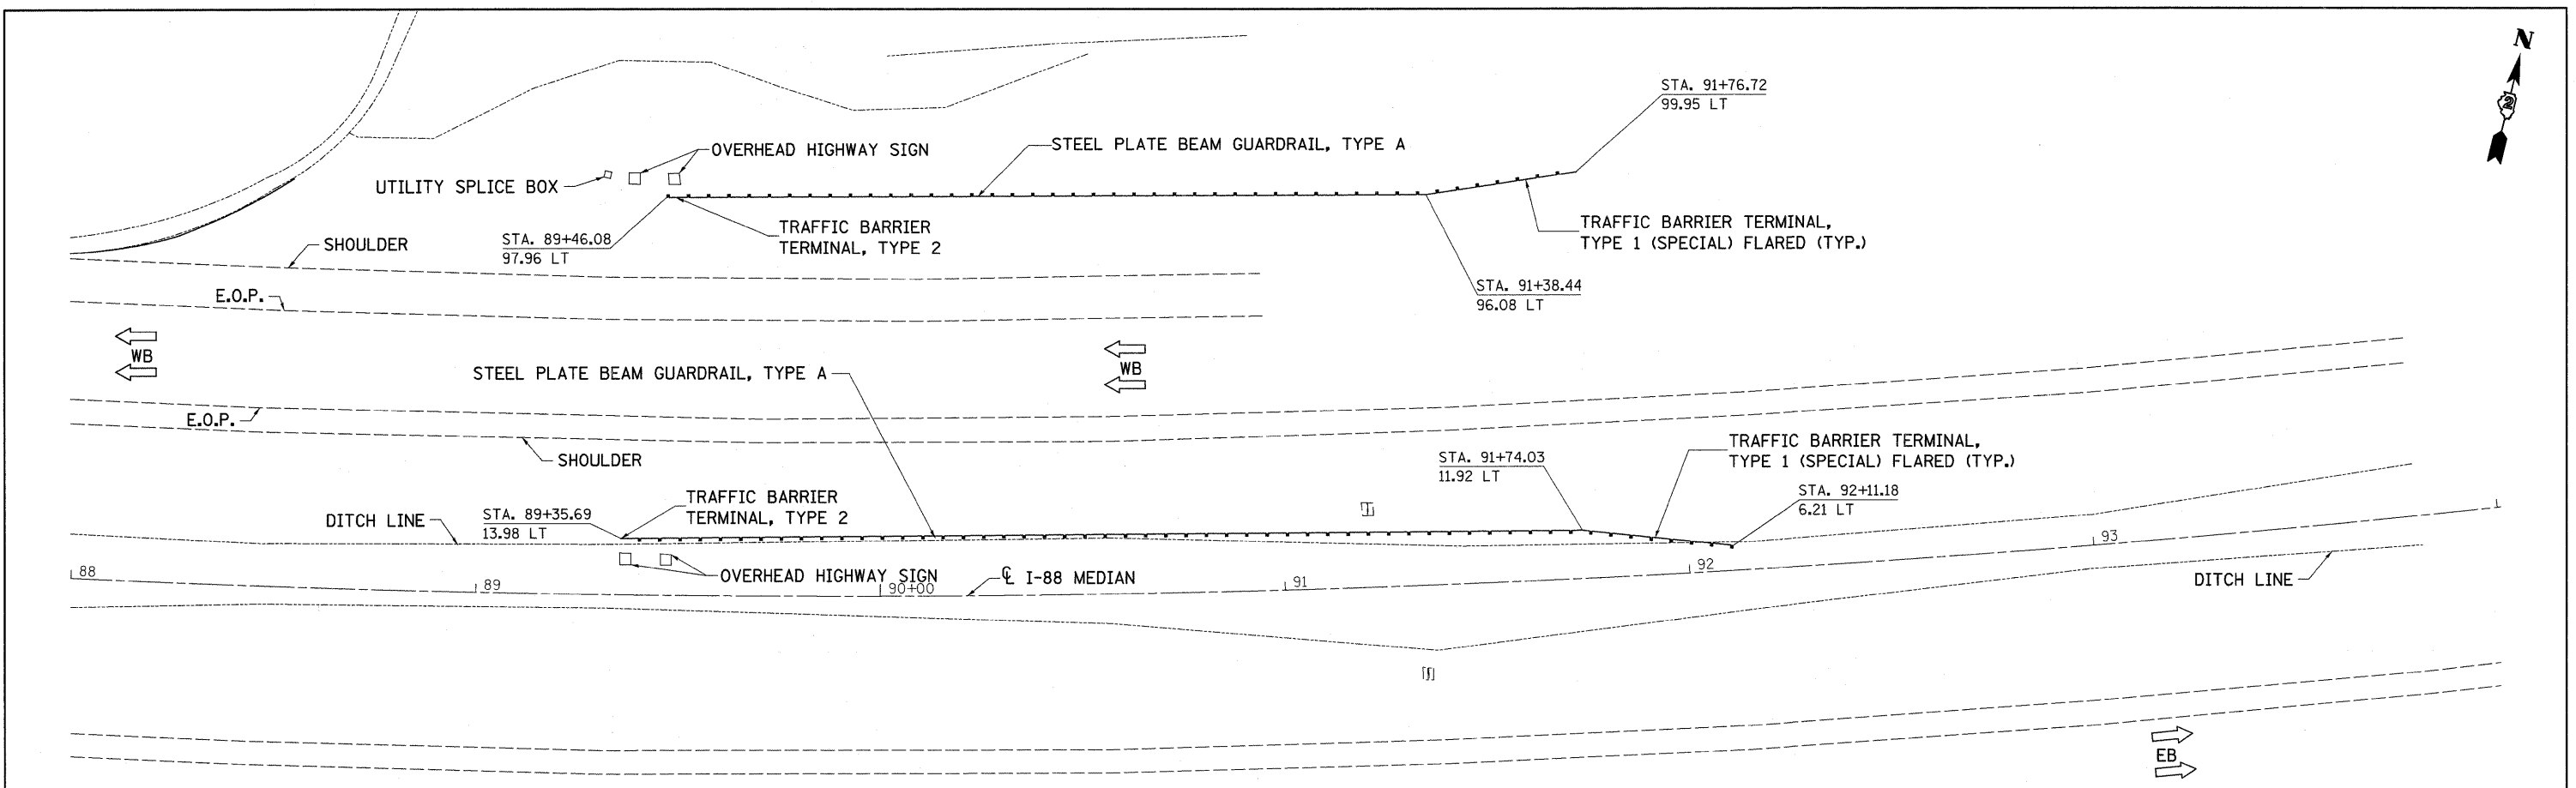

| | | | | | | | | | | |
|--|----------------------|------------|---------------------------|---|------------------------------------|---------------------------|---------|--------|-----------------|--------------|
| FILE NAME = | USER NAME = ankneyde | DESIGNED - | REVISED - | STATE OF ILLINOIS DEPARTMENT OF TRANSPORTATION | I-88 PLAN & PROFILE | F.A.I. RTE. | SECTION | COUNTY | TOTAL SHEETS | SHEET NO. |
| c:\pw_work\pwsdot\ankneyde\d0292974\0205212-sht-plnprf.dgn | PLANNED - | REVISED - | * | | | D2 SAFETY 2012-2 | ** | 151 | 40 | |
| PLOT SCALE = 20.0000' / 1" | CHECKED - | REVISED - | CONTRACT NO. 64H77 | | | | | | | |
| PLOT DATE = Tue May 01 07:10:50 2012 | DATE - | REVISED - | ILLINOIS FED. AID PROJECT | | | | | | | |
| SCALE: SHEET OF SHEETS STA. TO STA. | | | | | | ILLINOIS FED. AID PROJECT | | | | |