
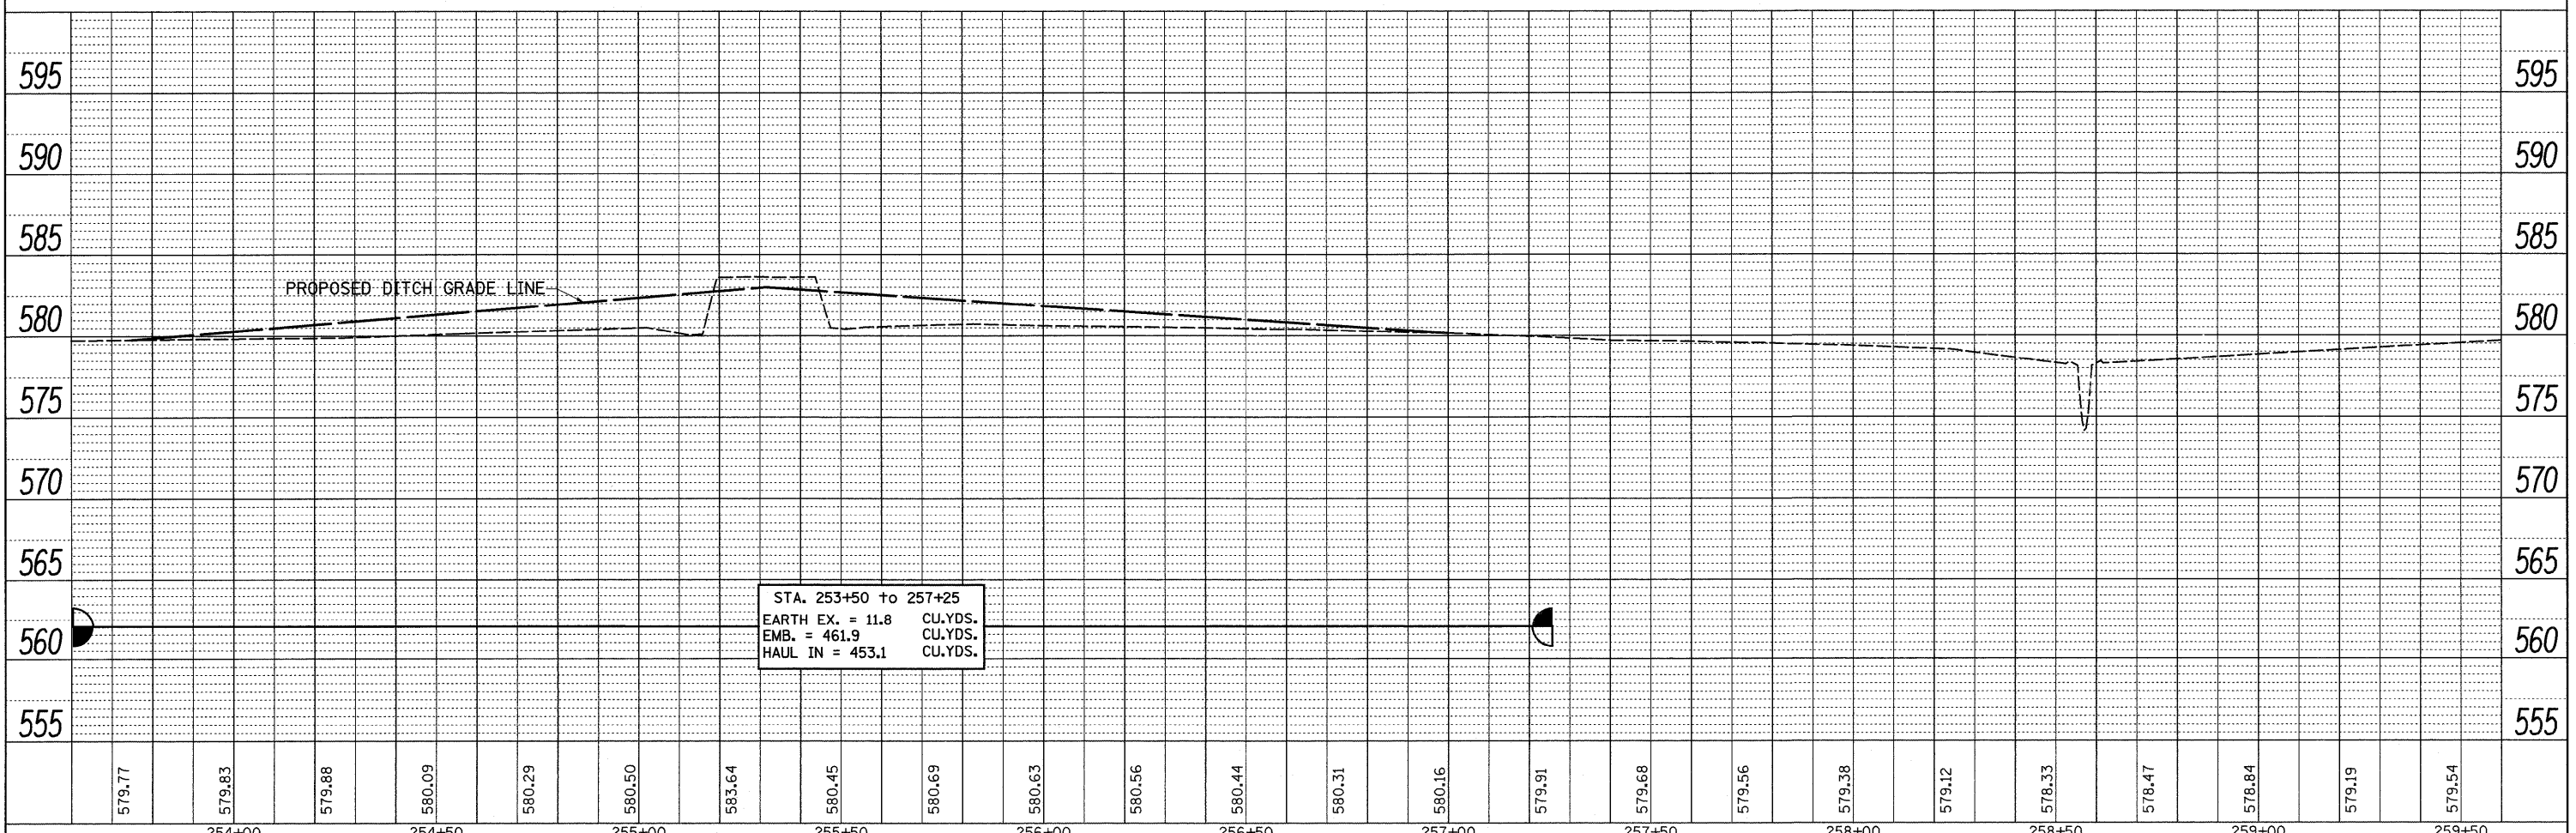


PLAN	DATE
BY	
DESIGNED	
DRAWN	
CHECKED	
NOTED	
FILE NAME	

PROFILE	DATE
BY	
DESIGNED	
DRAWN	
CHECKED	
NOTED	
FILE NAME	

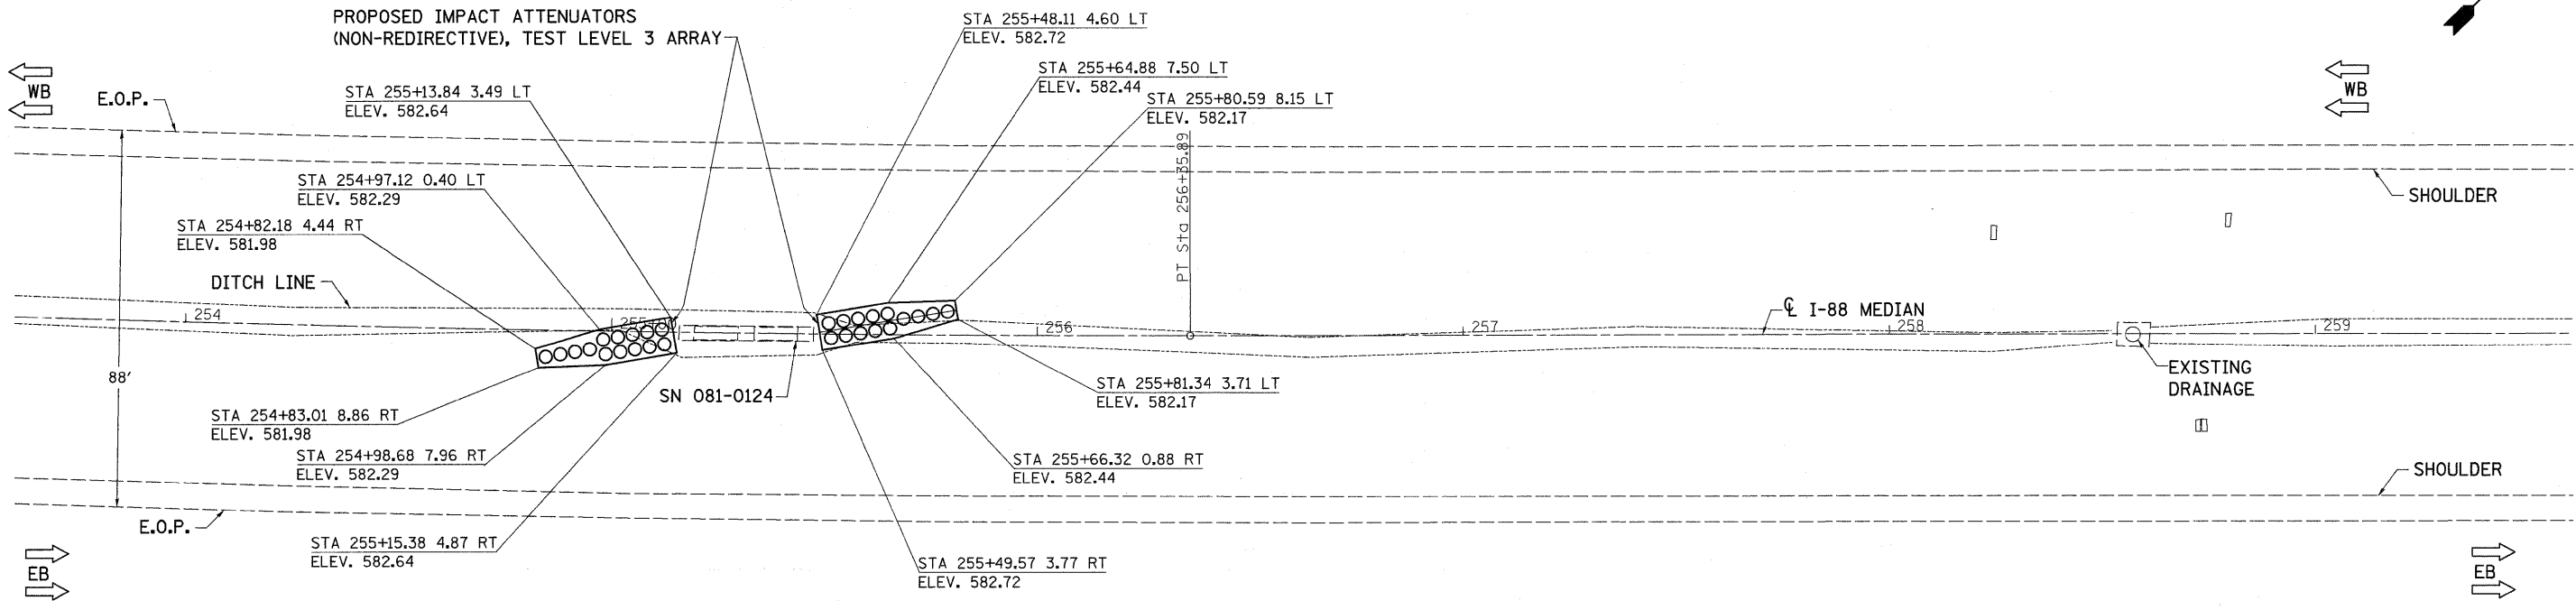

FILE NAME =	USER NAME = ankneyde	DESIGNED -	REVISED -	<b>STATE OF ILLINOIS</b> <b>DEPARTMENT OF TRANSPORTATION</b>	<b>I-88</b> <b>PLAN &amp; PROFILE</b>	F.A.I. RTE.	SECTION	COUNTY	TOTAL SHEETS	SHEET NO.
c:\pwork\pwork\ankneyde\d0292974\0205212-sht-plnprf.dgn	PLOT SCALE = 20.0000' / in.	DRAWN -	REVISED -			*	D2 SAFETY 2012-2	**	151	42
PLOT DATE = Tue May 01 07:09:54 2012	DATE -	CHECKED -	REVISED -			CONTRACT NO. 64H77				
						ILLINOIS FED. AID PROJECT				