
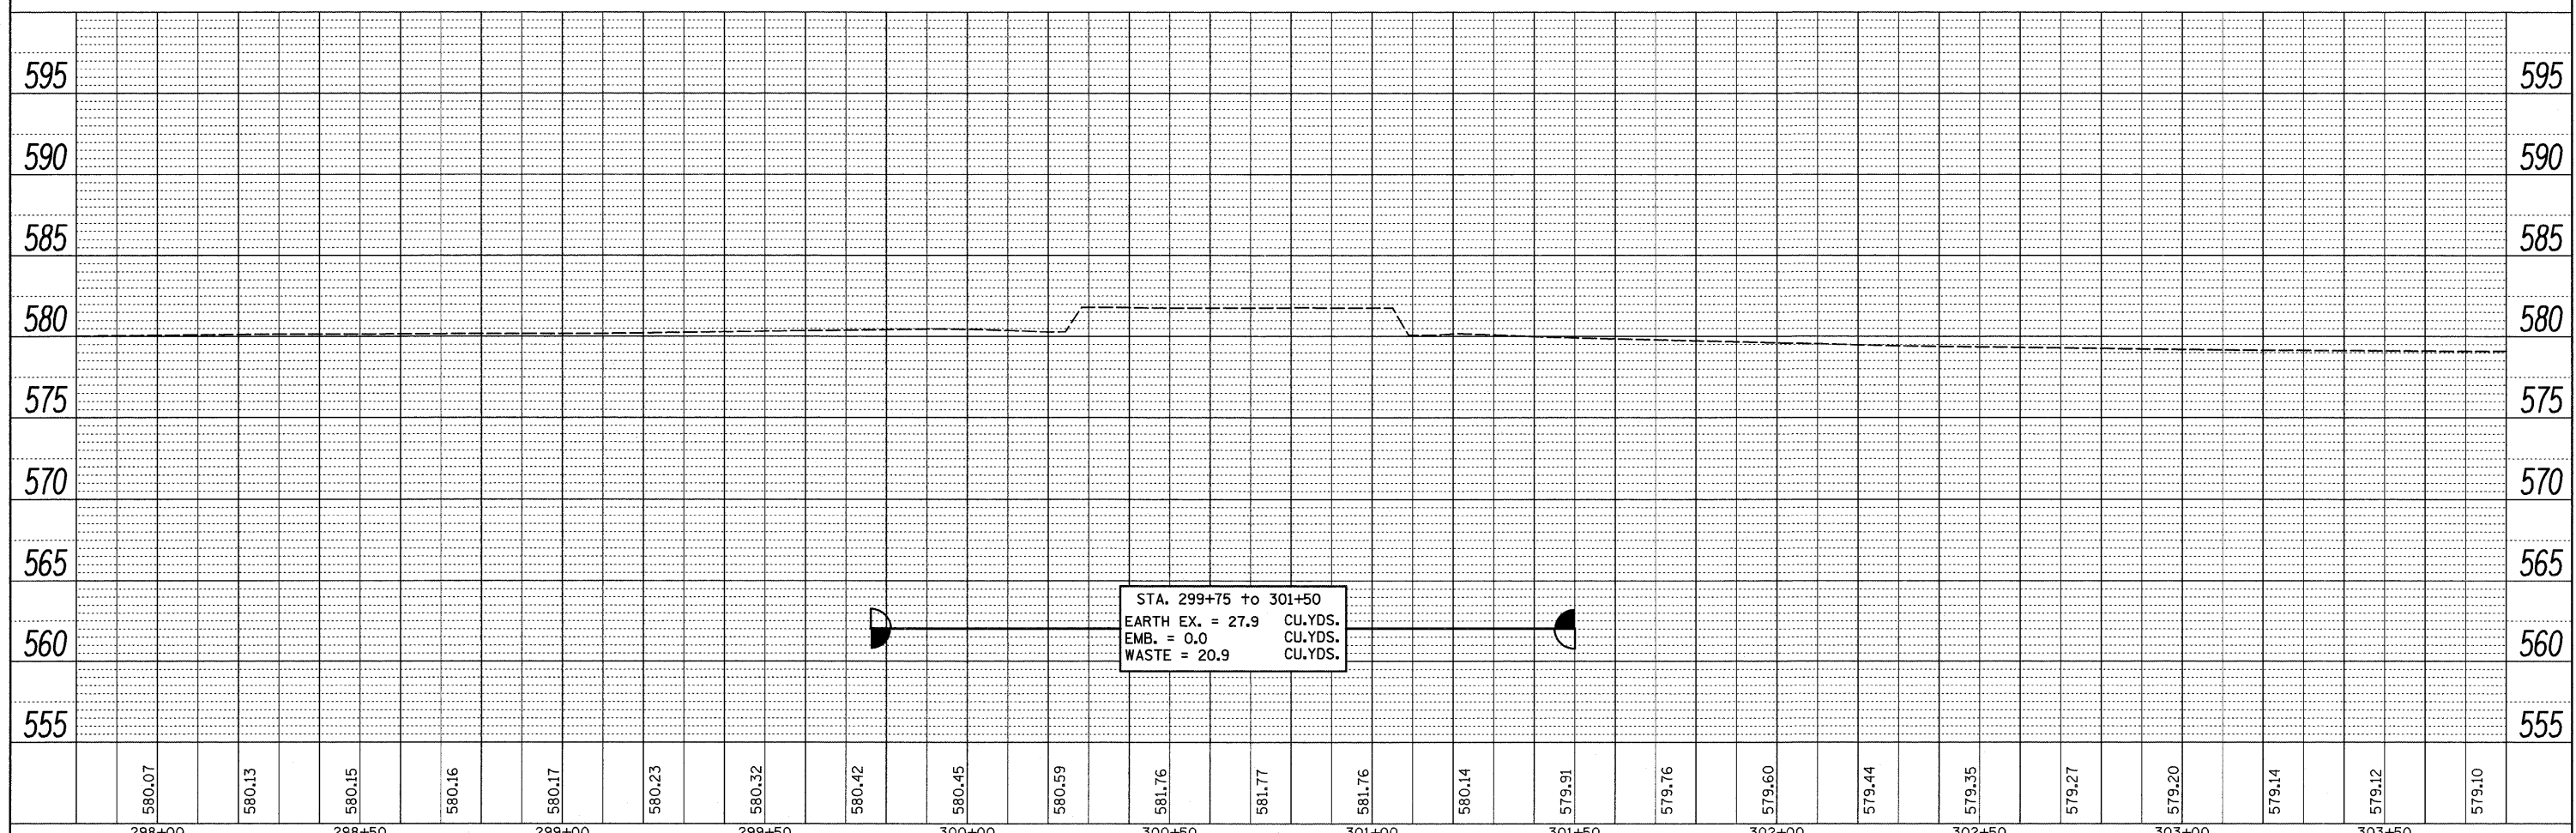


PLAN	SURVEYED	DATE
	PLOTTED	
	CHECKED	
	BY	
	NO. OF WAYS CHECKED	
	CADD FILE NAME	
	NO.	

PROFILE	SURVEYED	DATE
	PLOTTED	
	CHECKED	
	BY	
	NO. OF WAYS CHECKED	
	STRUCTURE NOTATION CHRD	
	NO.	

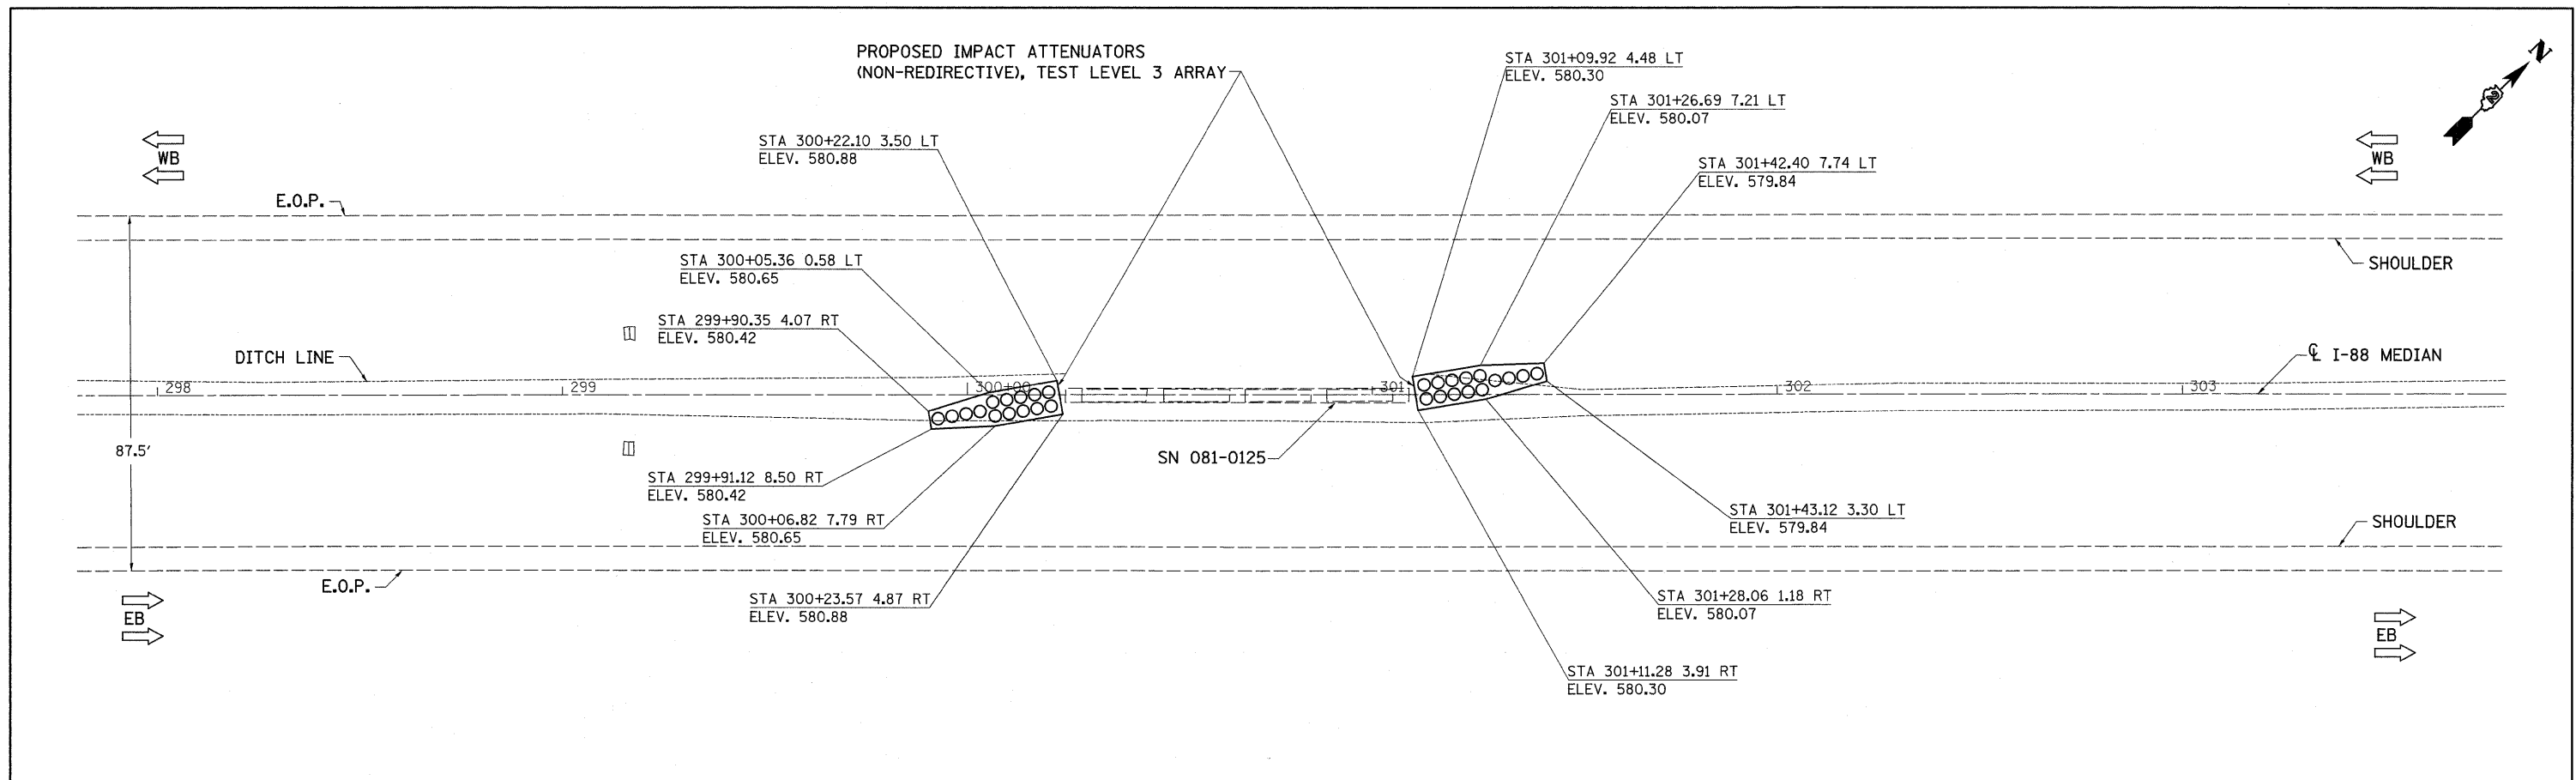

FILE NAME =	USER NAME = ankneyde	DESIGNED -	REVISED -	STATE OF ILLINOIS DEPARTMENT OF TRANSPORTATION	I-88 PLAN & PROFILE		F.A.I. RTE.	SECTION	COUNTY	TOTAL SHEETS	SHEET NO.
c:\pwwork\pwwork\ankneyde\d0292974\028512-sht-plnprf.dgn		DRAWN -	REVISED -		* D2 SAFETY 2012-2	**	151	43			
PLOT SCALE = 20.0000' / 1"		CHECKED -	REVISED -		CONTRACT NO. 64H77						
PLOT DATE = Tue May 01 07:10:01 2012		DATE -	REVISED -		ILLINOIS FED. AID PROJECT						