
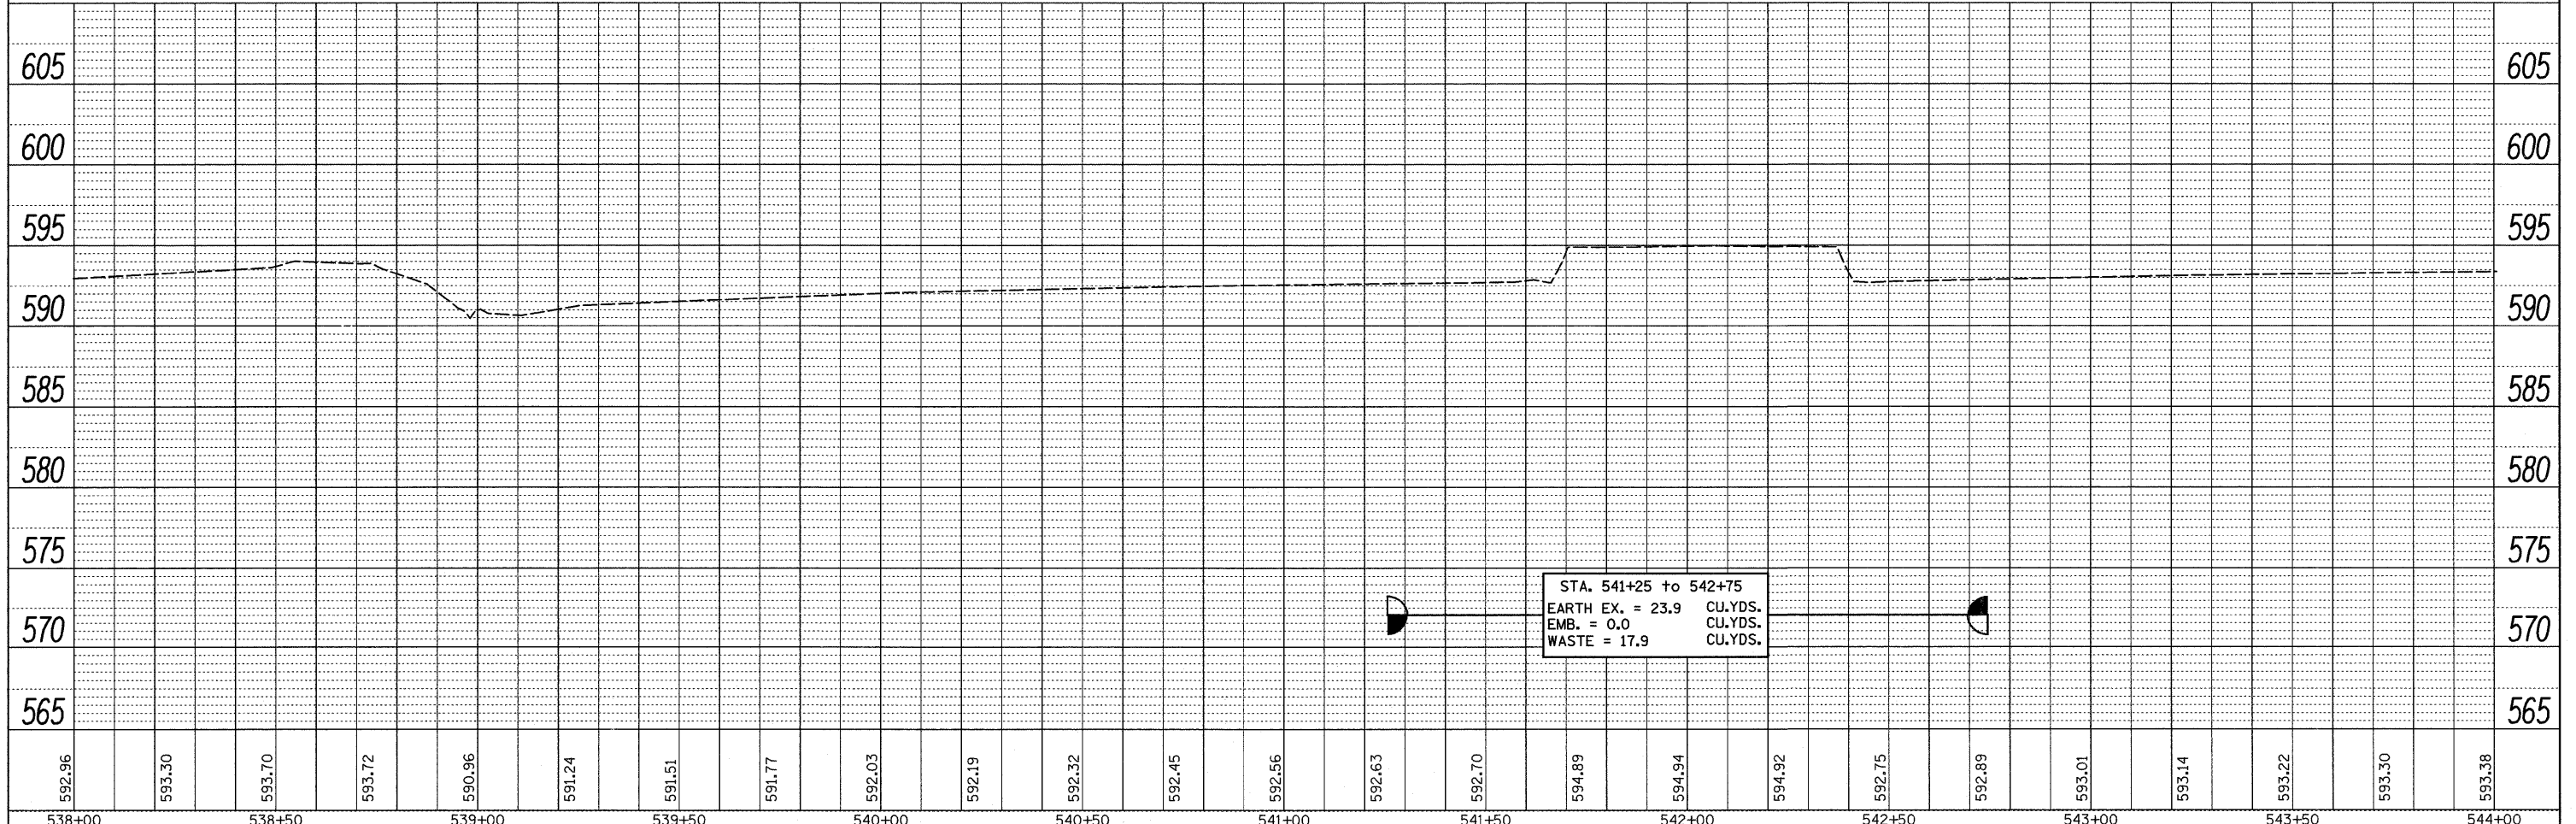


PLAN	SURVEYED	DATE
NOTE BOOK	ALIGNMENT CHECKED	BY
NO.	NO. OF W.A. CHECKED	
	ROAD FILE NAME	

PROFILE	SURVEYED	DATE
NOTE BOOK	GRADES CHECKED	BY
NO.	NO. NOTED	
	STRUCTURE NOTATIONS CHFD	

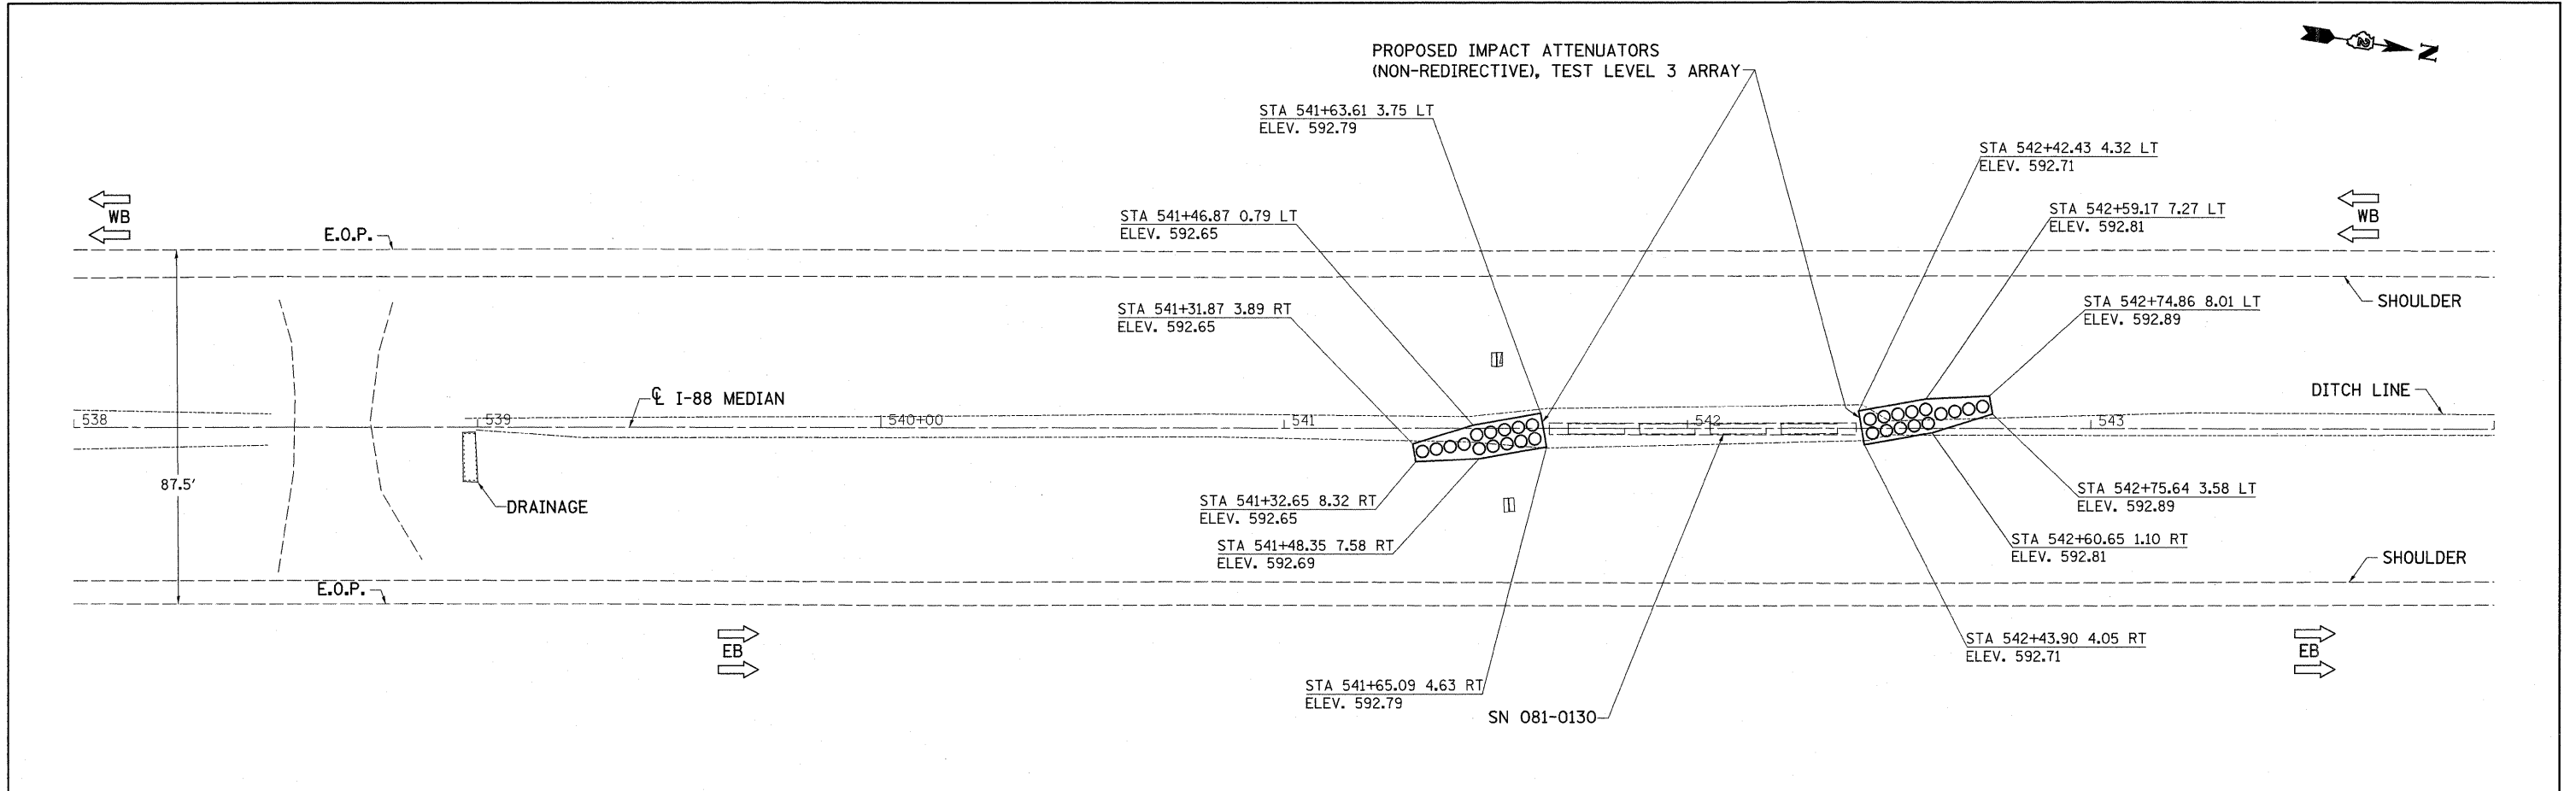

FILE NAME =	USER NAME = ankneyde	DESIGNED -	REVISED -	<b>STATE OF ILLINOIS DEPARTMENT OF TRANSPORTATION</b>	<b>I-88</b>	<b>PLAN &amp; PROFILE</b>	F.A.I. RTE.	SECTION	COUNTY	TOTAL SHEETS	SHEET NO.			
cr:\pwork\pwork\ankneyde\0292974\0205212-shrt-plnprf.dgn		DRAWN -	REVISED -		<b>SCALE:</b>	SHEET	OF	SHEETS	STA.	TO	STA.	* D2 SAFETY 2012-2	** 151	46
		CHECKED -	REVISED -		SCALE:	SHEET	OF	SHEETS	STA.	TO	STA.	CONTRACT NO. 64H77		
		DATE -	REVISED -										ILLINOIS FED. AID PROJECT	