


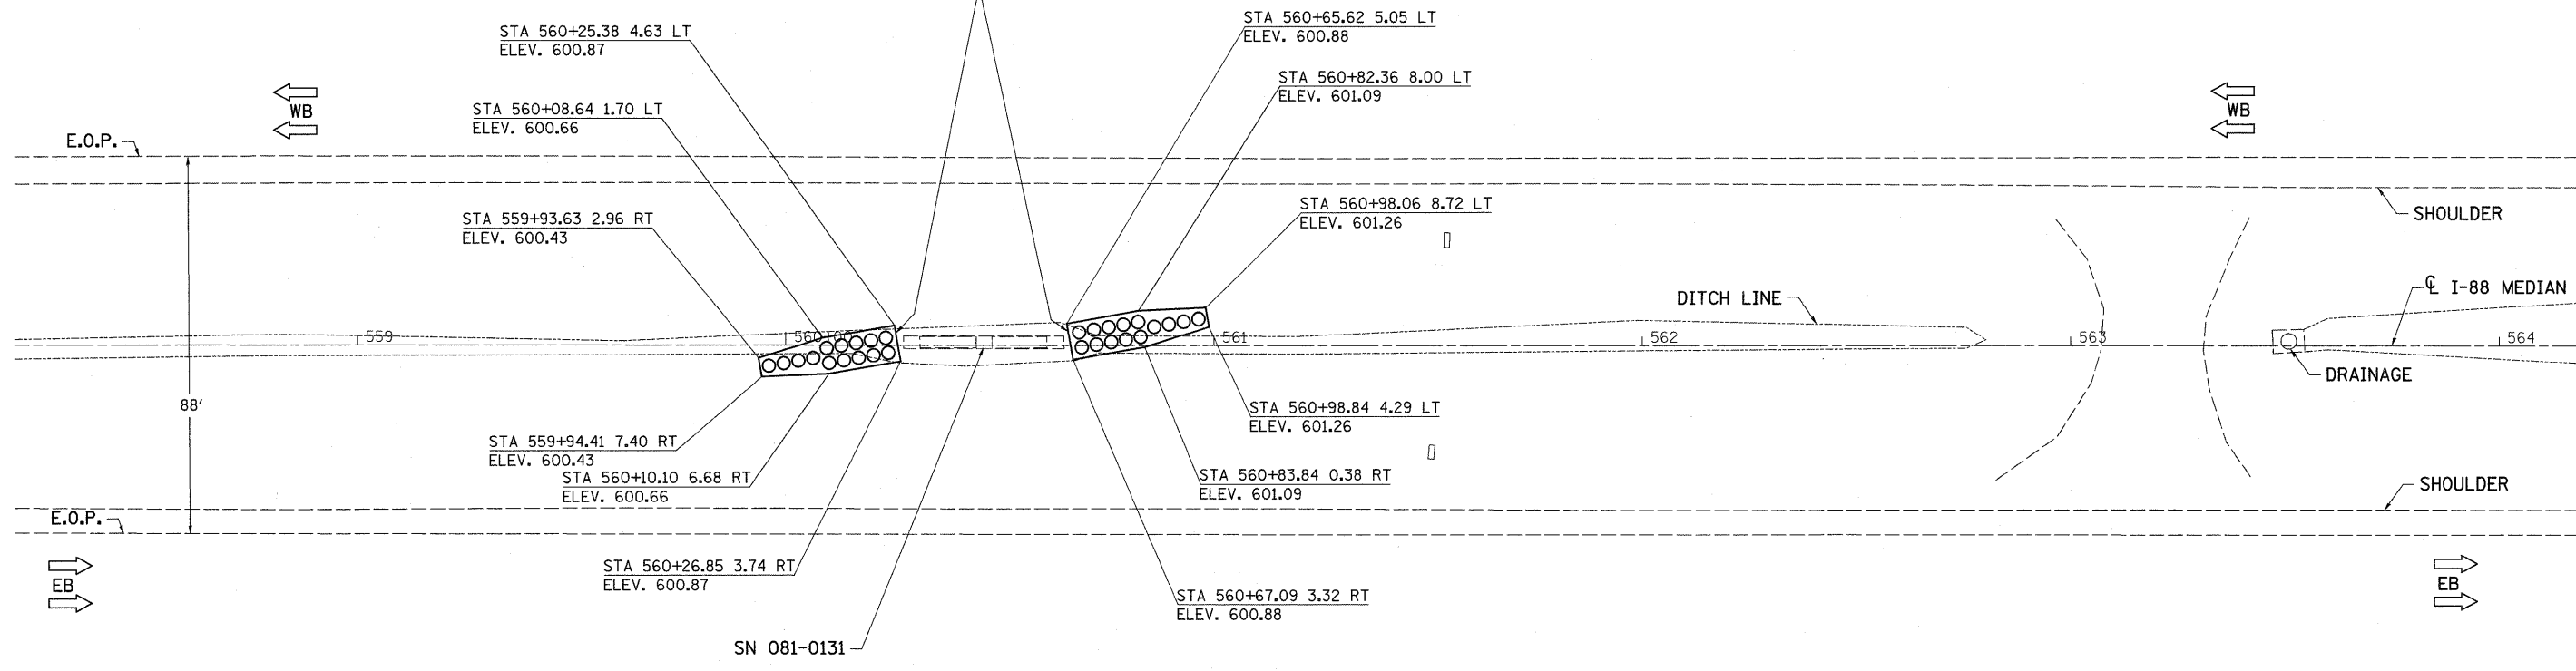

PROPOSED IMPACT ATTENUATORS
(NON-REDIRECTIVE), TEST LEVEL 3 ARRAY



STA. 559+75 to 561+00
 EARTH EX. = 19.9 CU.YDS.
 EMB. = 0.0 CU.YDS.
 WASTE = 14.9 CU.YDS.

PLAN	DATE
BY	
REVISIONS	
NOTED	
CHECKED	
DATE	
FILE NAME	

PROFILE	DATE
BY	
REVISIONS	
NOTED	
CHECKED	
DATE	
FILE NAME	

FILE NAME =	USER NAME = ankneyde	DESIGNED -	REVISED -	STATE OF ILLINOIS DEPARTMENT OF TRANSPORTATION	I-88 PLAN & PROFILE		F.A.I. RTE.	SECTION	COUNTY	TOTAL SHEETS	SHEET NO.
c:\p\work\p\dot\ankneyde\02292974\0205212-sht-plnpr-f.dgn		DRAWN -	REVISED -				*	D2 SAFETY 2012-2	**	151	47
PLOT SCALE = 20.0000' / in.		CHECKED -	REVISED -						CONTRACT NO. 64H77		
PLOT DATE = Tue May 01 07:10:12 2012		DATE -	REVISED -						ILLINOIS FED. AID PROJECT		
						SCALE:	SHEET	OF	SHEETS	STA.	TO STA.

* 74, 80, 88, & 280
 ** HENRY/ROCK ISLAND/WHITESIDE