
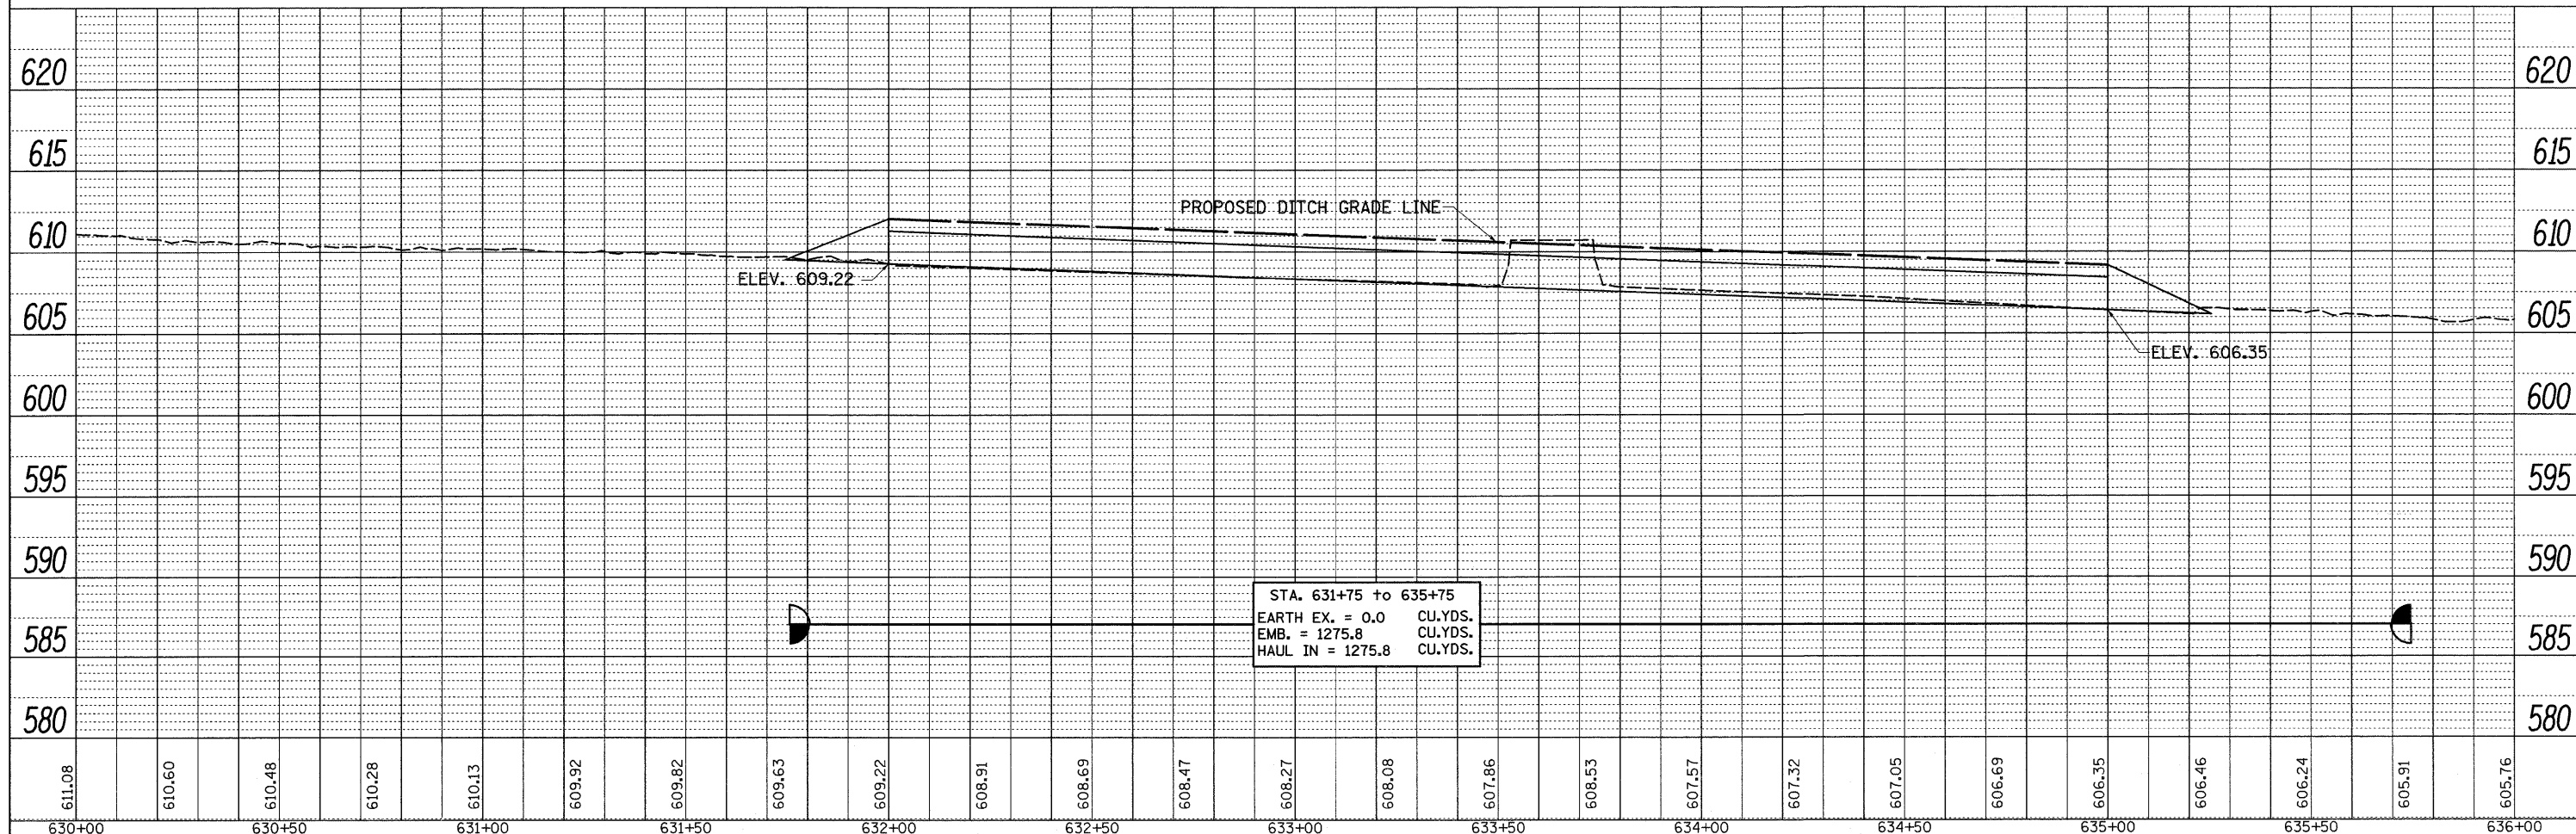


DATE	
BY	
REVISIONS	
NOTED	
GRADES CHECKED	
E.M. NOTED	
STRUCTURE NOTATIONS CHD	
NO.	
PLAN	
NOTE BOOK	
NO.	

DATE	
BY	
REVISIONS	
NOTED	
GRADES CHECKED	
E.M. NOTED	
STRUCTURE NOTATIONS CHD	
NO.	
PROFILE	
NOTE BOOK	
NO.	

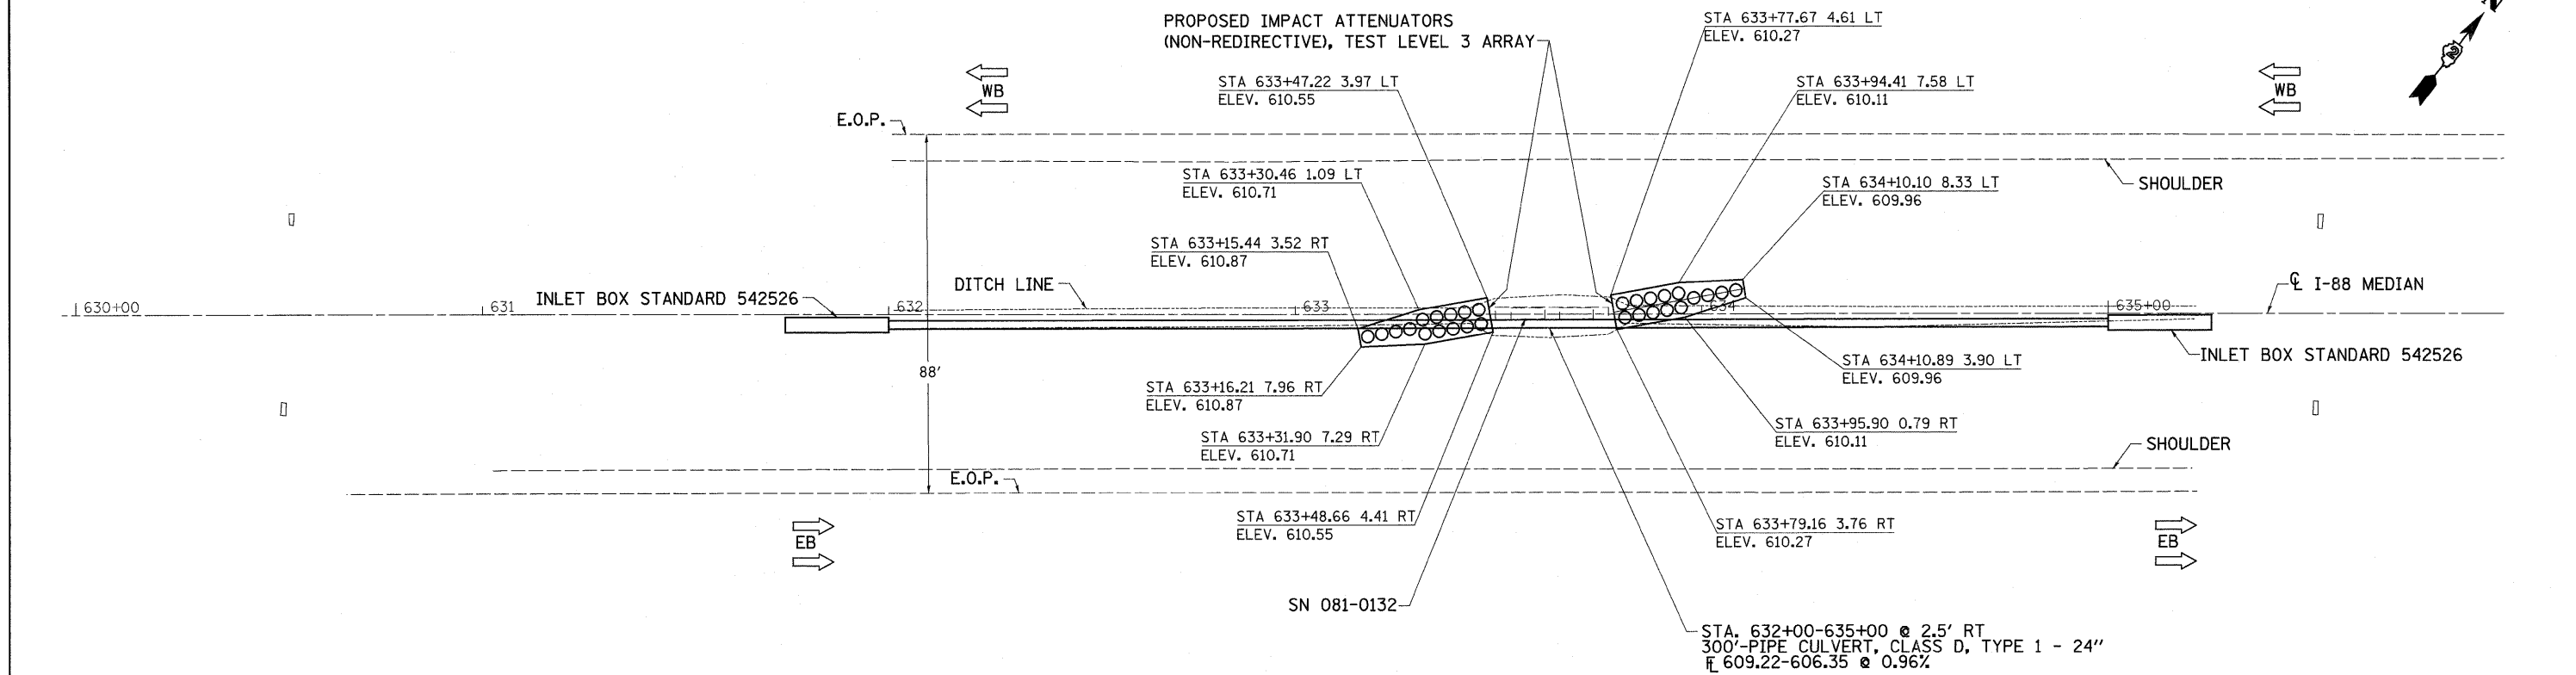

FILE NAME =	USER NAME = ankneyde	DESIGNED -	REVISED -	STATE OF ILLINOIS DEPARTMENT OF TRANSPORTATION	I-88 PLAN & PROFILE	F.A.I. RTE.	SECTION	COUNTY	TOTAL SHEETS	SHEET NO.
c:\pwwork\pwwork\ankneyde\d0292974\0205212-shr-plnpr-f.dgn		DRAWN -	REVISED -			*	D2 SAFETY 2012-2	**	151	48
PLOT SCALE = 20.0000' / in.		CHECKED -	REVISED -			CONTRACT NO. 64H77				
PLOT DATE = Tue May 01 07:49:56 2012		DATE -	REVISED -			ILLINOIS FED. AID PROJECT				
SCALE:		SHEET OF SHEETS		STA. TO STA.		ILLINOIS FED. AID PROJECT				