
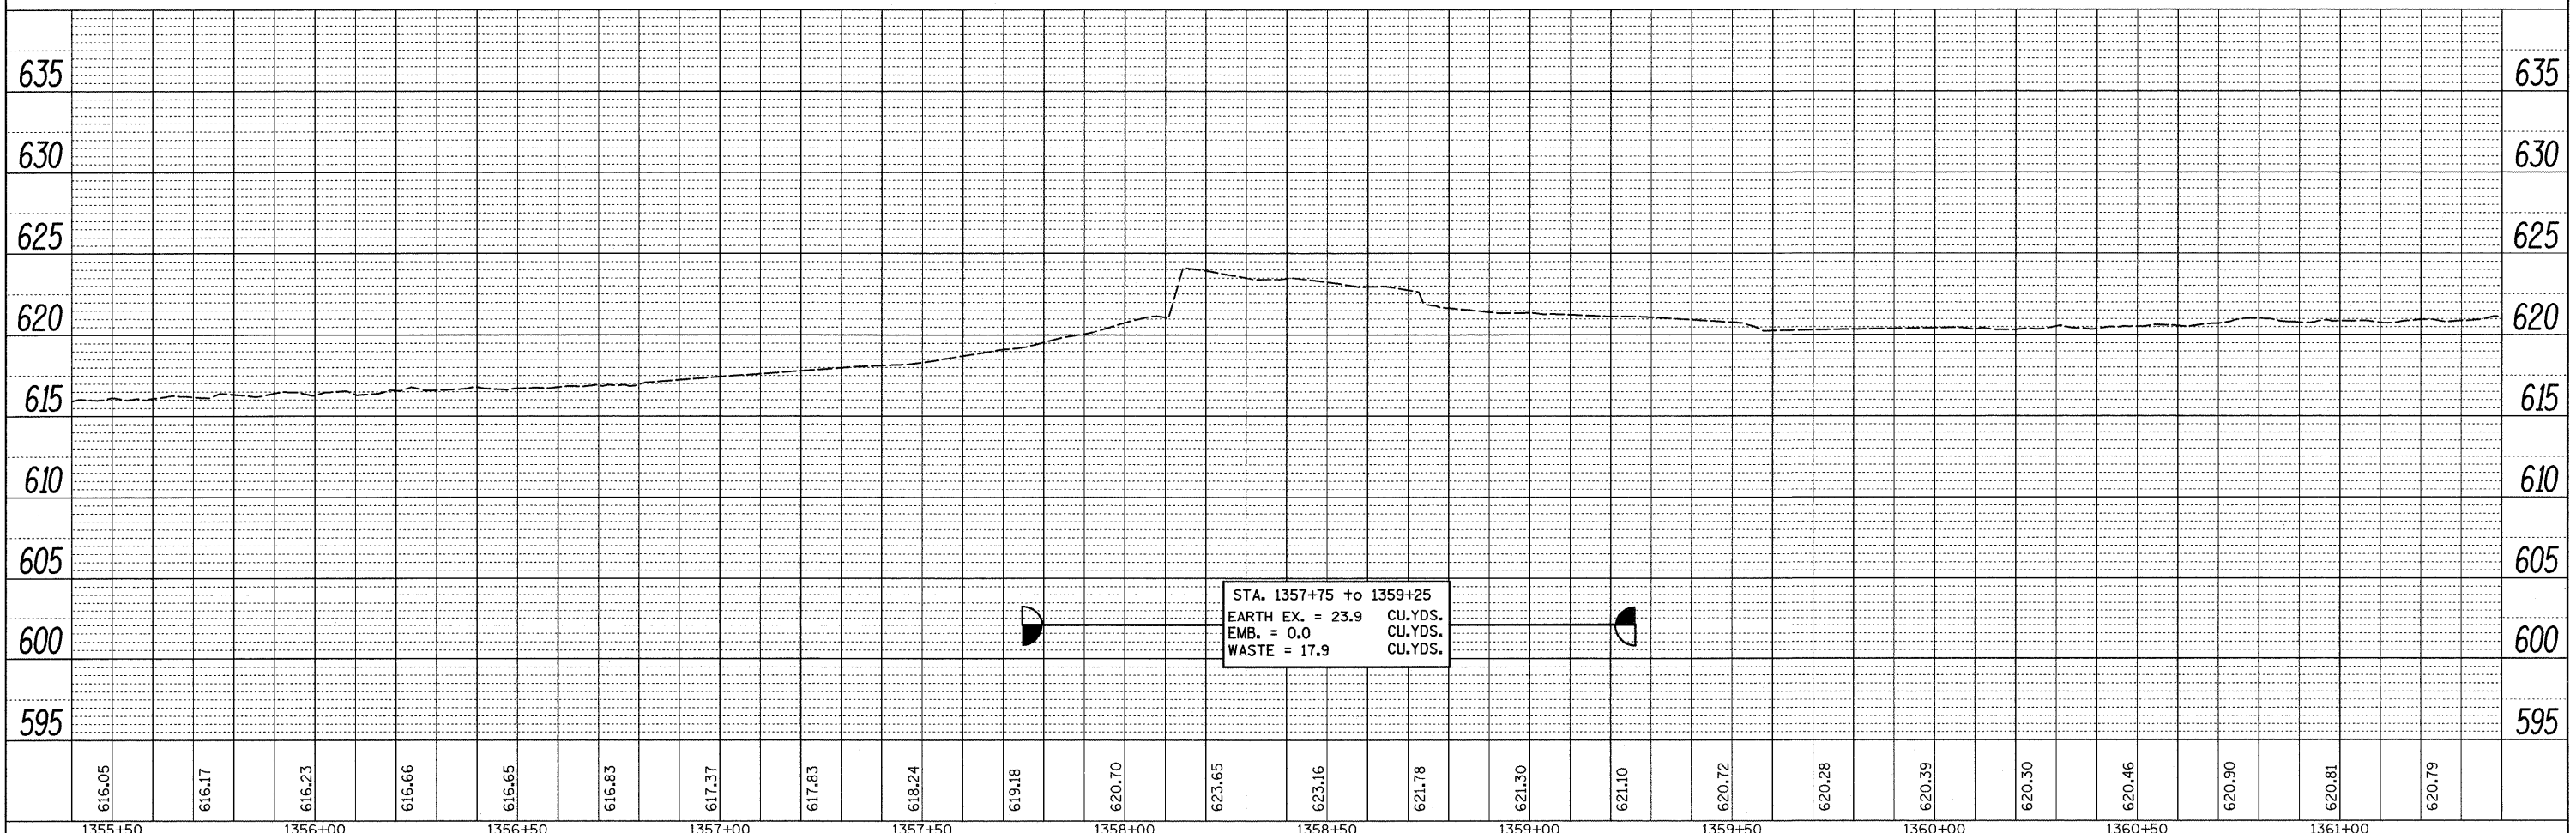


PLAN	DATE
SURVEYED	
ALIGNMENT CHECKED	
PLAN OF WORK CHECKED	
NO. _____	

PROFILE	DATE
SURVEYED	
GRADES CHECKED	
EMB. NOTED	
STRUCTURE NOTATIONS OK'D	
NO. _____	

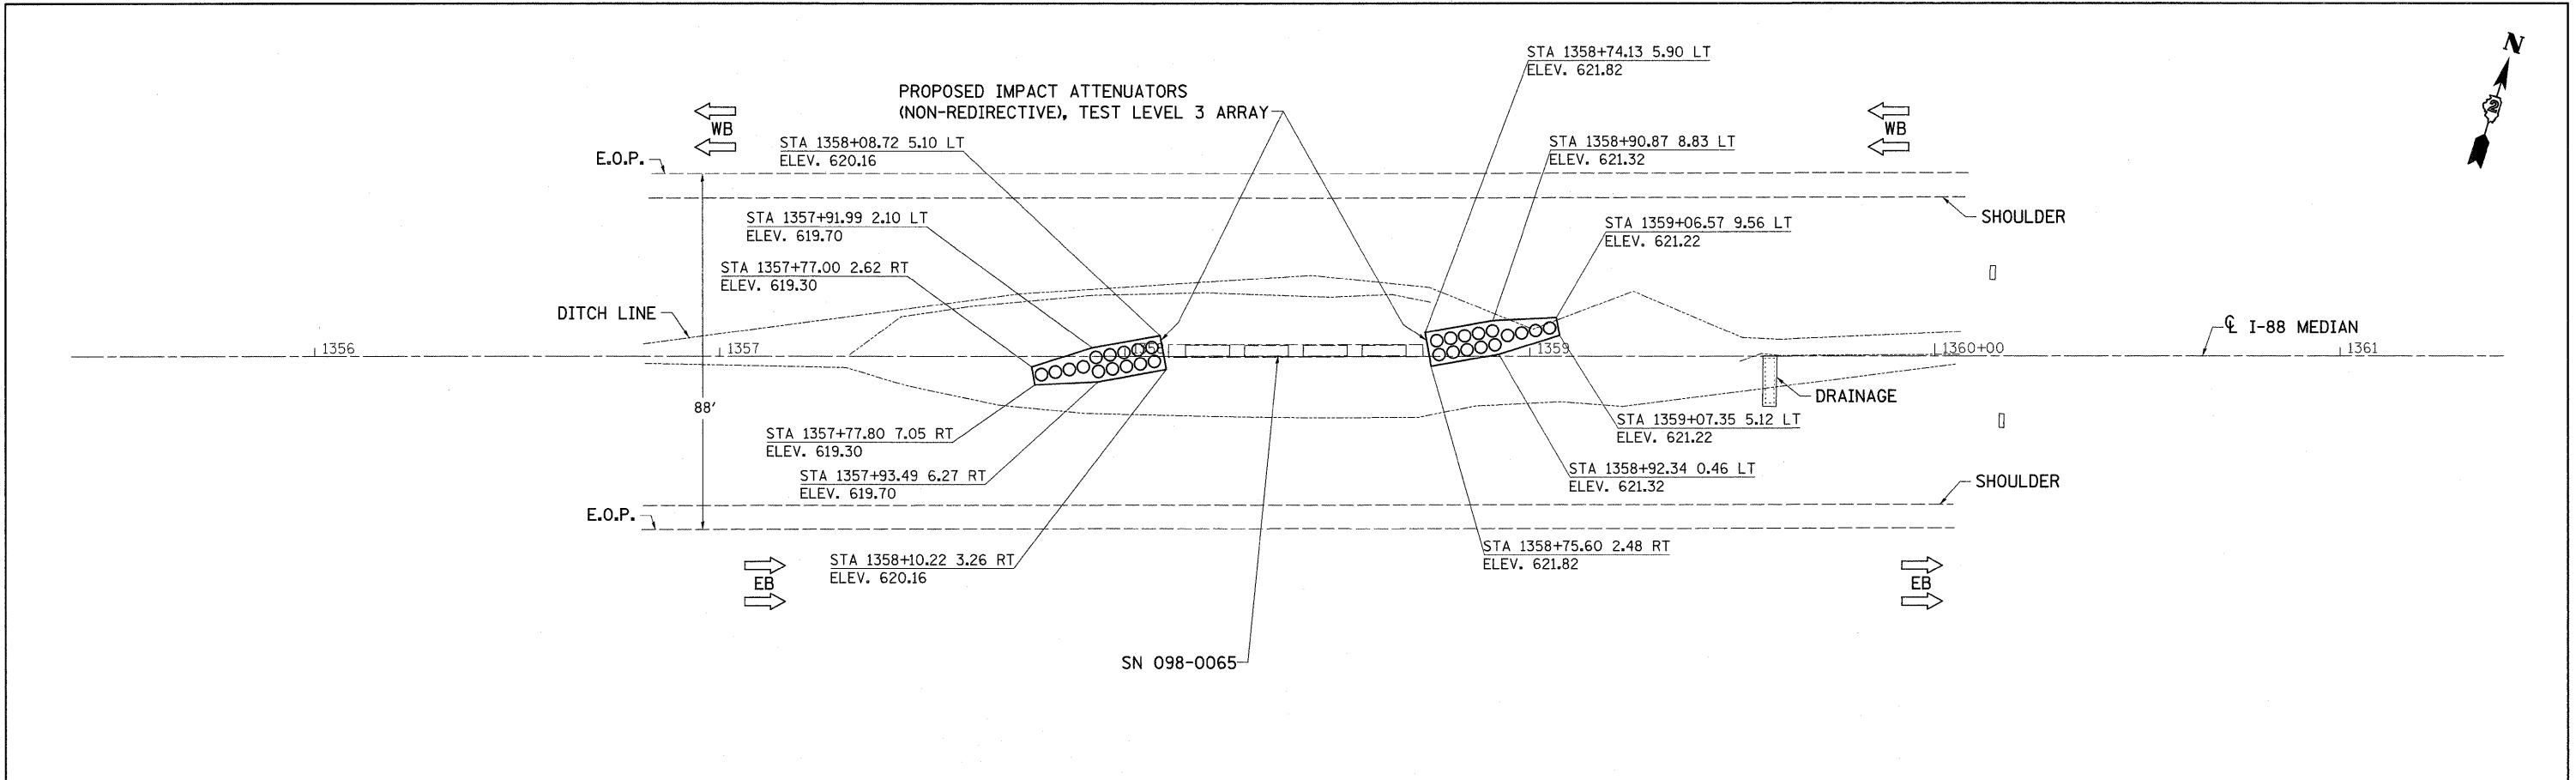

FILE NAME =	USER NAME = ankneyde	DESIGNED -	REVISED -	STATE OF ILLINOIS DEPARTMENT OF TRANSPORTATION	I-88 PLAN & PROFILE	F.A.I. RTE.	SECTION	COUNTY	TOTAL SHEETS	SHEET NO.
cr:\pw\work\pwsdot\ankneyde\12292974\1228512-sht-plnprf.dgn		DRAWN -	REVISED -			*	D2 SAFETY 2012-2	**	151	54
PLOT SCALE = 20.0000' / 1"		CHECKED -	REVISED -			CONTRACT NO. 64H77				
PLOT DATE = Tue May 01 07:10:04 2012		DATE -	REVISED -			ILLINOIS FED. AID PROJECT				