
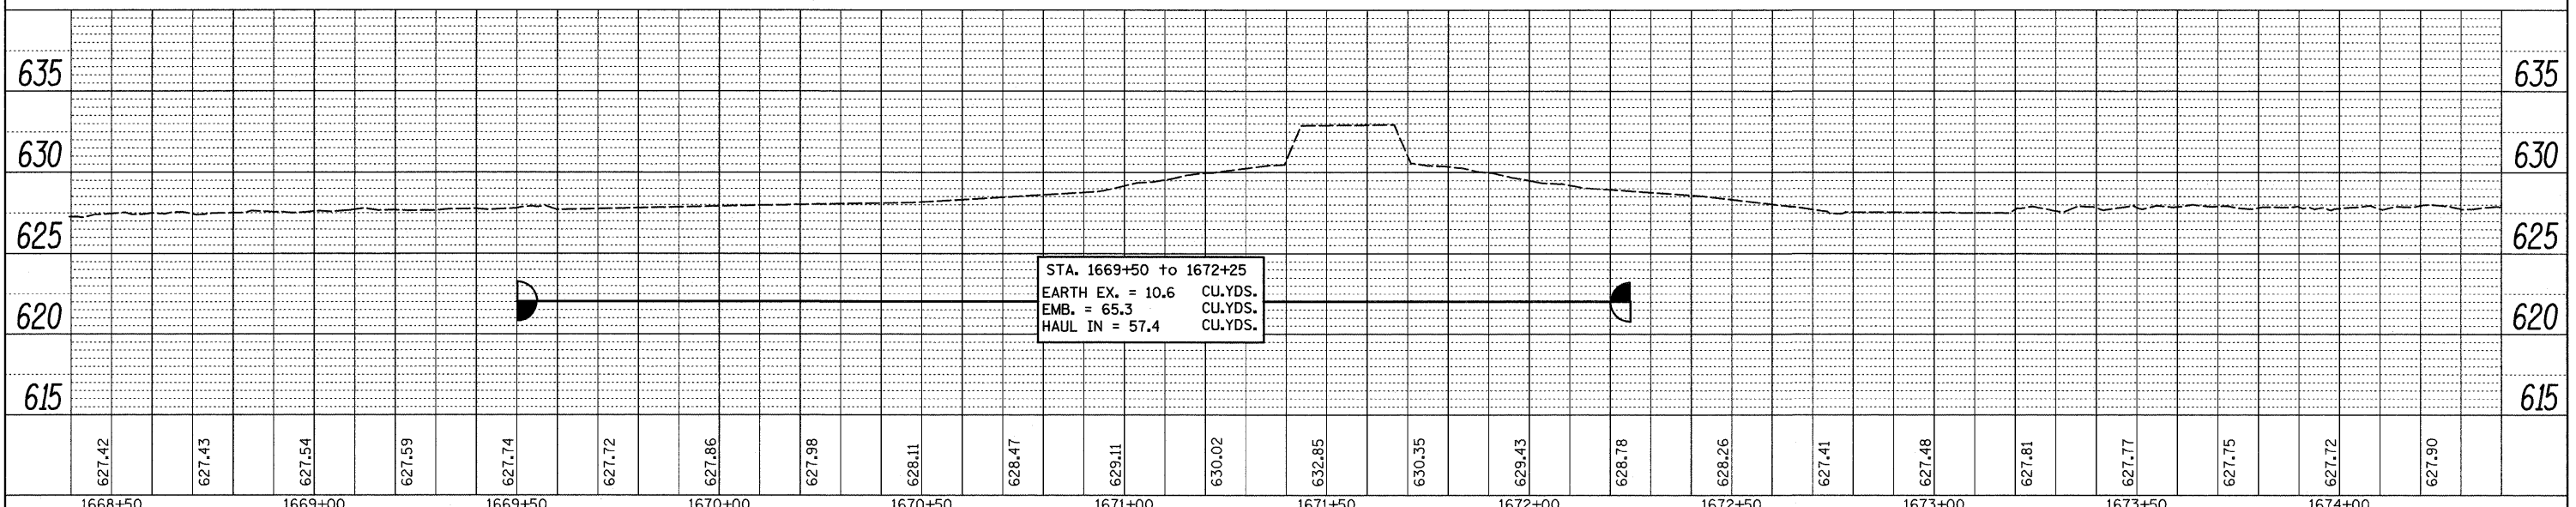


DATE	
BY	
PLAN	
NO.	
DATE	
BY	
PROFILE	
NO.	

DATE	
BY	
PROFILE	
NO.	
DATE	
BY	
PLAN	
NO.	

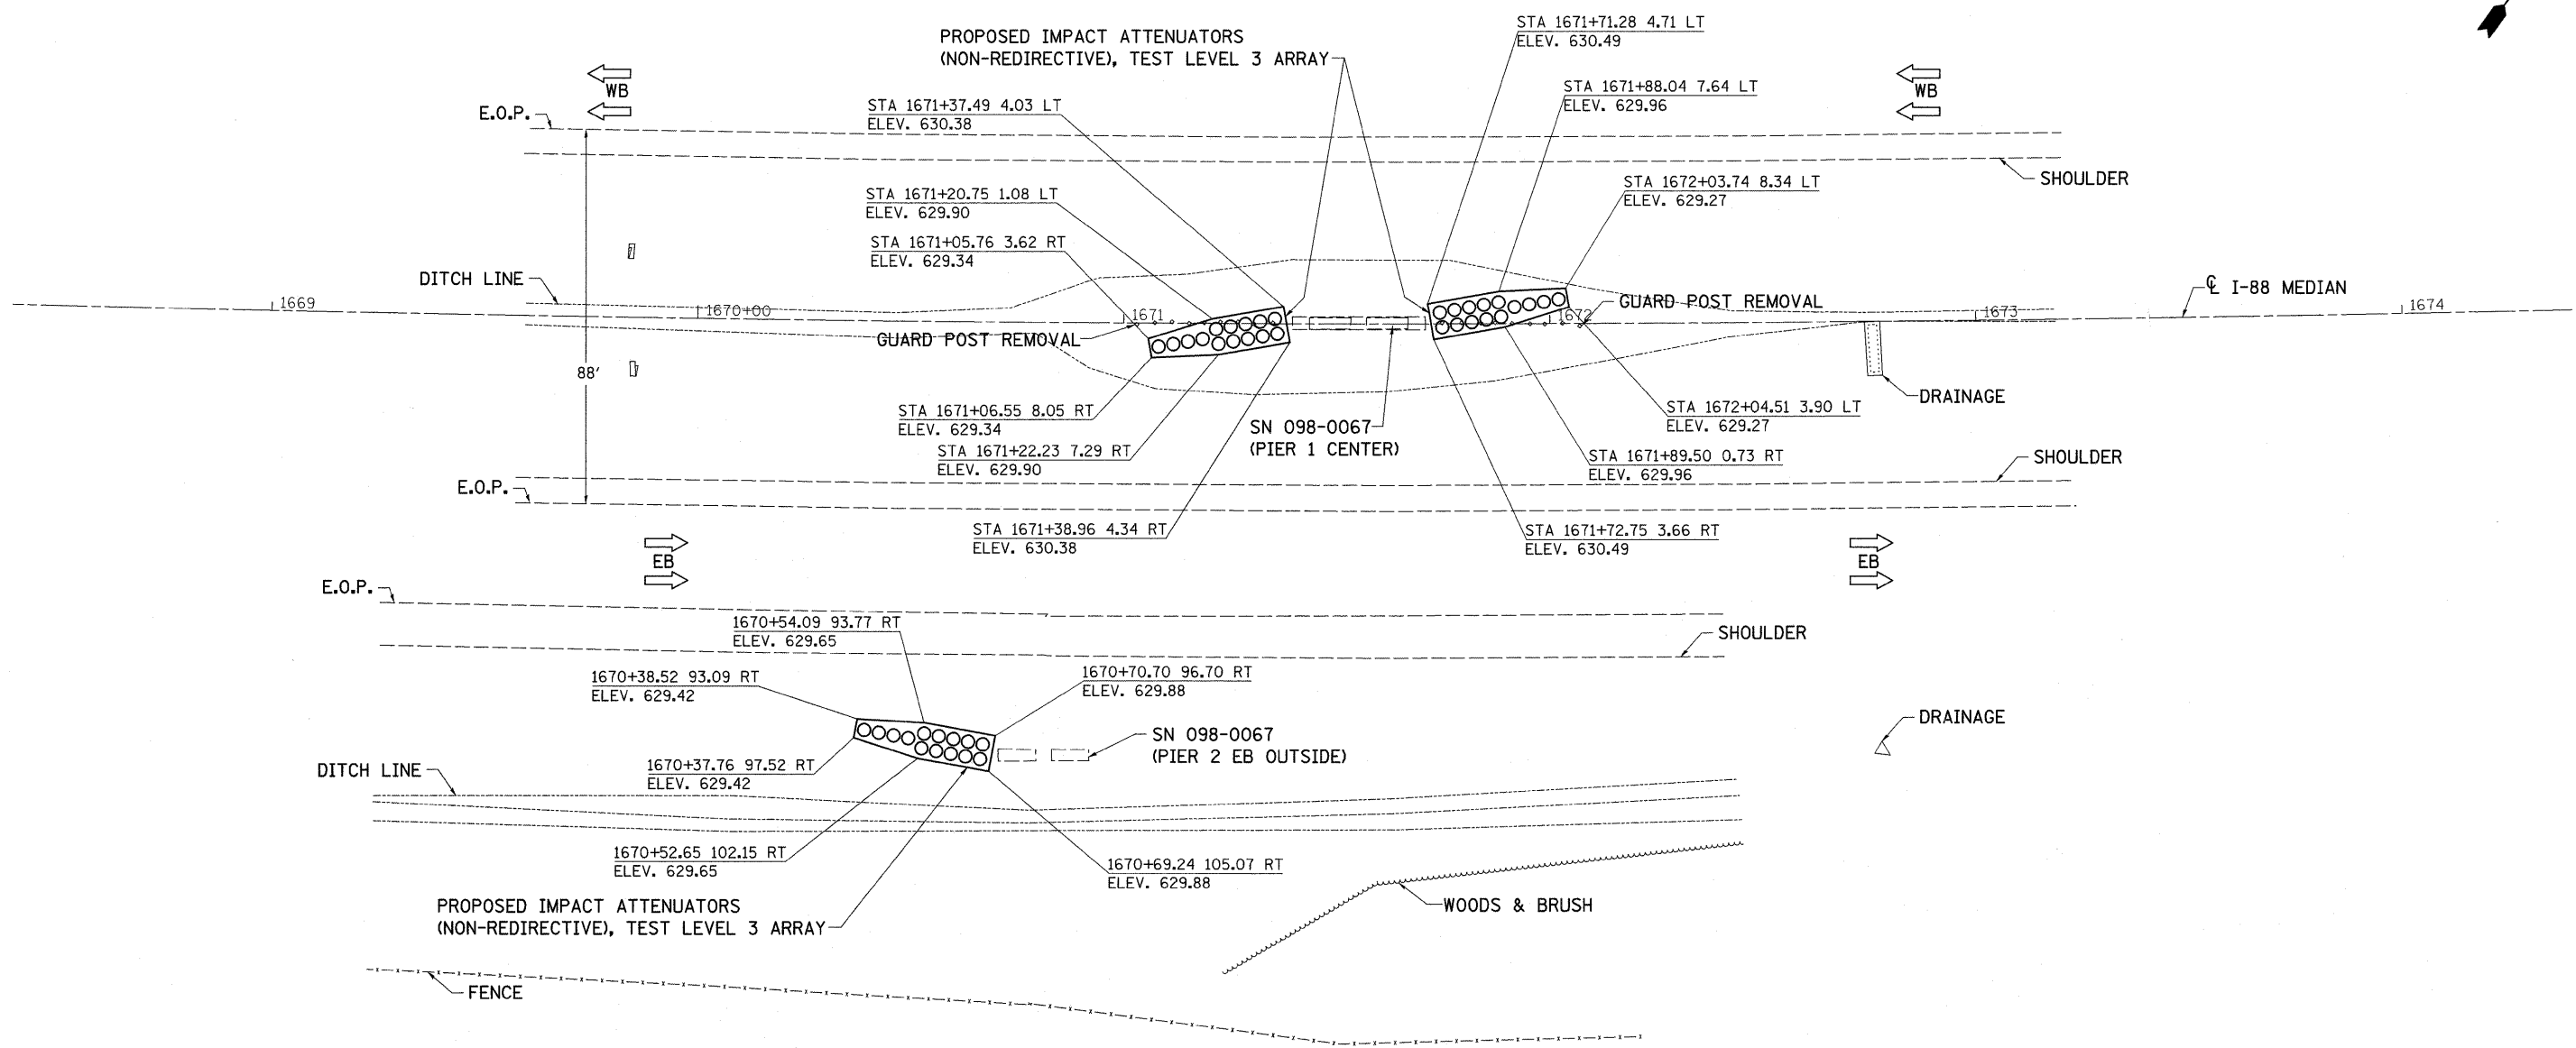

FILE NAME =	USER NAME = ankneyde	DESIGNED -	REVISED -	STATE OF ILLINOIS DEPARTMENT OF TRANSPORTATION	I-88 PLAN & PROFILE	F.A.I. RTE.	SECTION	COUNTY	TOTAL SHEETS	SHEET NO.
cr:\pw\work\pwsdot\ankneyde\02292974\0205212-sht-plnpr.f.dgn	PLOT SCALE = 20.0000' / in.	CHECKED -	REVISED -			* D2 SAFETY 2012-2	**	151	56	
PLOT DATE = Tue May 01 07:49:52 2012	DATE -	REVISED -	REVISED -			CONTRACT NO. 64H77		ILLINOIS FED. AID PROJECT		