



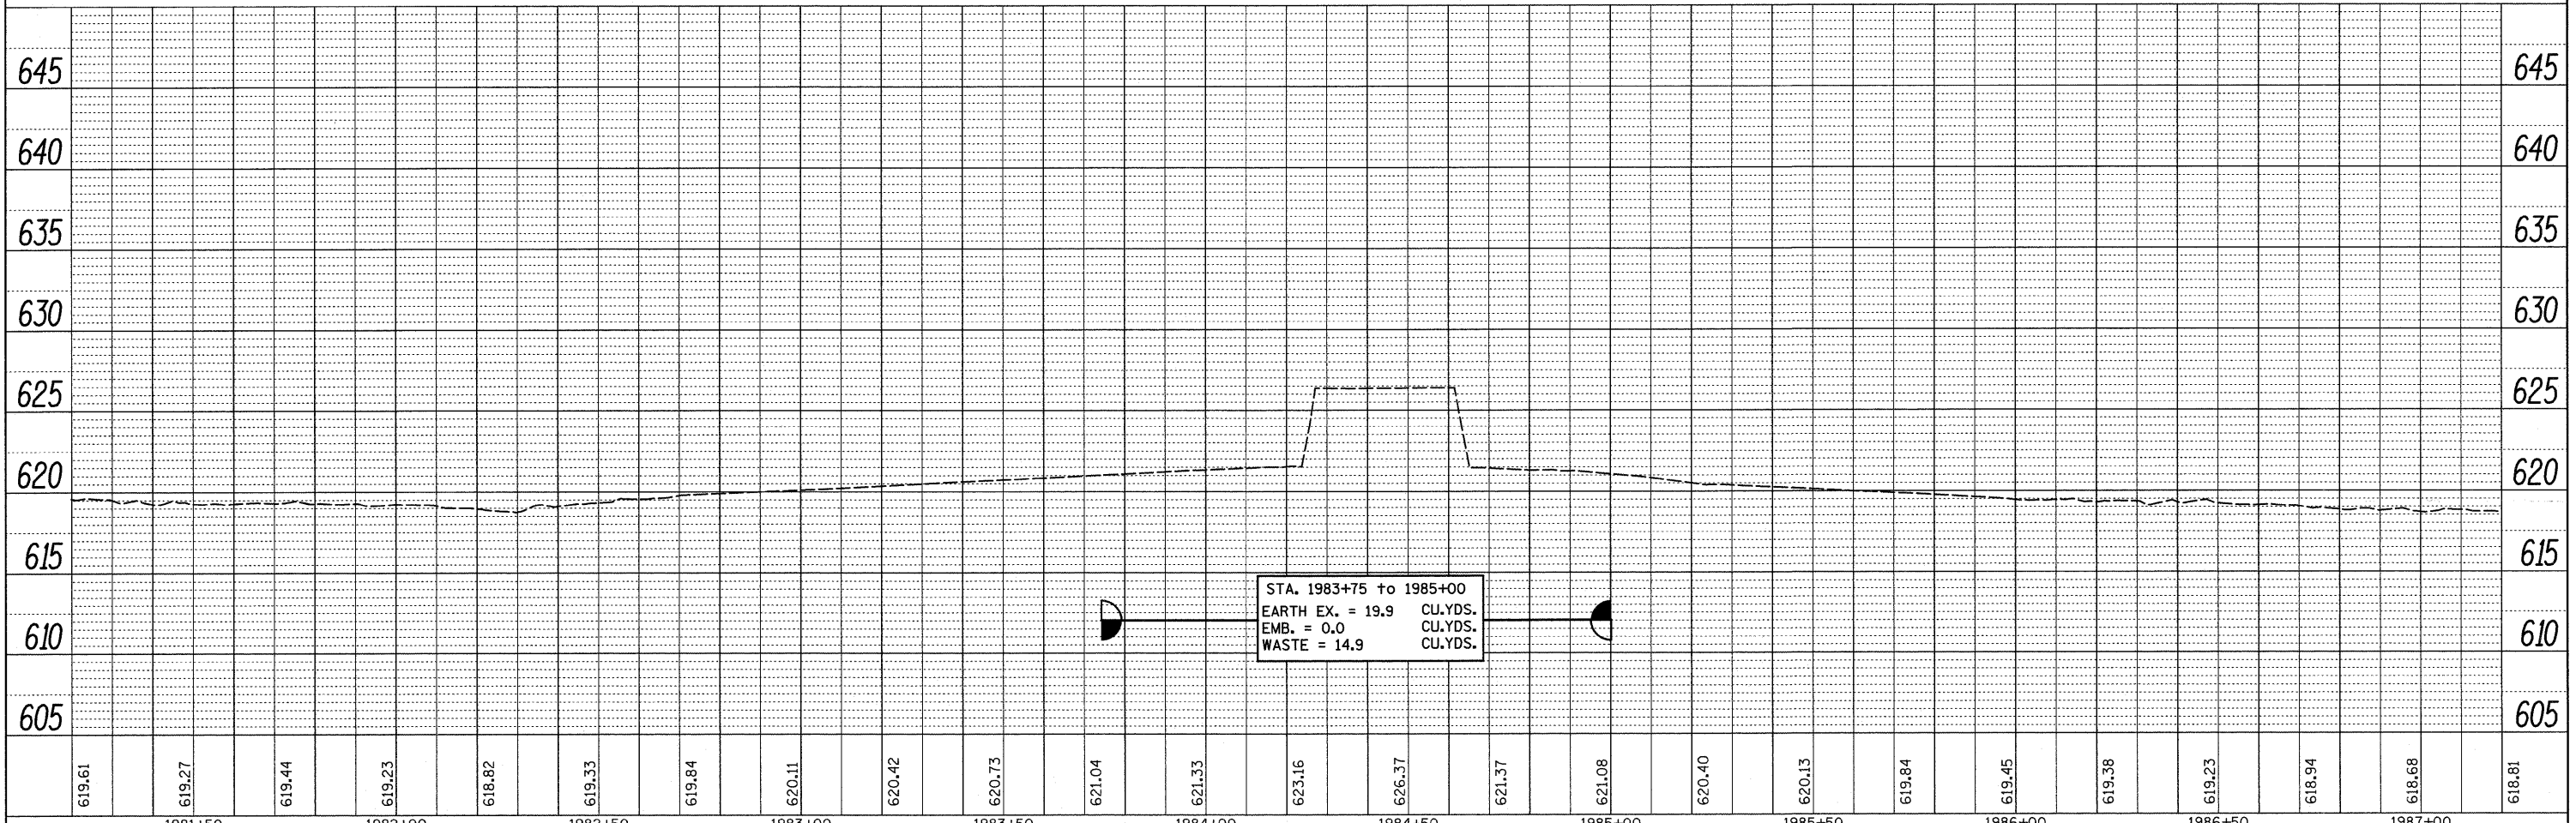

DATE	
BY	
DESIGNED	
CHECKED	
IN CHARGE	
NO.	

DATE	
BY	
DESIGNED	
CHECKED	
IN CHARGE	
NO.	

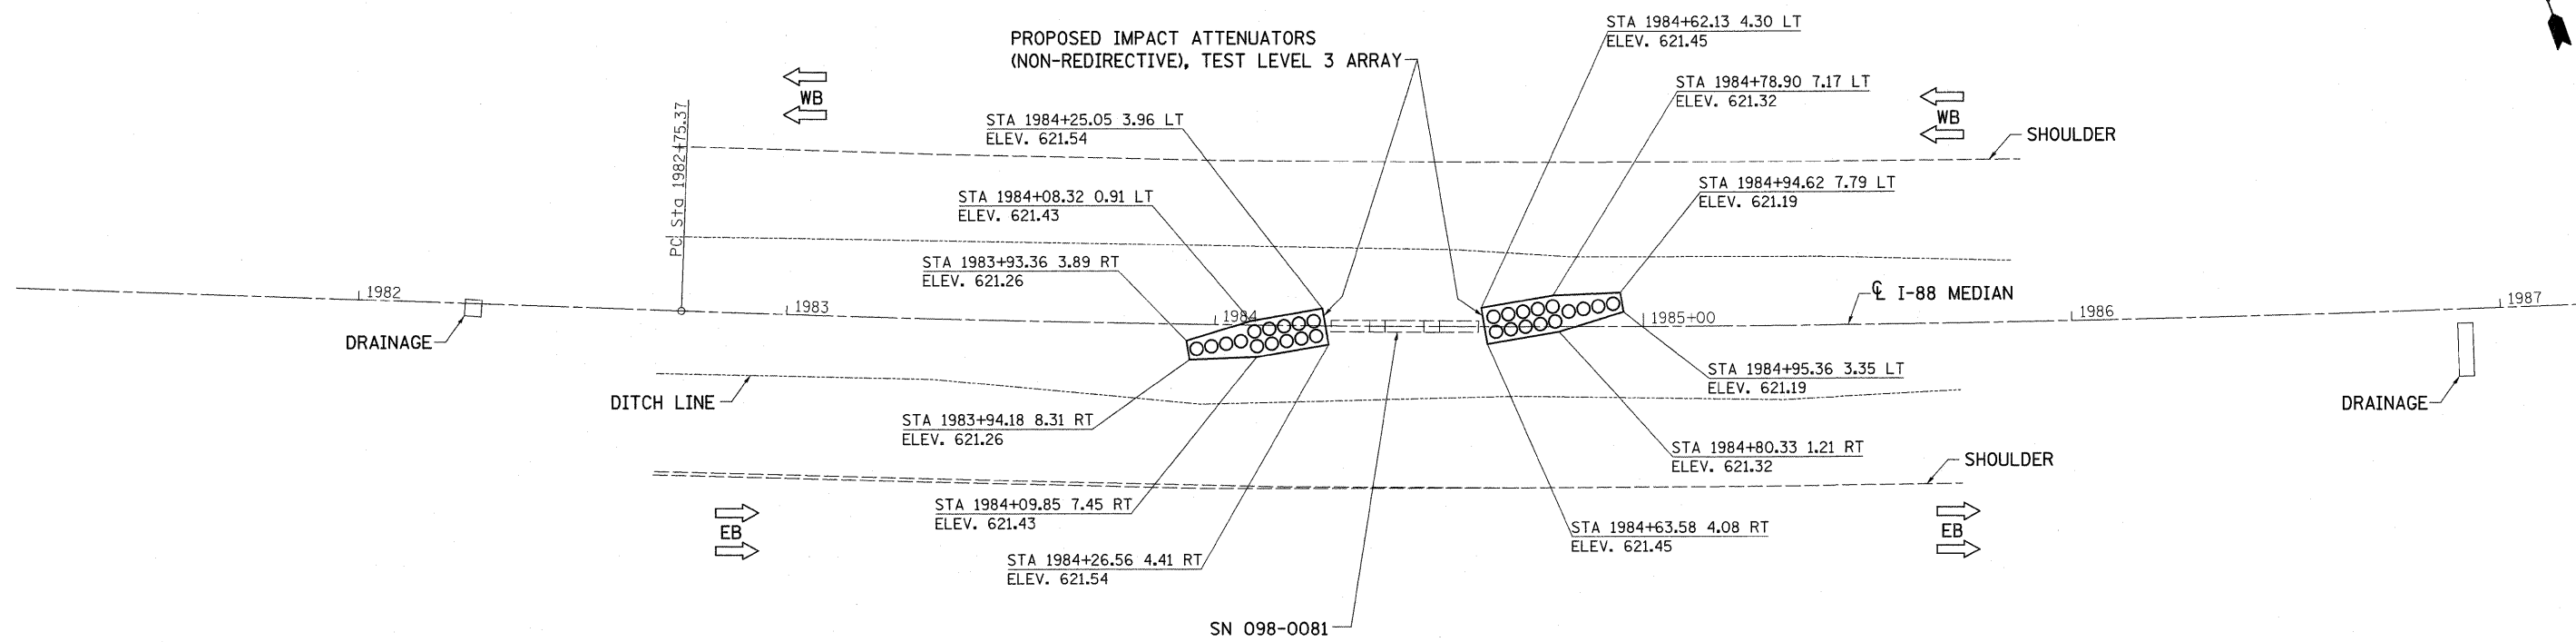

FILE NAME =	USER NAME = ankneyde	DESIGNED -	REVISED -	<b>STATE OF ILLINOIS DEPARTMENT OF TRANSPORTATION</b>	<b>I-88 PLAN &amp; PROFILE</b>	F.A.I. RTE.	SECTION	COUNTY	TOTAL SHEETS	SHEET NO.
c:\pw_wor\k\pw\dot\ankneyde\d0292974\0205212-ahp-pinprf.dgn	PLOT SCALE = 20.0000' / in.	DRAWN -	REVISED -			*	D2 SAFETY 2012-2	**	151	60
PLOT DATE = Tue May 01 07:10:07 2012	DATE -	CHECKED -	REVISED -			CONTRACT NO. 64H77				
						ILLINOIS FED. AID PROJECT				