


FINAL SURVEY	SURVEYED	BY	DATE
NOTE BOOK NO.	PLOTTED		
	TEMPLATE		
	AREAS CHECKED		

ORIGINAL SURVEY	SURVEYED	BY	DATE
NOTE BOOK NO.	PLOTTED		
	TEMPLATE		
	AREAS CHECKED		

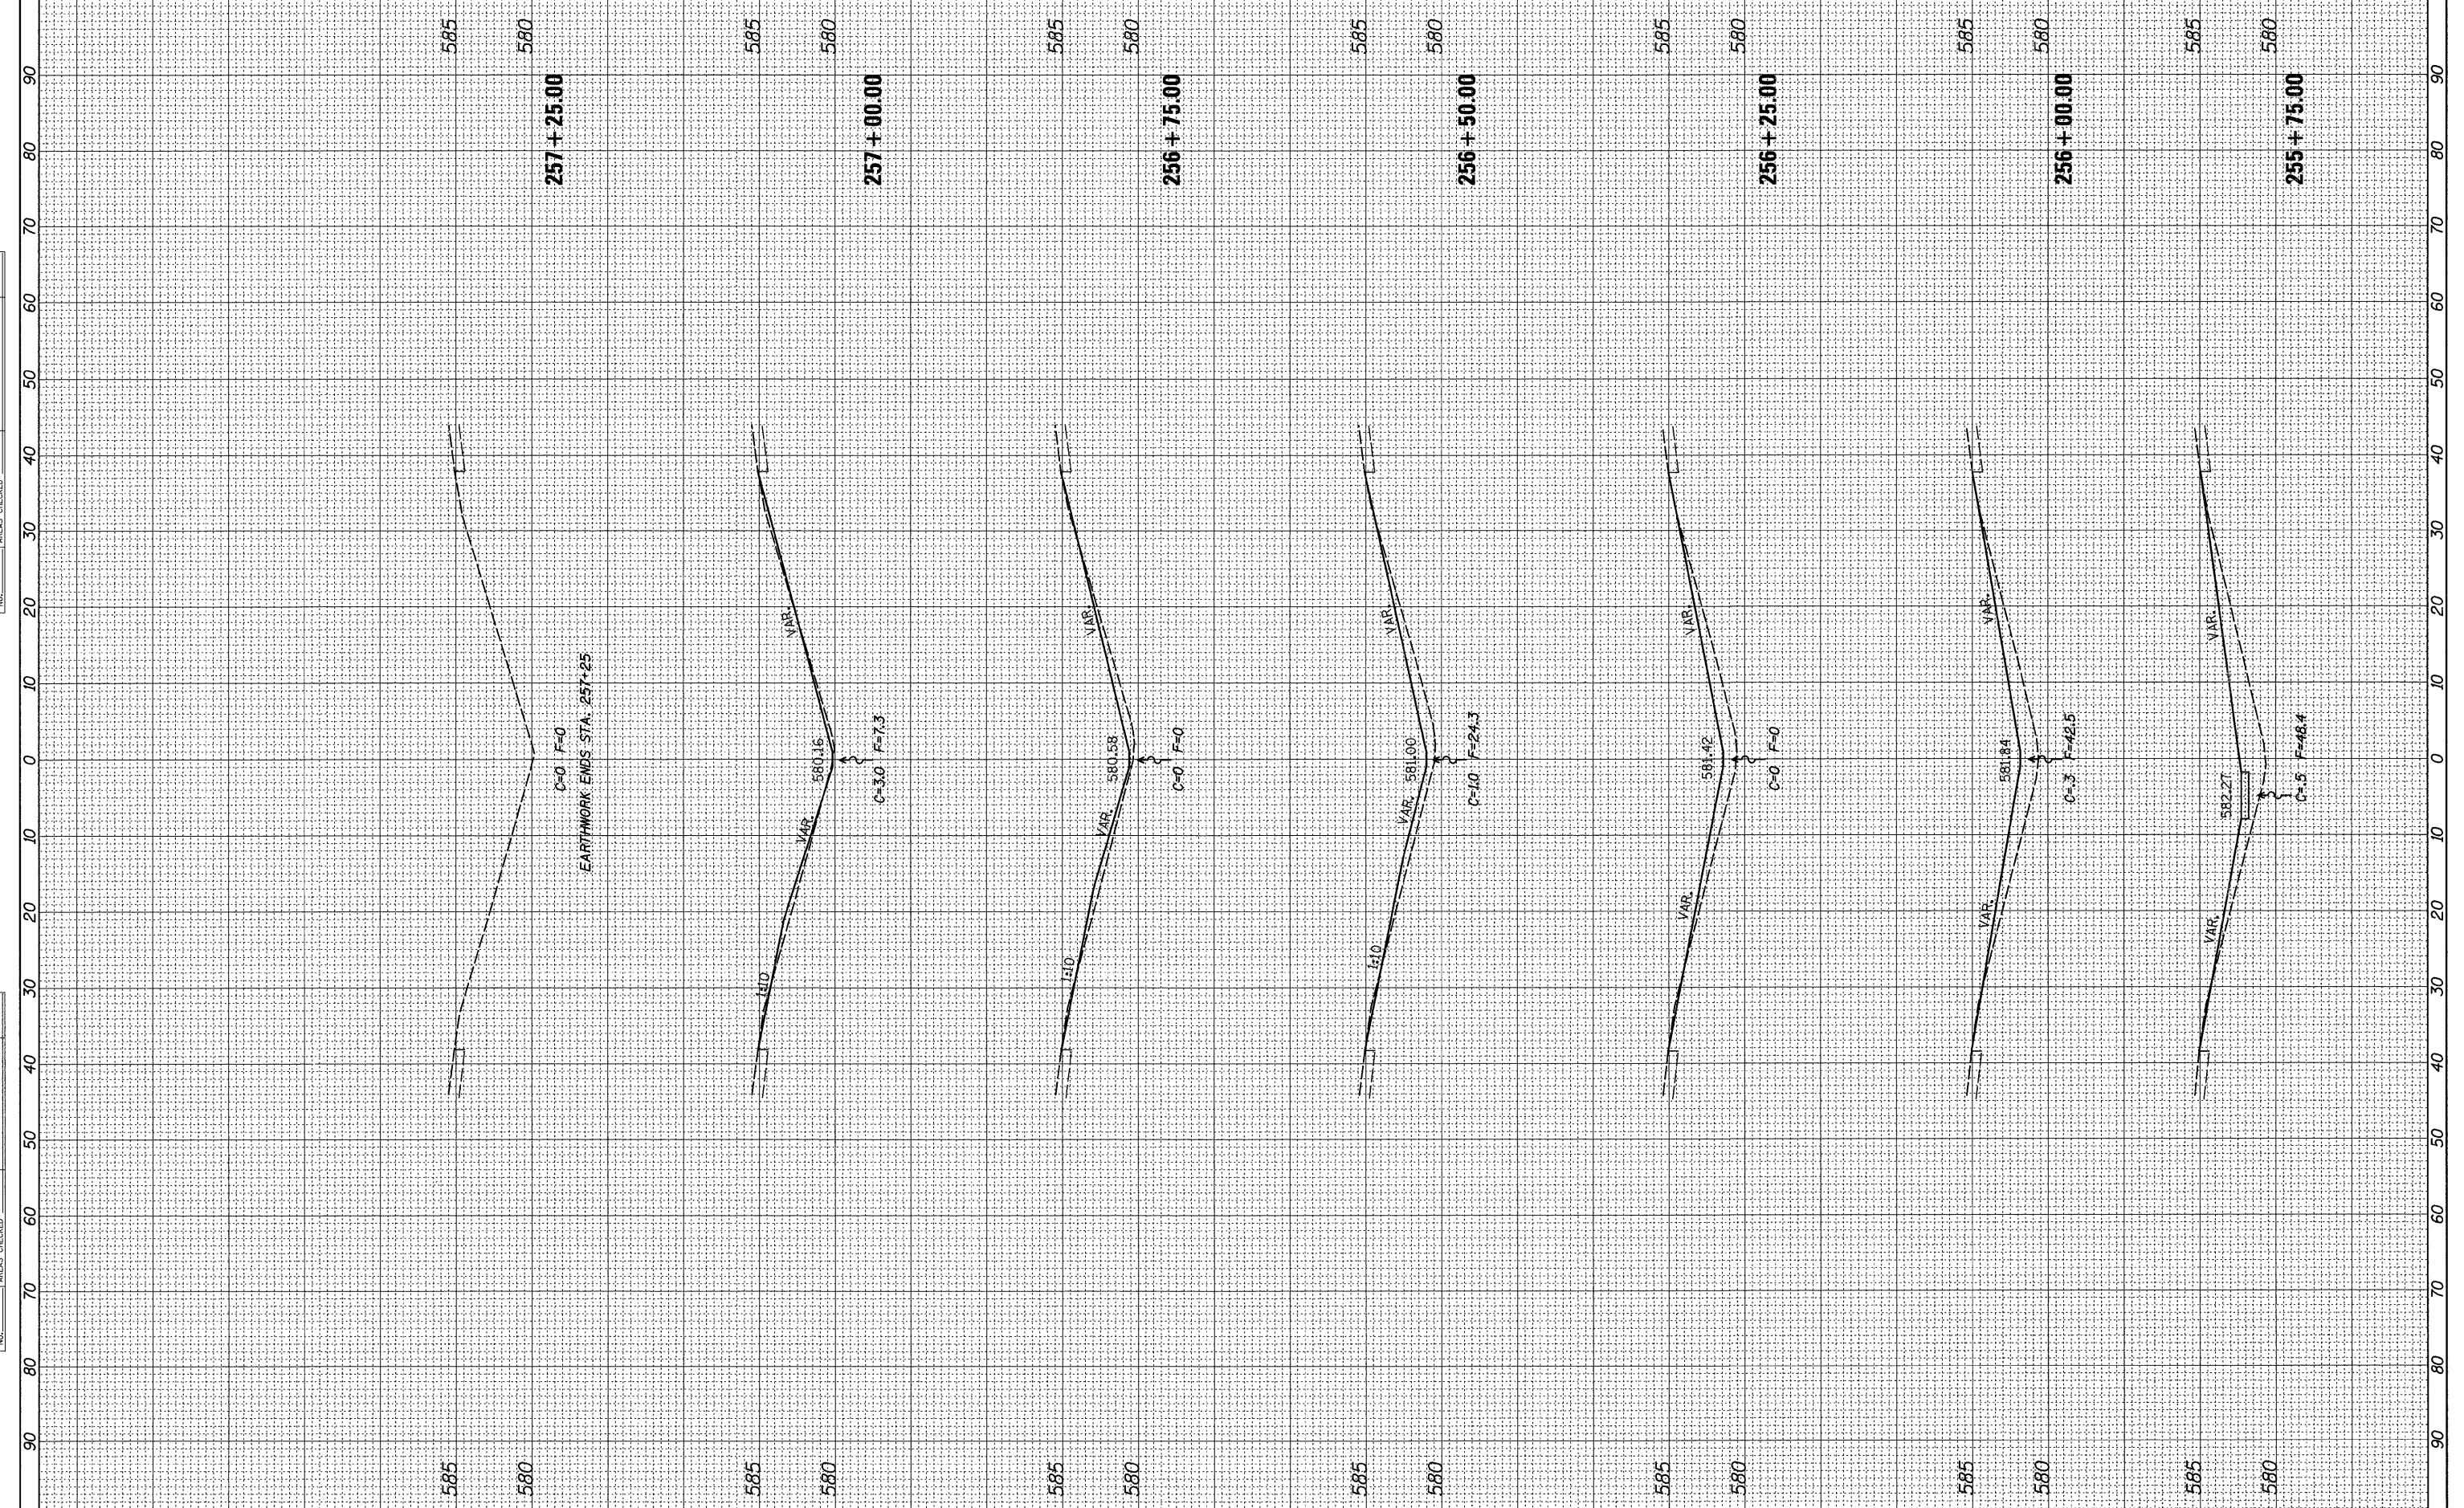

FILE NAME = c:\pwwork\pwwork\renkesr\10292974\10205212-ah-xssht.dgn

USER NAME = renkesr  
 PLOT SCALE = 10.0000' / in.  
 PLOT DATE = Tue May 01 07:07:50 2012

DESIGNED -  
 DRAWN -  
 CHECKED -  
 DATE -

REVISED -  
 REVISED -  
 REVISED -  
 REVISED -

**STATE OF ILLINOIS  
 DEPARTMENT OF TRANSPORTATION**

SCALE: SHEET OF SHEETS STA. 255+75.00 TO STA. 257+25.00

**I-88**

F.A.I. RTE.	SECTION	COUNTY	TOTAL SHEETS	SHEET NO.
*	D2 SAFETY 2012-2	**	151	125
CONTRACT NO. 64H77				
ILLINOIS FED. AID PROJECT				

\* 74, 80, 88 & 280  
 \*\* HFNRY / ROCK ISI AND / WHITTSIDE