


FINAL SURVEY	SURVEYED	BY	DATE
NO.	NO.		
NOTE BOOK	PLOTTED		
NO.	NO.		
AREAS CHECKED	AREAS CHECKED		

ORIGINAL SURVEY	SURVEYED	BY	DATE
NO.	NO.		
NOTE BOOK	PLOTTED		
NO.	NO.		
AREAS CHECKED	AREAS CHECKED		

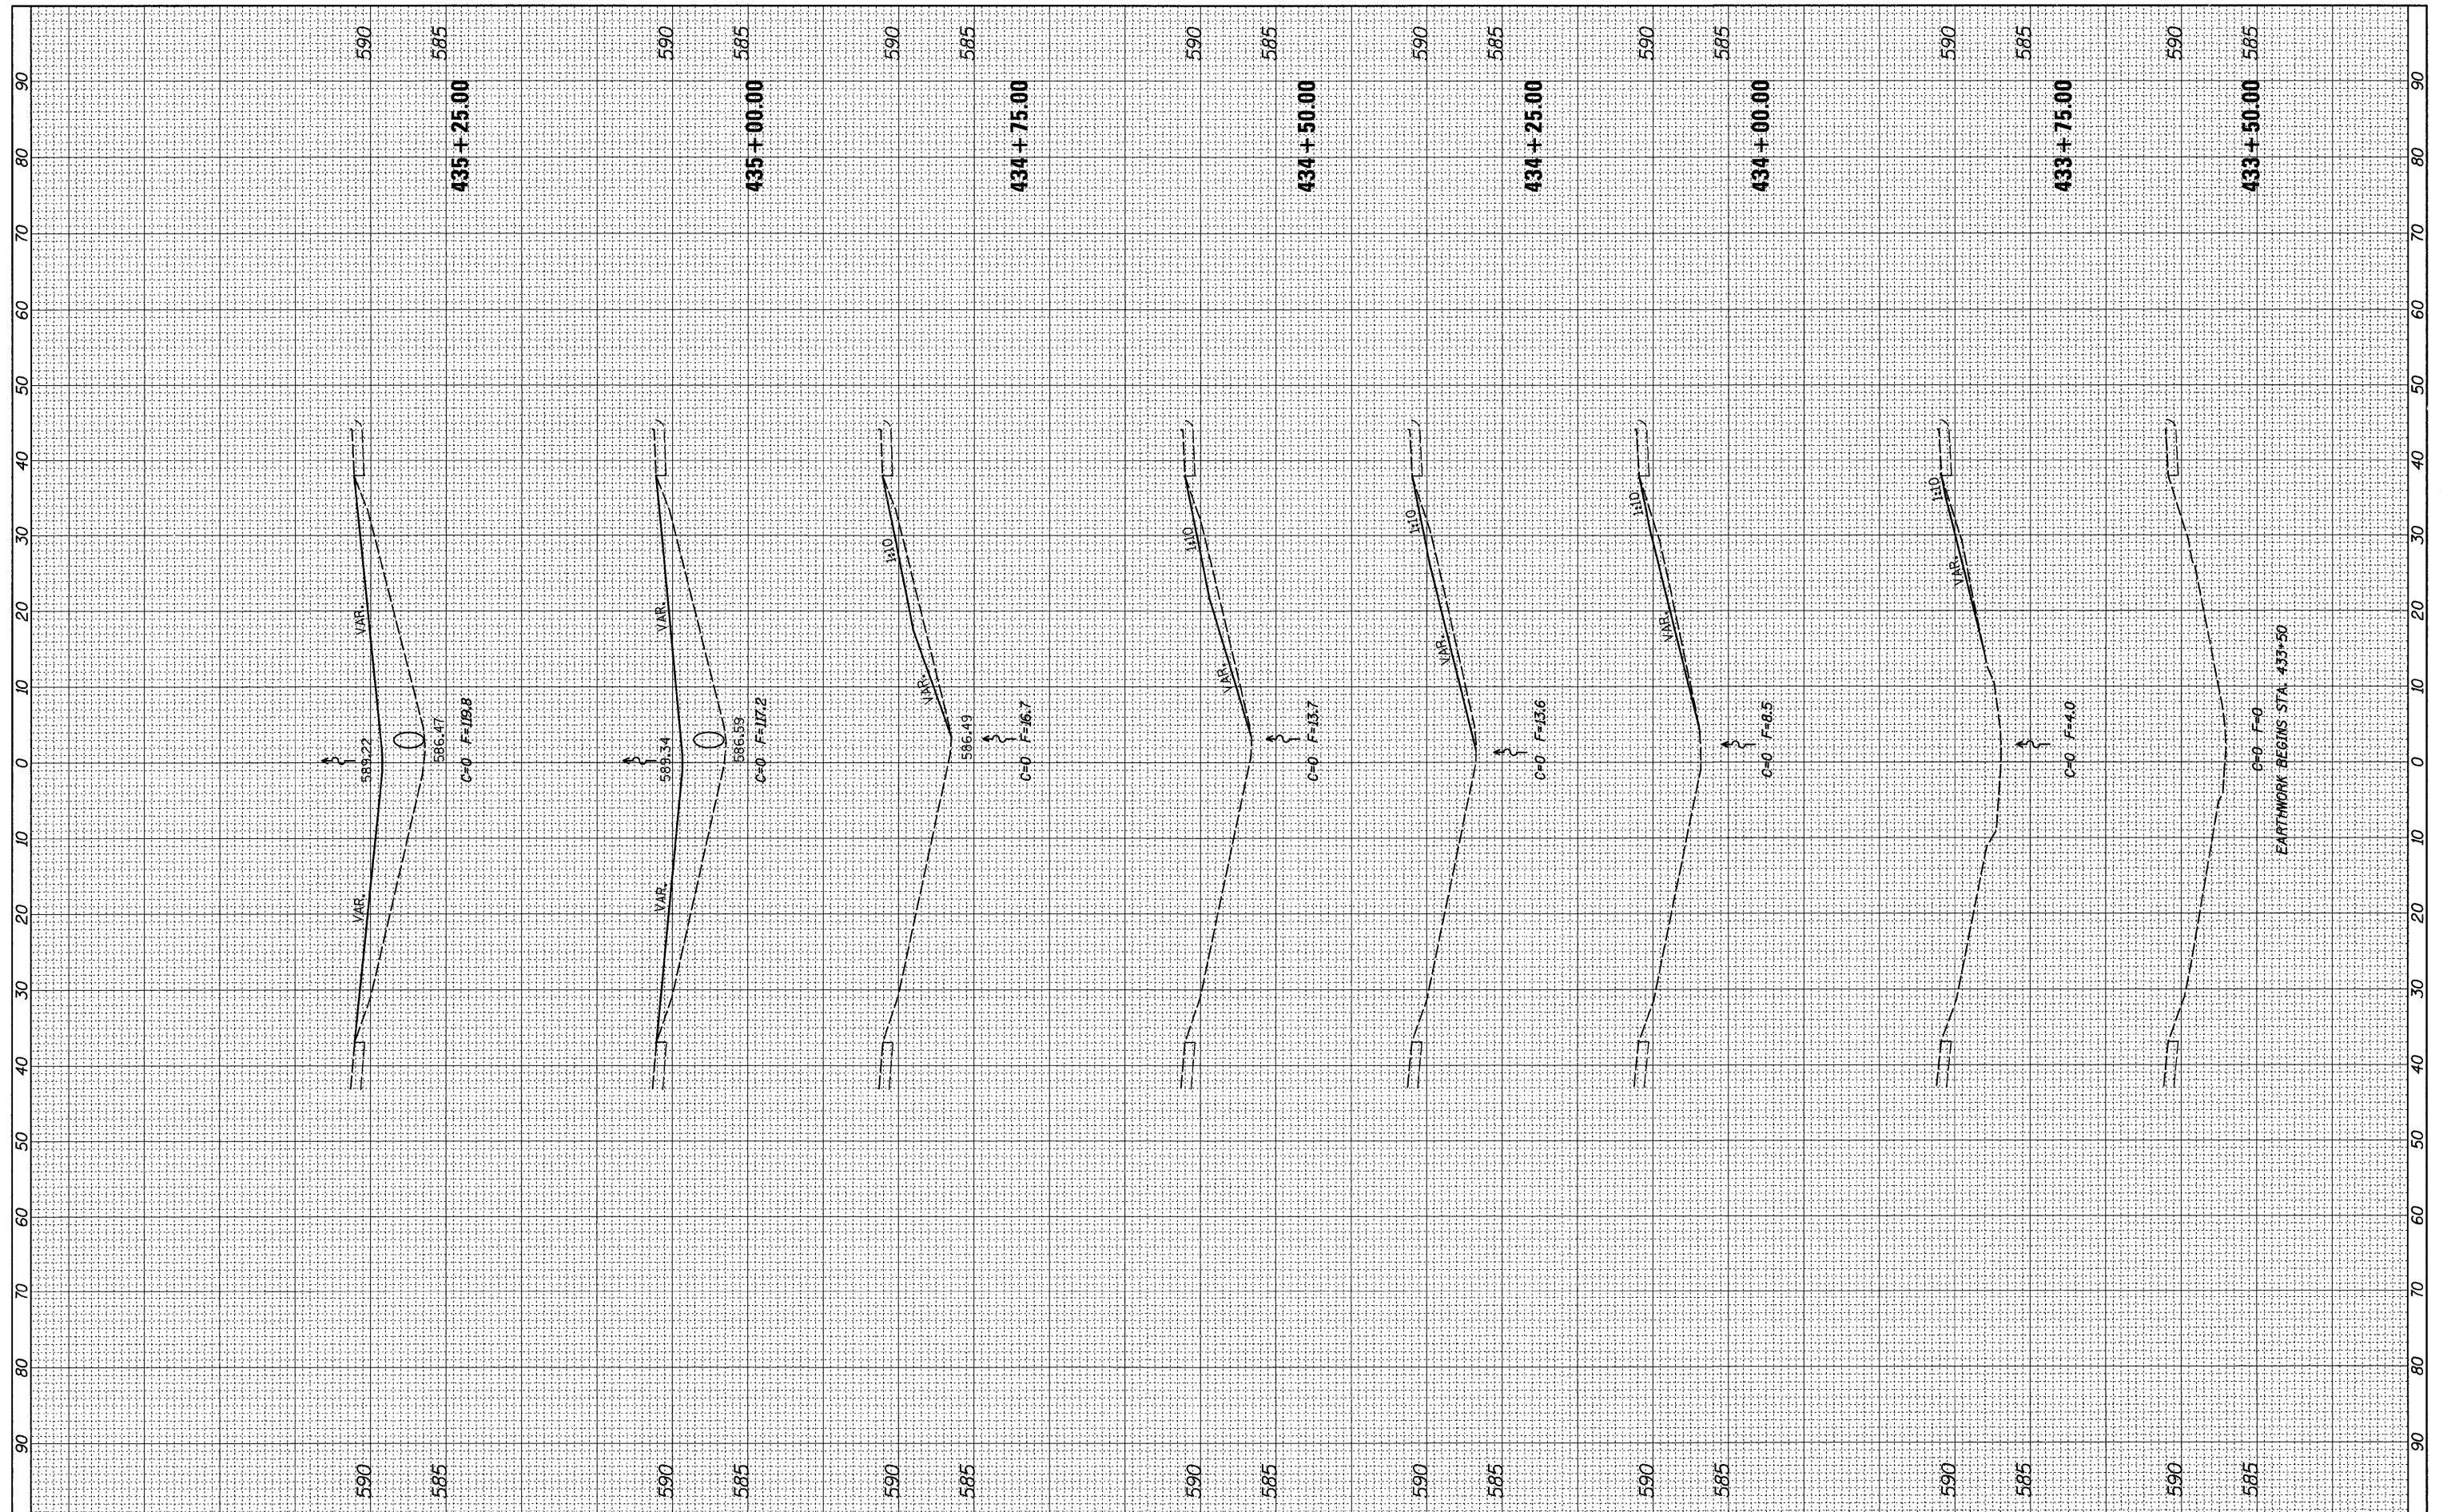

FILE NAME =
 c:\pwwork\pwwork\renkesrw\d0292974\d0205212-shh-xasht.dgn

USER NAME = renkesrw
 PLOT SCALE = 18.0000' / 1" IN.
 PLOT DATE = Tue May 01 07:07:51 2012

DESIGNED -	REVISED -
DRAWN -	REVISED -
CHECKED -	REVISED -
DATE -	REVISED -

**STATE OF ILLINOIS
 DEPARTMENT OF TRANSPORTATION**

1-88

SCALE: SHEET OF SHEETS STA. 433+50.00 TO STA. 435+25.00

F.A.I. RTE.	SECTION	COUNTY	TOTAL SHEETS	SHEET NO.
*	D2 SAFETY 2012-2	**	151	126
CONTRACT NO. 64H77				
ILLINOIS FED. AID PROJECT				

* 74, 80, 88 & 280
 ** HENRY / ROCK / ISI AND / WHITESIDE