


BY	DATE
FINAL SURVEY	SURVEYED
NOTE BOOK NO.	PLOTTED
AREAS CHECKED	AREAS CHECKED

BY	DATE
ORIGINAL SURVEY	SURVEYED
NOTE BOOK NO.	PLOTTED
AREAS CHECKED	AREAS CHECKED

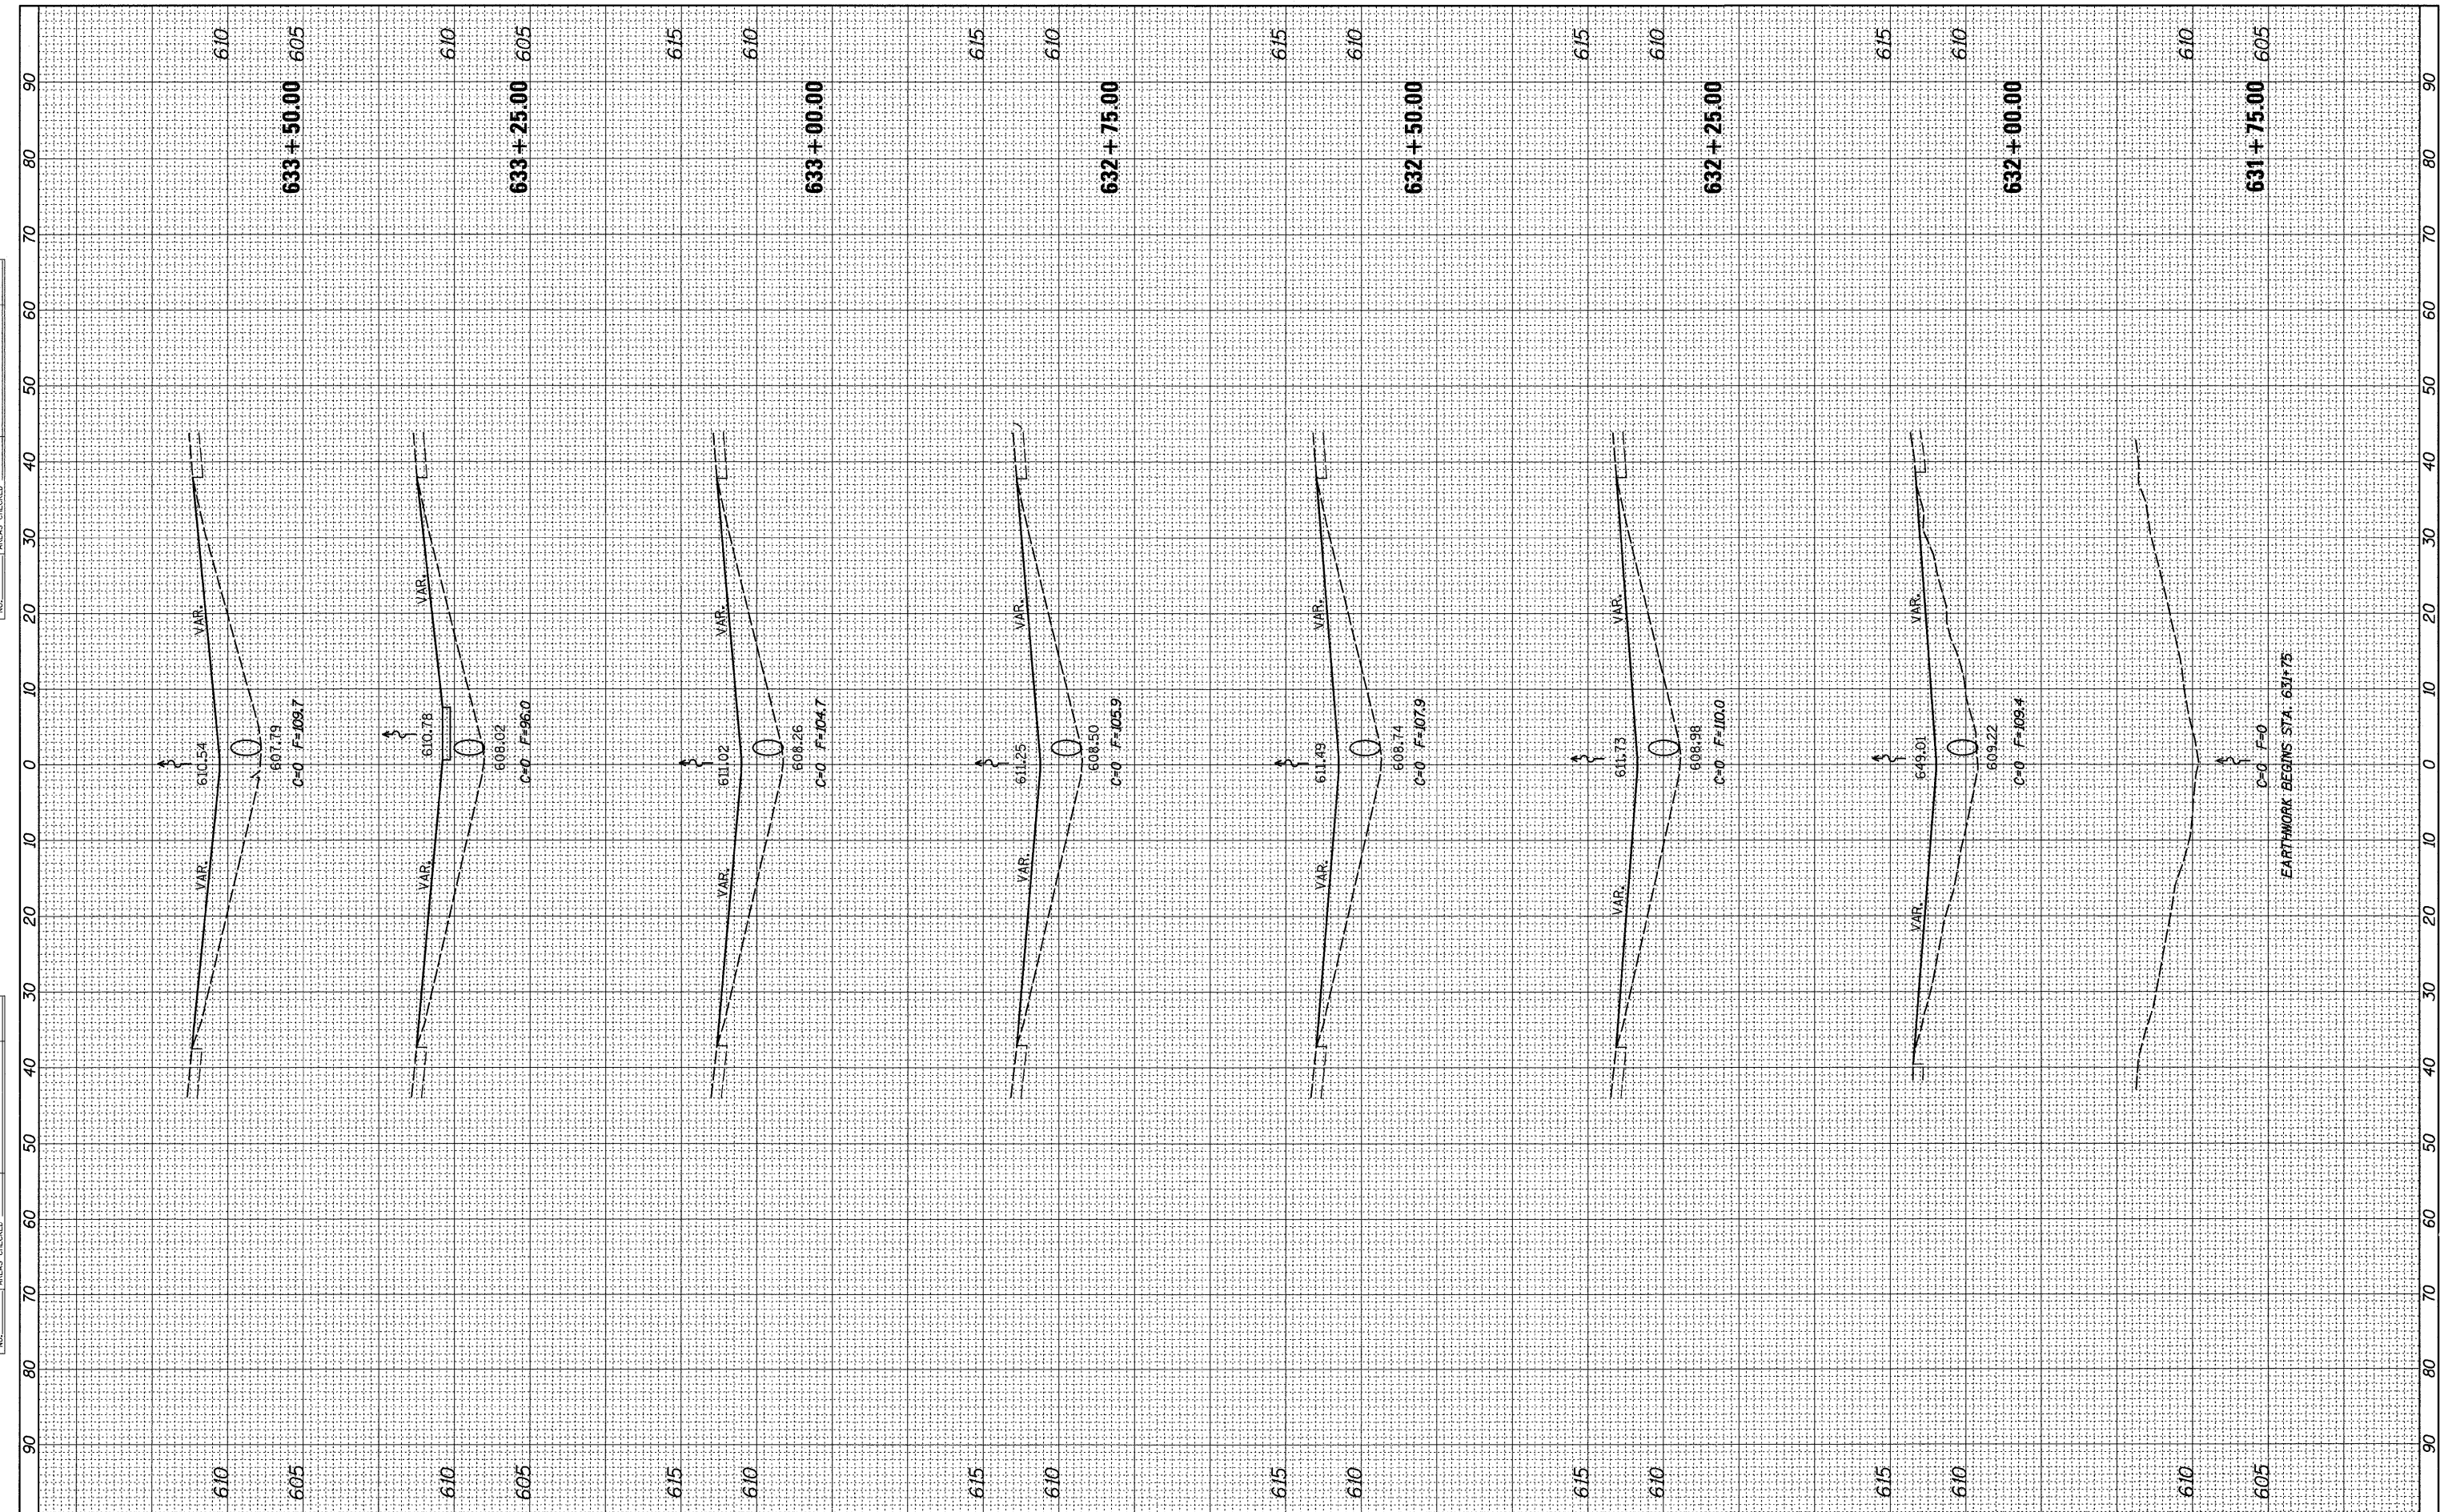

FILE NAME =	USER NAME = renkesrw	DESIGNED -	REVISED -
c:\pwwork\pwwork\renkesrw\d0292974\0205212-sh	xsht.dgn	DRAWN -	REVISED -
		CHECKED -	REVISED -
		DATE -	REVISED -

**STATE OF ILLINOIS
DEPARTMENT OF TRANSPORTATION**

SCALE:	SHEET	OF	SHEETS	STA. 631+75.00	TO STA. 633+50.00
--------	-------	----	--------	----------------	-------------------

F.A.I. RTE.	SECTION	COUNTY	TOTAL SHEETS	SHEET NO.
*	D2 SAFETY 2012-2	**	151	130
CONTRACT NO. 64H77				
ILLINOIS FED. AID PROJECT				
* 74, 80, 88 & 280				
** HENRY / ROCK / ISI AND / WHITESIDE				