


FINAL SURVEY	SURVEYED	BY	DATE
NOTE BOOK	PLOTTED		
NO.	AREAS CHECKED		

ORIGINAL SURVEY	SURVEYED	BY	DATE
NOTE BOOK	PLOTTED		
NO.	AREAS CHECKED		

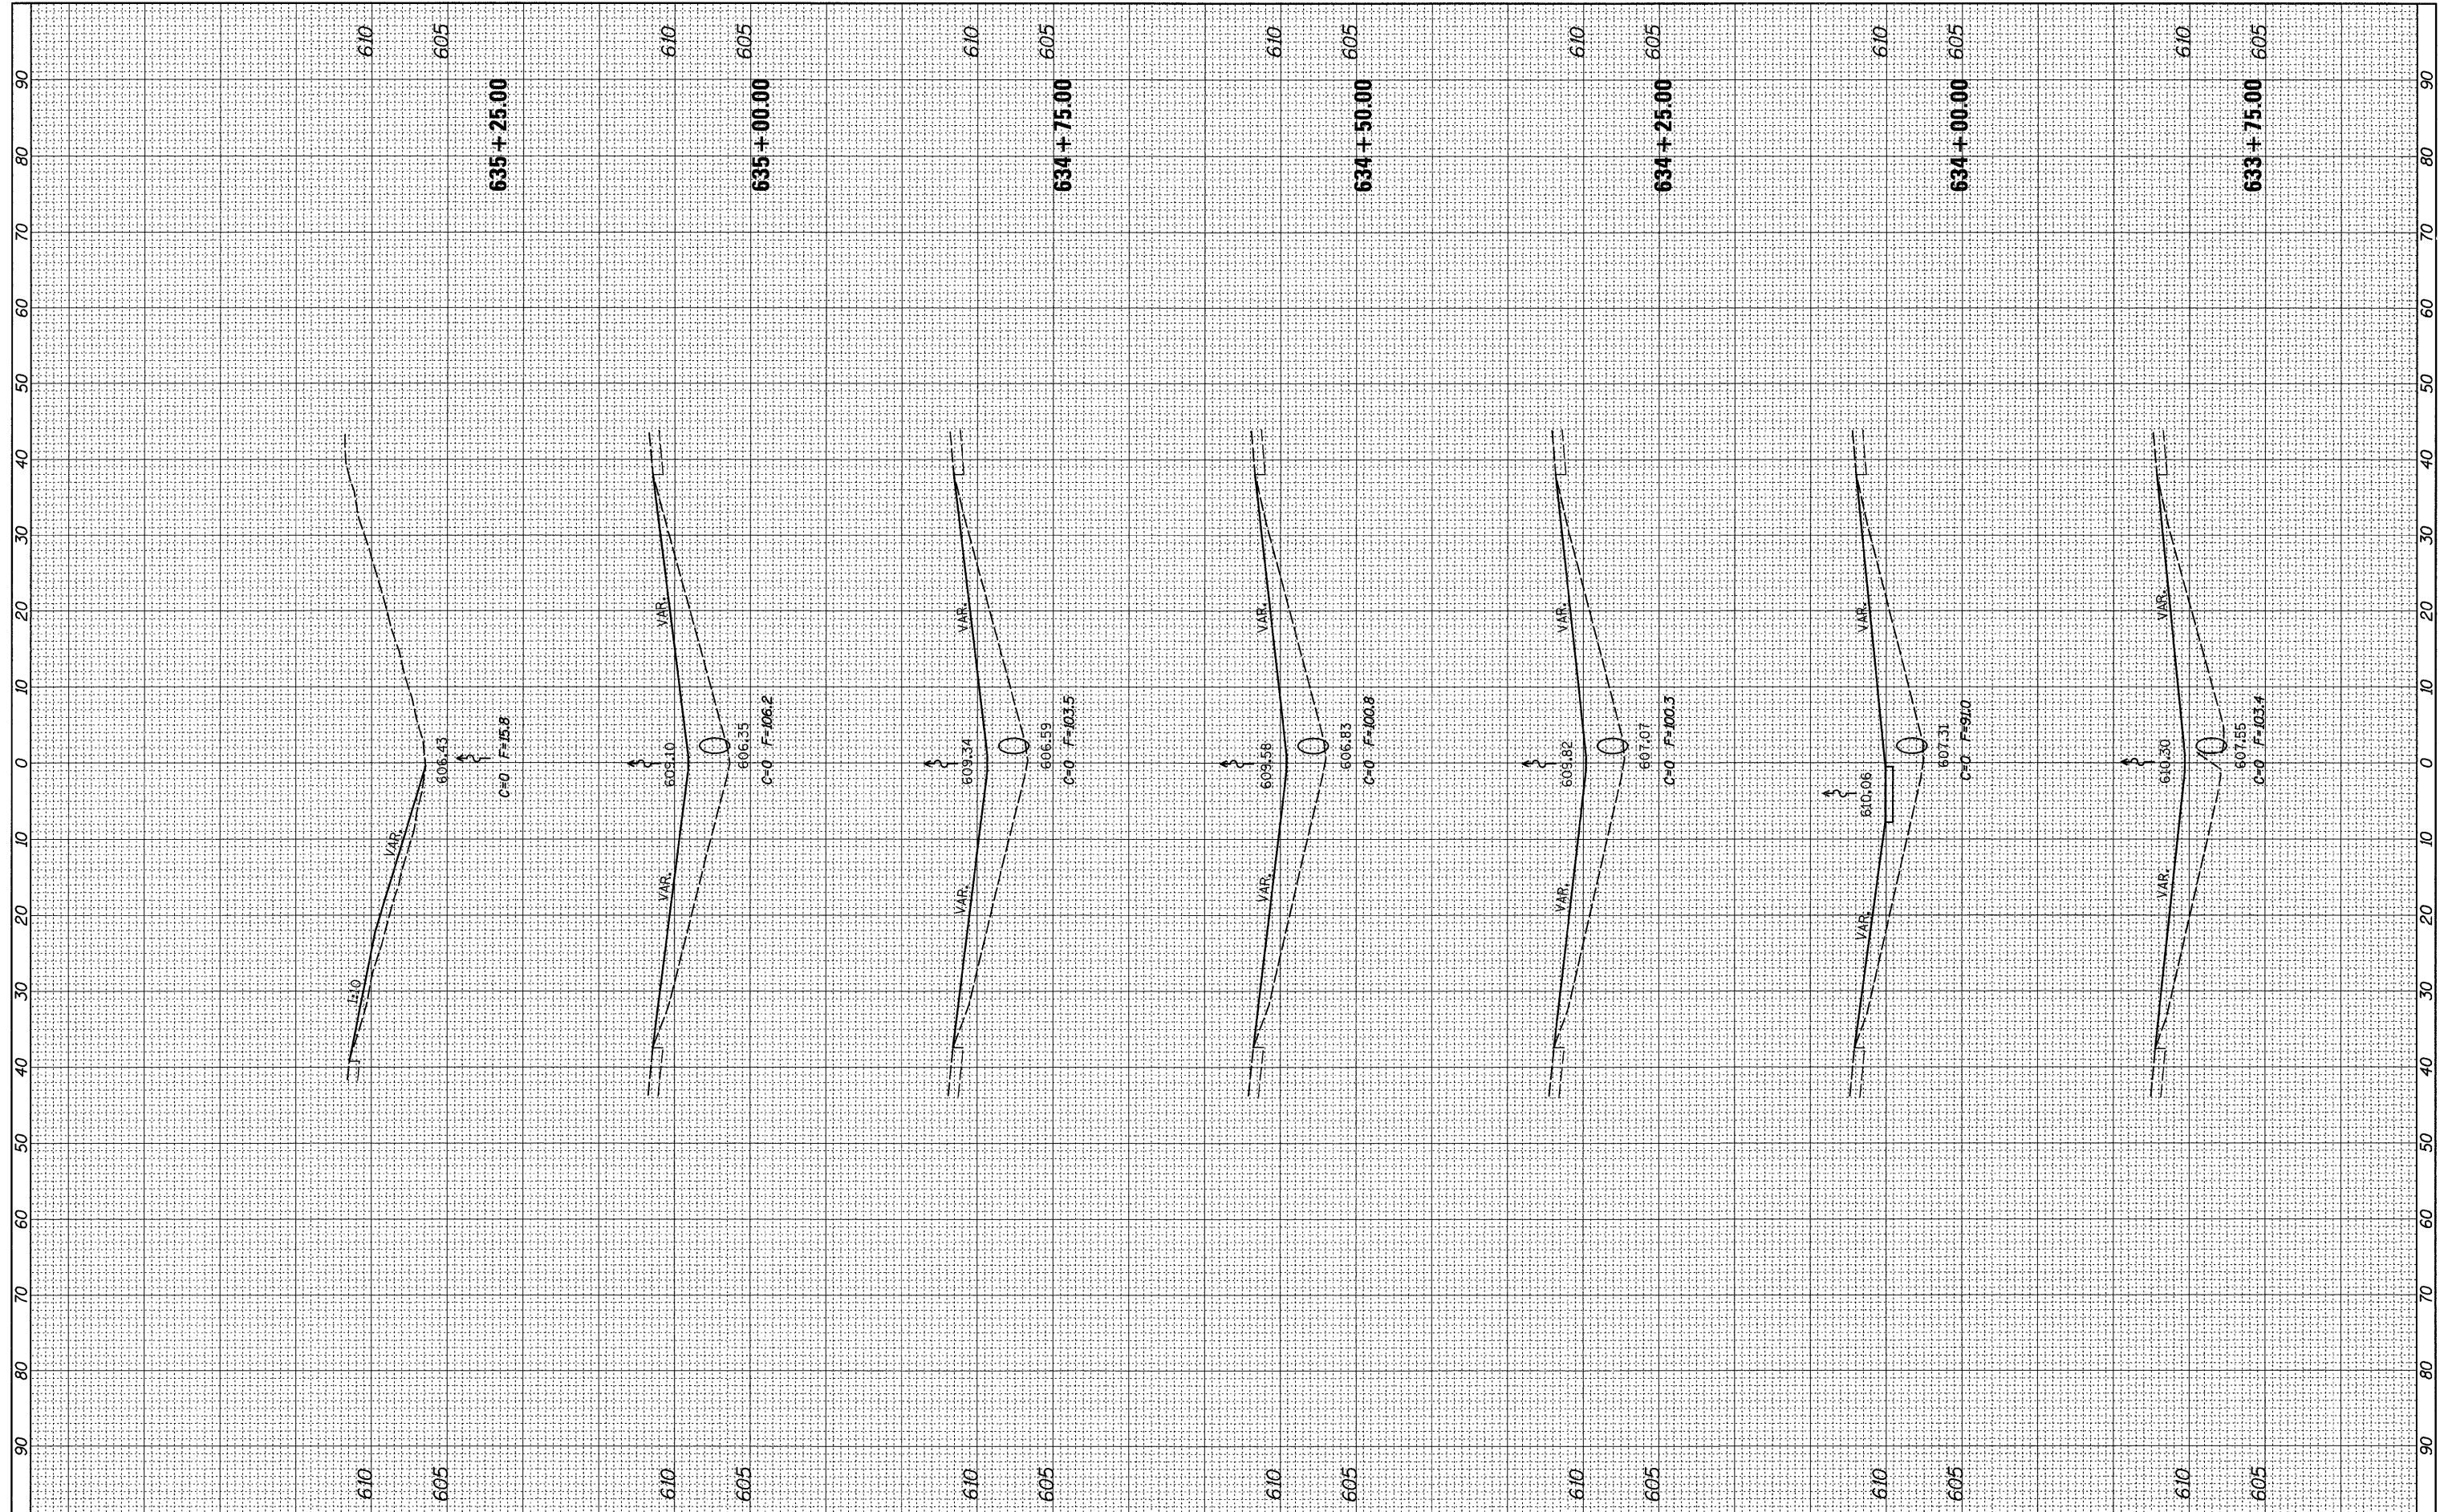

FILE NAME =
 c:\pw_work\p\dot\renkesr\02292974\0205212-ah-xasht.dgn

USER NAME = renkesr
 PLOT SCALE = 10.0000' / in.
 PLOT DATE = Tue May 01 07:07:55 2012

DESIGNED -
 DRAWN -
 CHECKED -
 DATE -

REVISED -
 REVISED -
 REVISED -
 REVISED -

**STATE OF ILLINOIS
 DEPARTMENT OF TRANSPORTATION**

I-88

SCALE: SHEET OF SHEETS STA. 633+75.00 TO STA. 635+25.00

F.A.I. RTE.	SECTION	COUNTY	TOTAL SHEETS	SHEET NO.
*	D2 SAFETY 2012-2	**	151	131
CONTRACT NO. 64H77				

ILLINOIS FED. AID PROJECT
 * 74, 80, 88 & 280
 ** HENRY / ROCK ISLAND / WHITESIDE