


FINAL SURVEY	SURVEYED	BY	DATE
NOTE BOOK NO.	PLOTTED		
AREAS CHECKED	TEMPLATE		
	AREAS		

ORIGINAL SURVEY	SURVEYED	BY	DATE
NOTE BOOK NO.	PLOTTED		
AREAS CHECKED	TEMPLATE		
	AREAS		

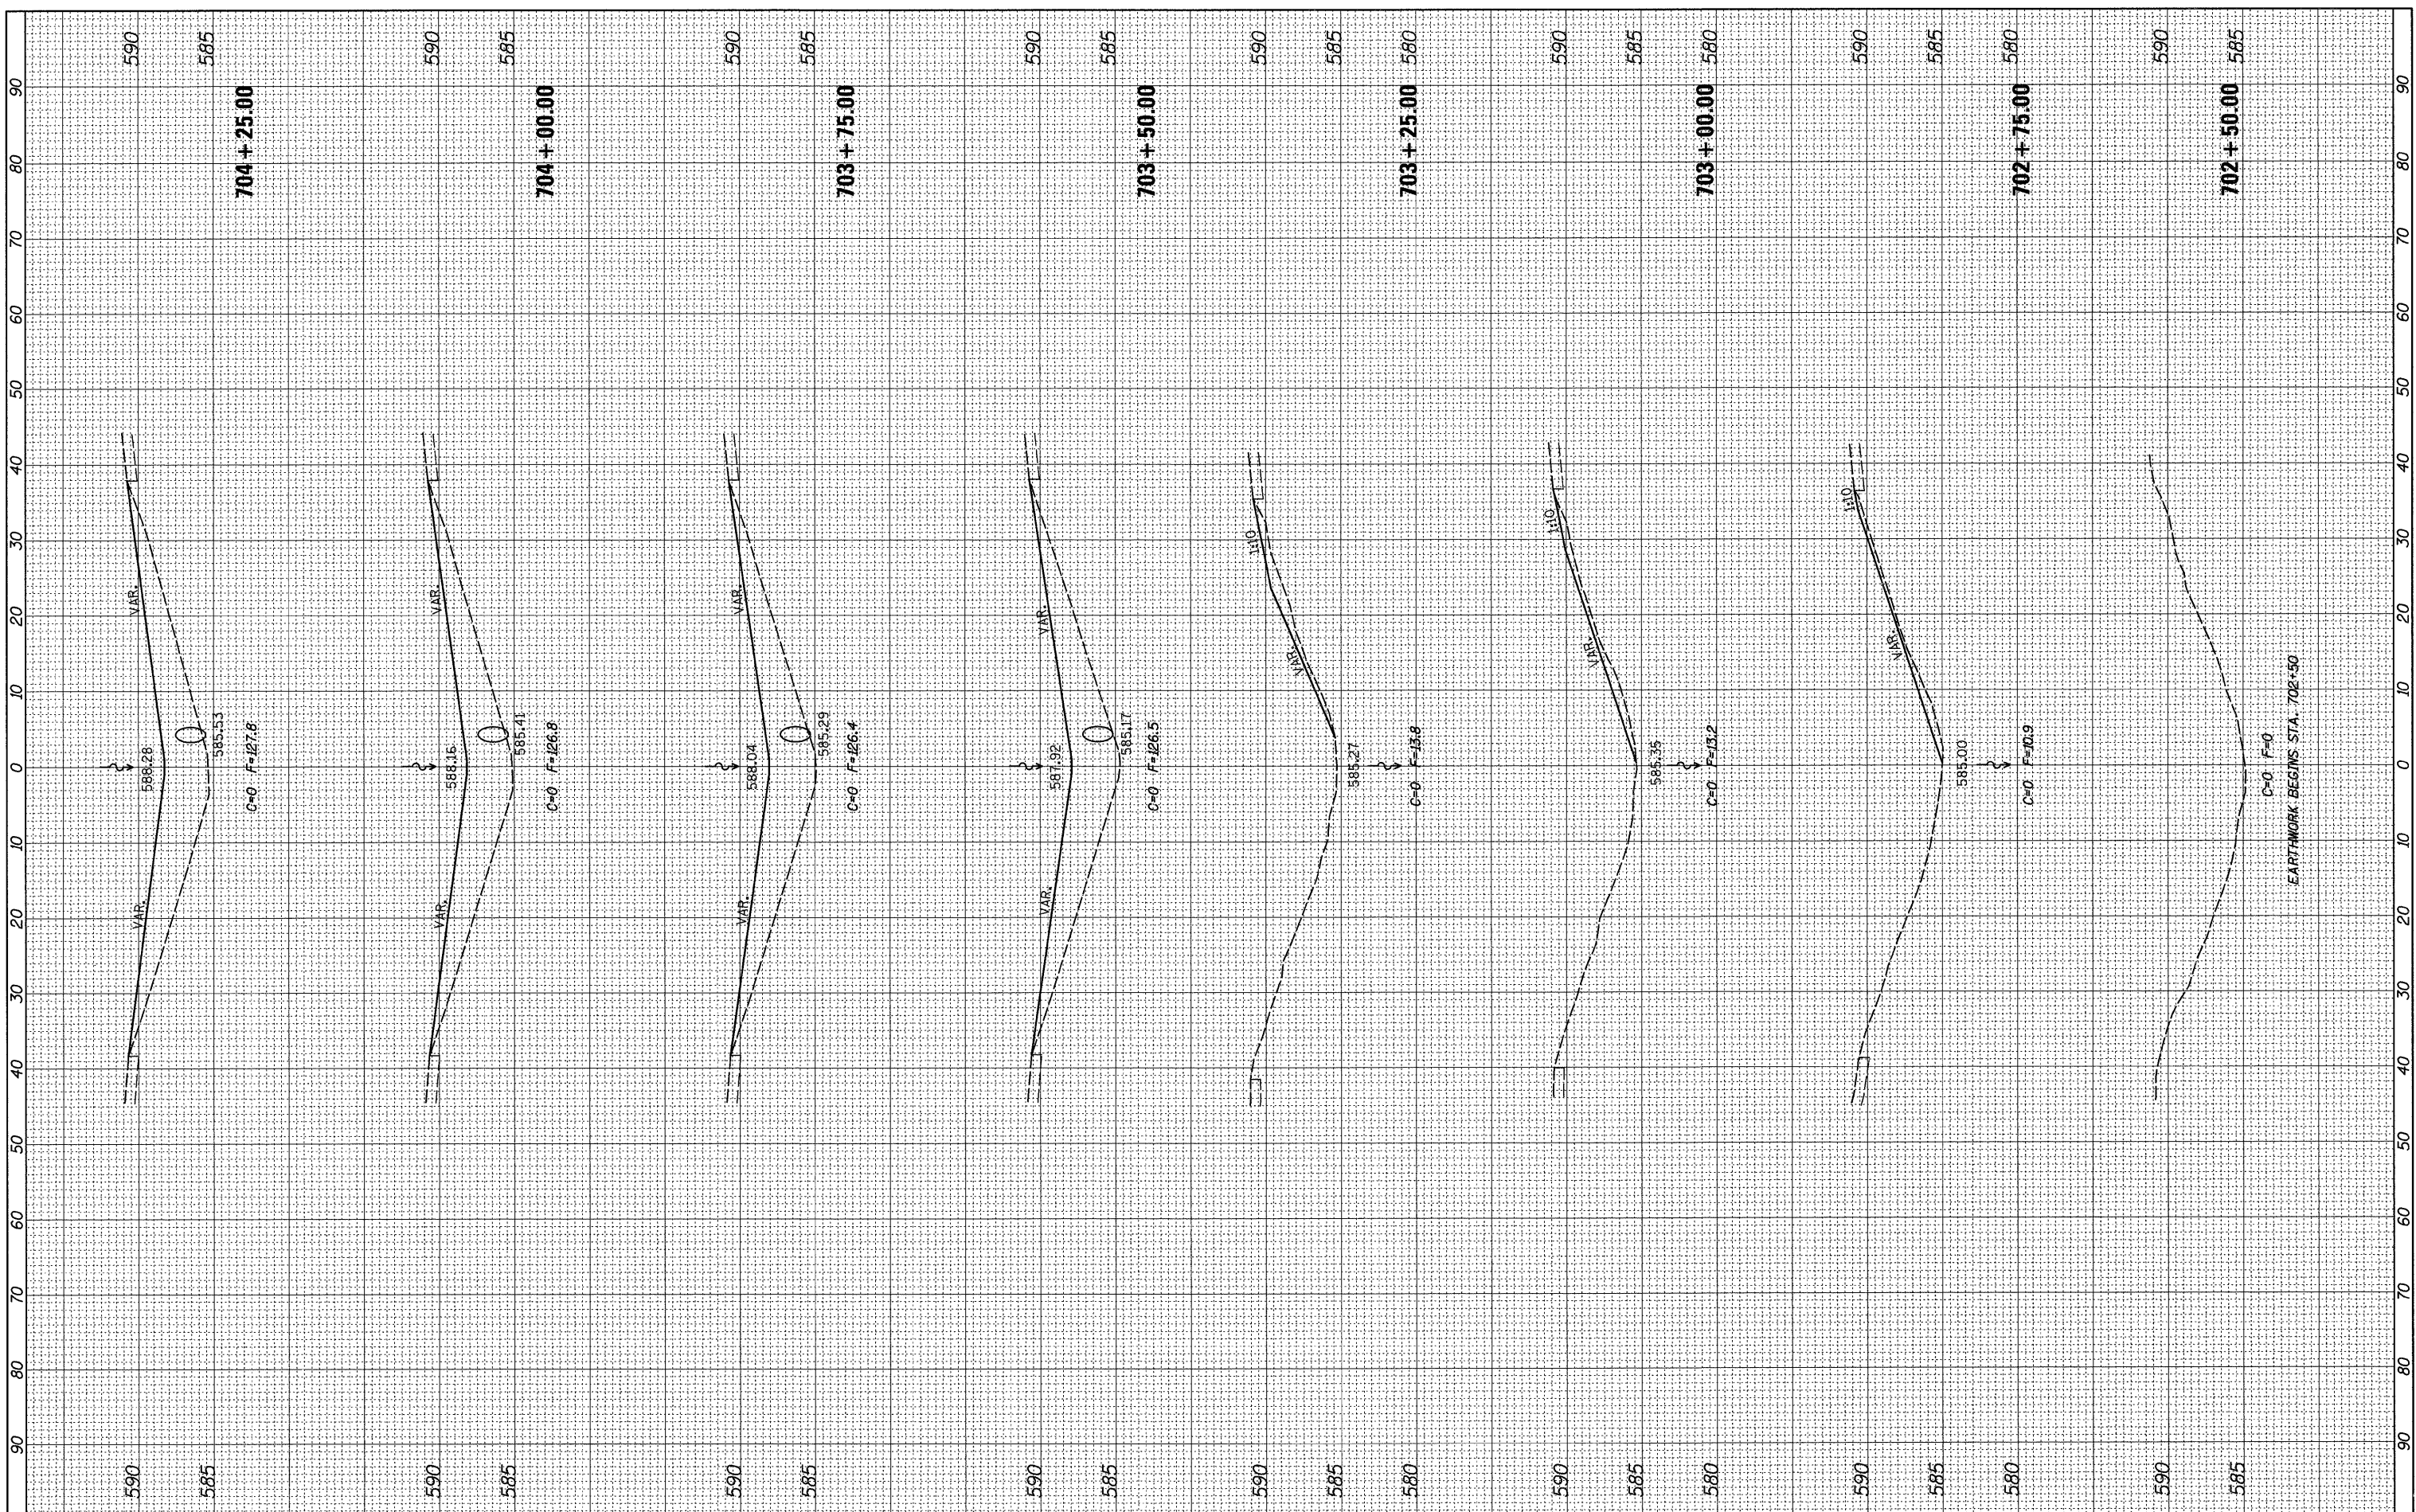

FILE NAME = c:\pwwork\pwwork\renkesr\10292974\0205212-eh-xssht.dgn  
 USER NAME = renkesr

DESIGNED -  
 DRAWN -  
 CHECKED -  
 DATE -

REVISOR -  
 REVISION -  
 REVISION -  
 REVISION -

**STATE OF ILLINOIS  
 DEPARTMENT OF TRANSPORTATION**

**I-88**

SCALE: SHEET OF SHEETS STA. 702+50.00 TO STA. 704+25.00

F.A.I. RTE.	SECTION	COUNTY	TOTAL SHEETS	SHEET NO.
*	D2 SAFETY 2012-2	**	151	133
CONTRACT NO. 64H77				
ILLINOIS FED. AID PROJECT				

\* 74, 80, 88 & 280  
 \*\* HFNRY / ROCK ISLAND / WHITESIDE