


FINAL SURVEY	SURVEYED	BY	DATE
NOTE BOOK NO.	PLOTTED		
	TEMPLATE		
	AREAS CHECKED		

ORIGINAL SURVEY	SURVEYED	BY	DATE
NOTE BOOK NO.	PLOTTED		
	TEMPLATE		
	AREAS CHECKED		

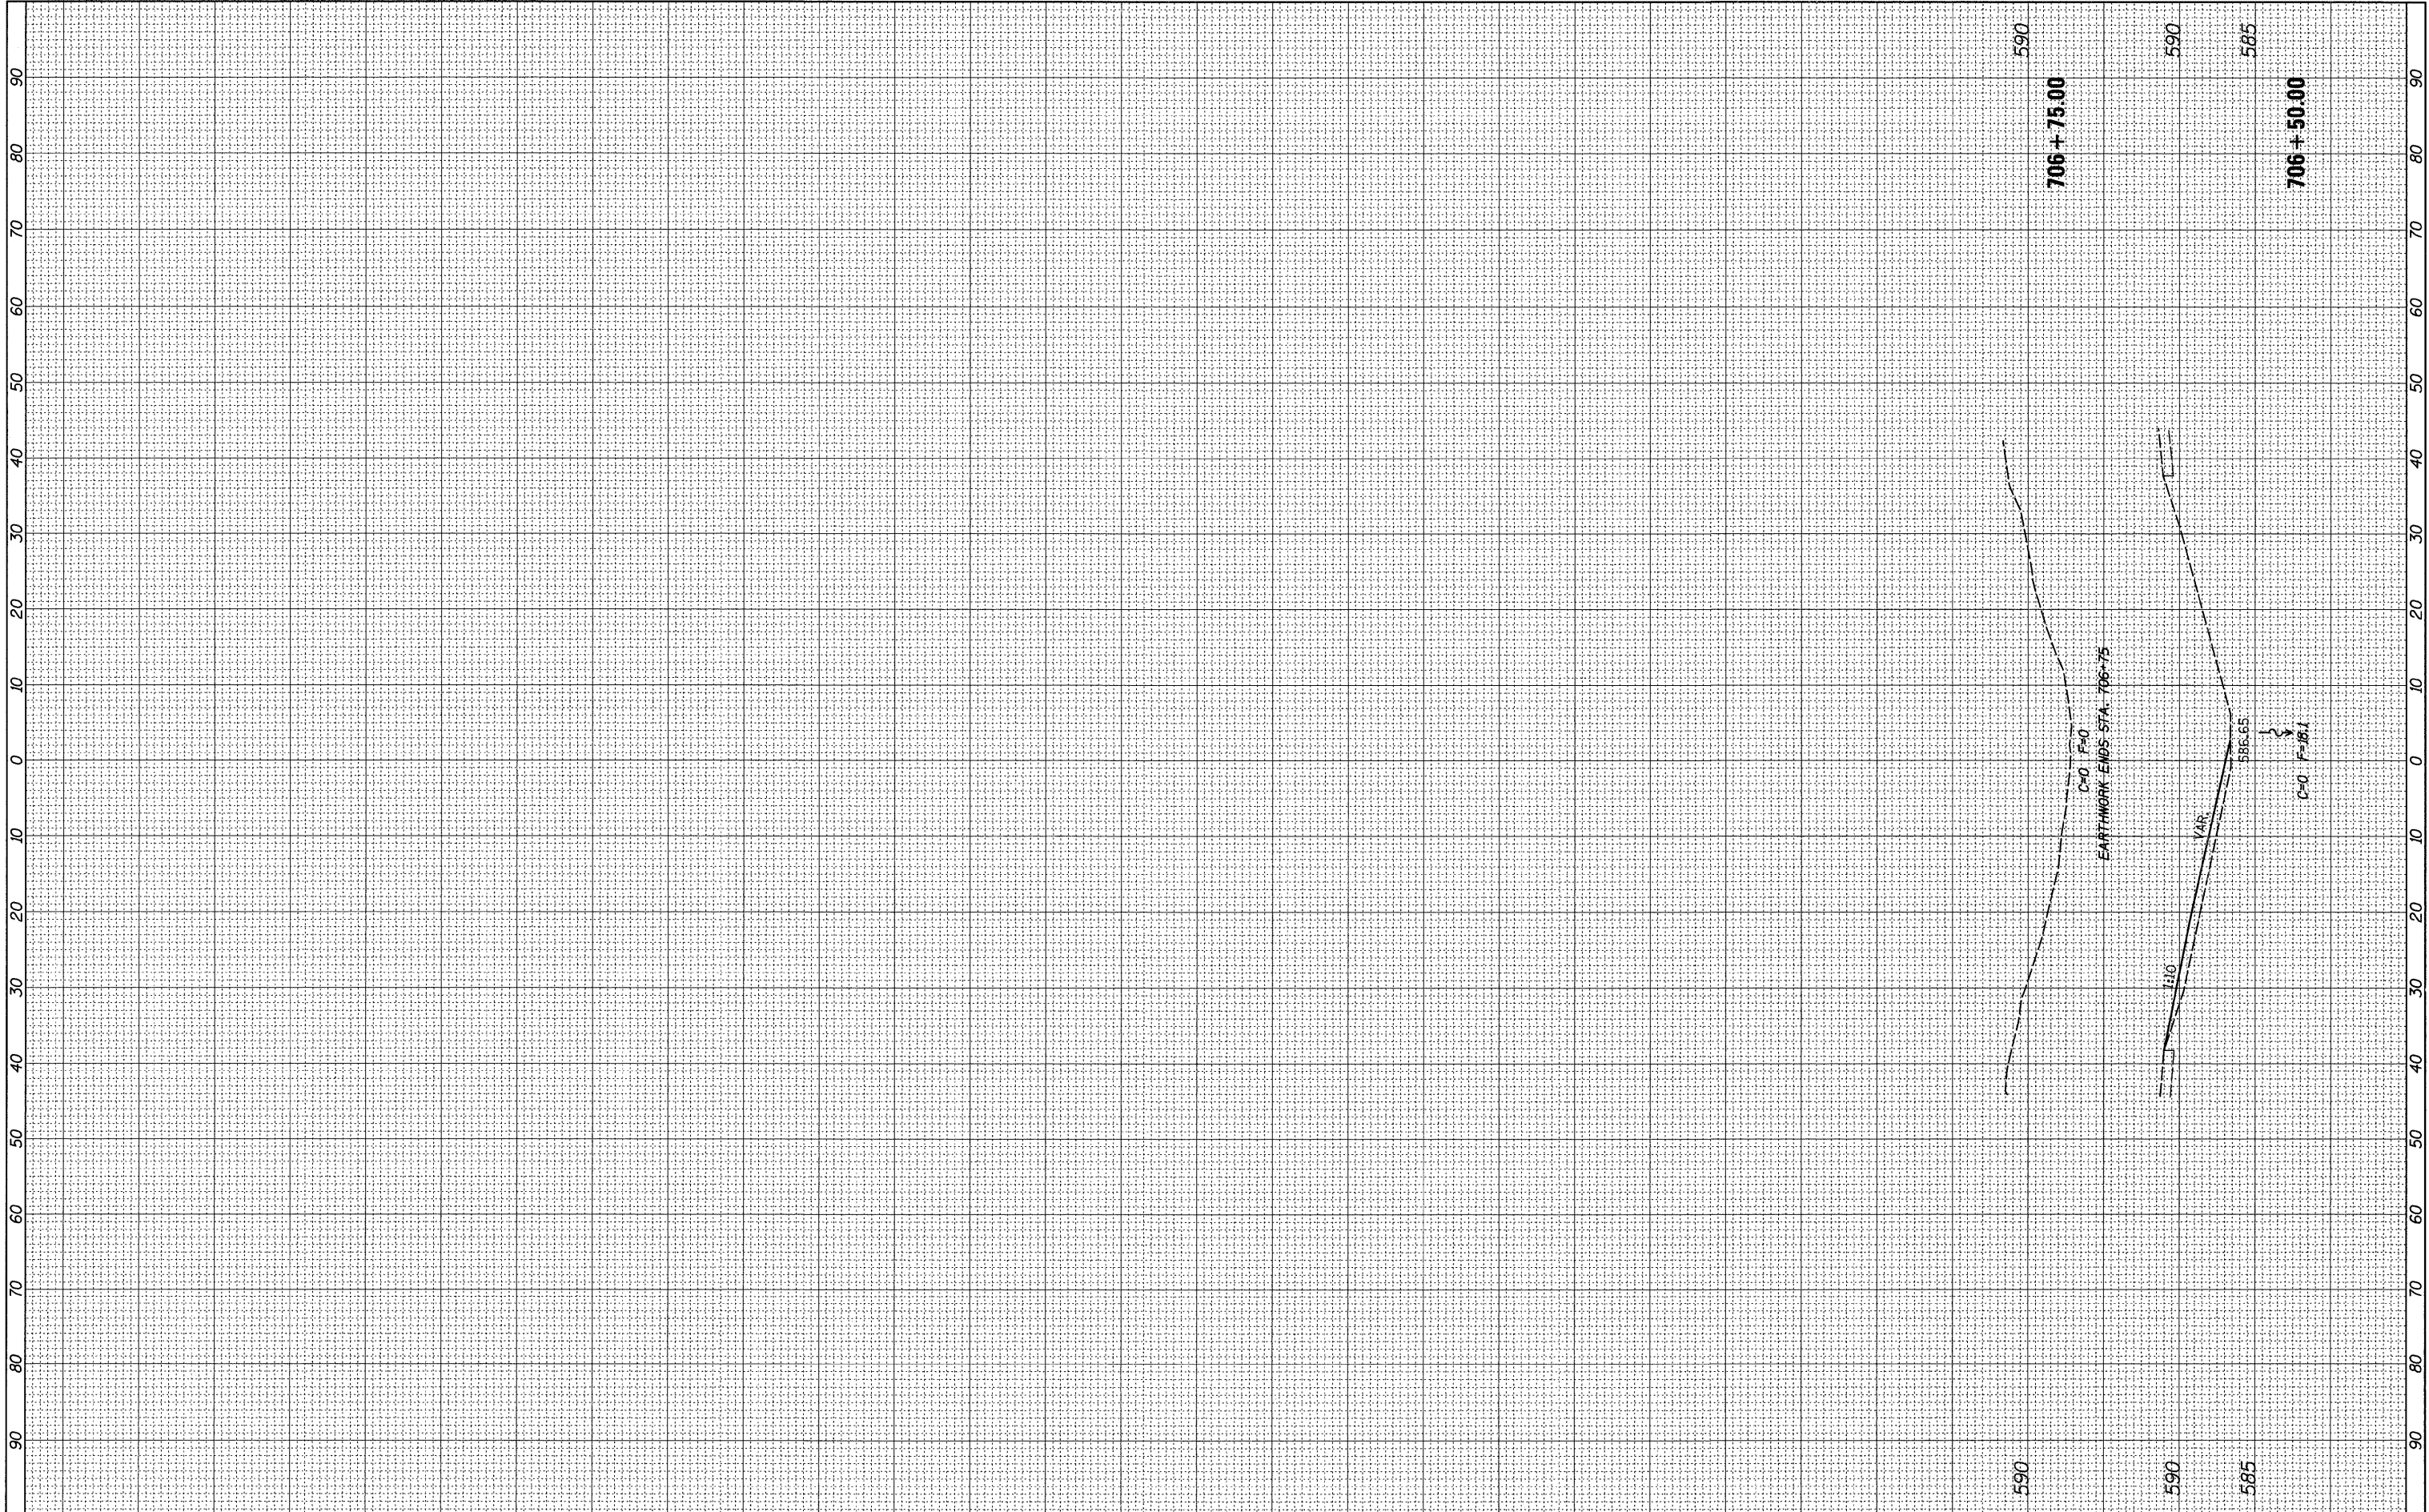

FILE NAME = c:\pw_work\p1\dot\renkesrw\d0292974\d0205212-sh-xshdgn
 USER NAME = renkesrw
 PLOT SCALE = 10.0000' / in.
 PLOT DATE = Tue May 01 07:07:59 2012

DESIGNED -	REVISED -
DRAWN -	REVISED -
CHECKED -	REVISED -
DATE -	REVISED -

**STATE OF ILLINOIS
DEPARTMENT OF TRANSPORTATION**

I-88

SCALE: SHEET OF SHEETS STA. 706+50.00 TO STA. 706+75.00

F.A.I. RTE.	SECTION	COUNTY	TOTAL SHEETS	SHEET NO.
*	D2 SAFETY 2012-2	**	151	135
CONTRACT NO. 64H77				
ILLINOIS FED. AID PROJECT				

* 74, 80, 88 & 280
 ** HENRY / ROCK ISLAND / WHITESIDE