


DATE	
BY	
FINAL SURVEY	
SURVEYED	
PLOTTED	
NOTE BOOK	
NO.	
AREAS CHECKED	

DATE	
BY	
ORIGINAL SURVEY	
SURVEYED	
PLOTTED	
NOTE BOOK	
NO.	
AREAS CHECKED	

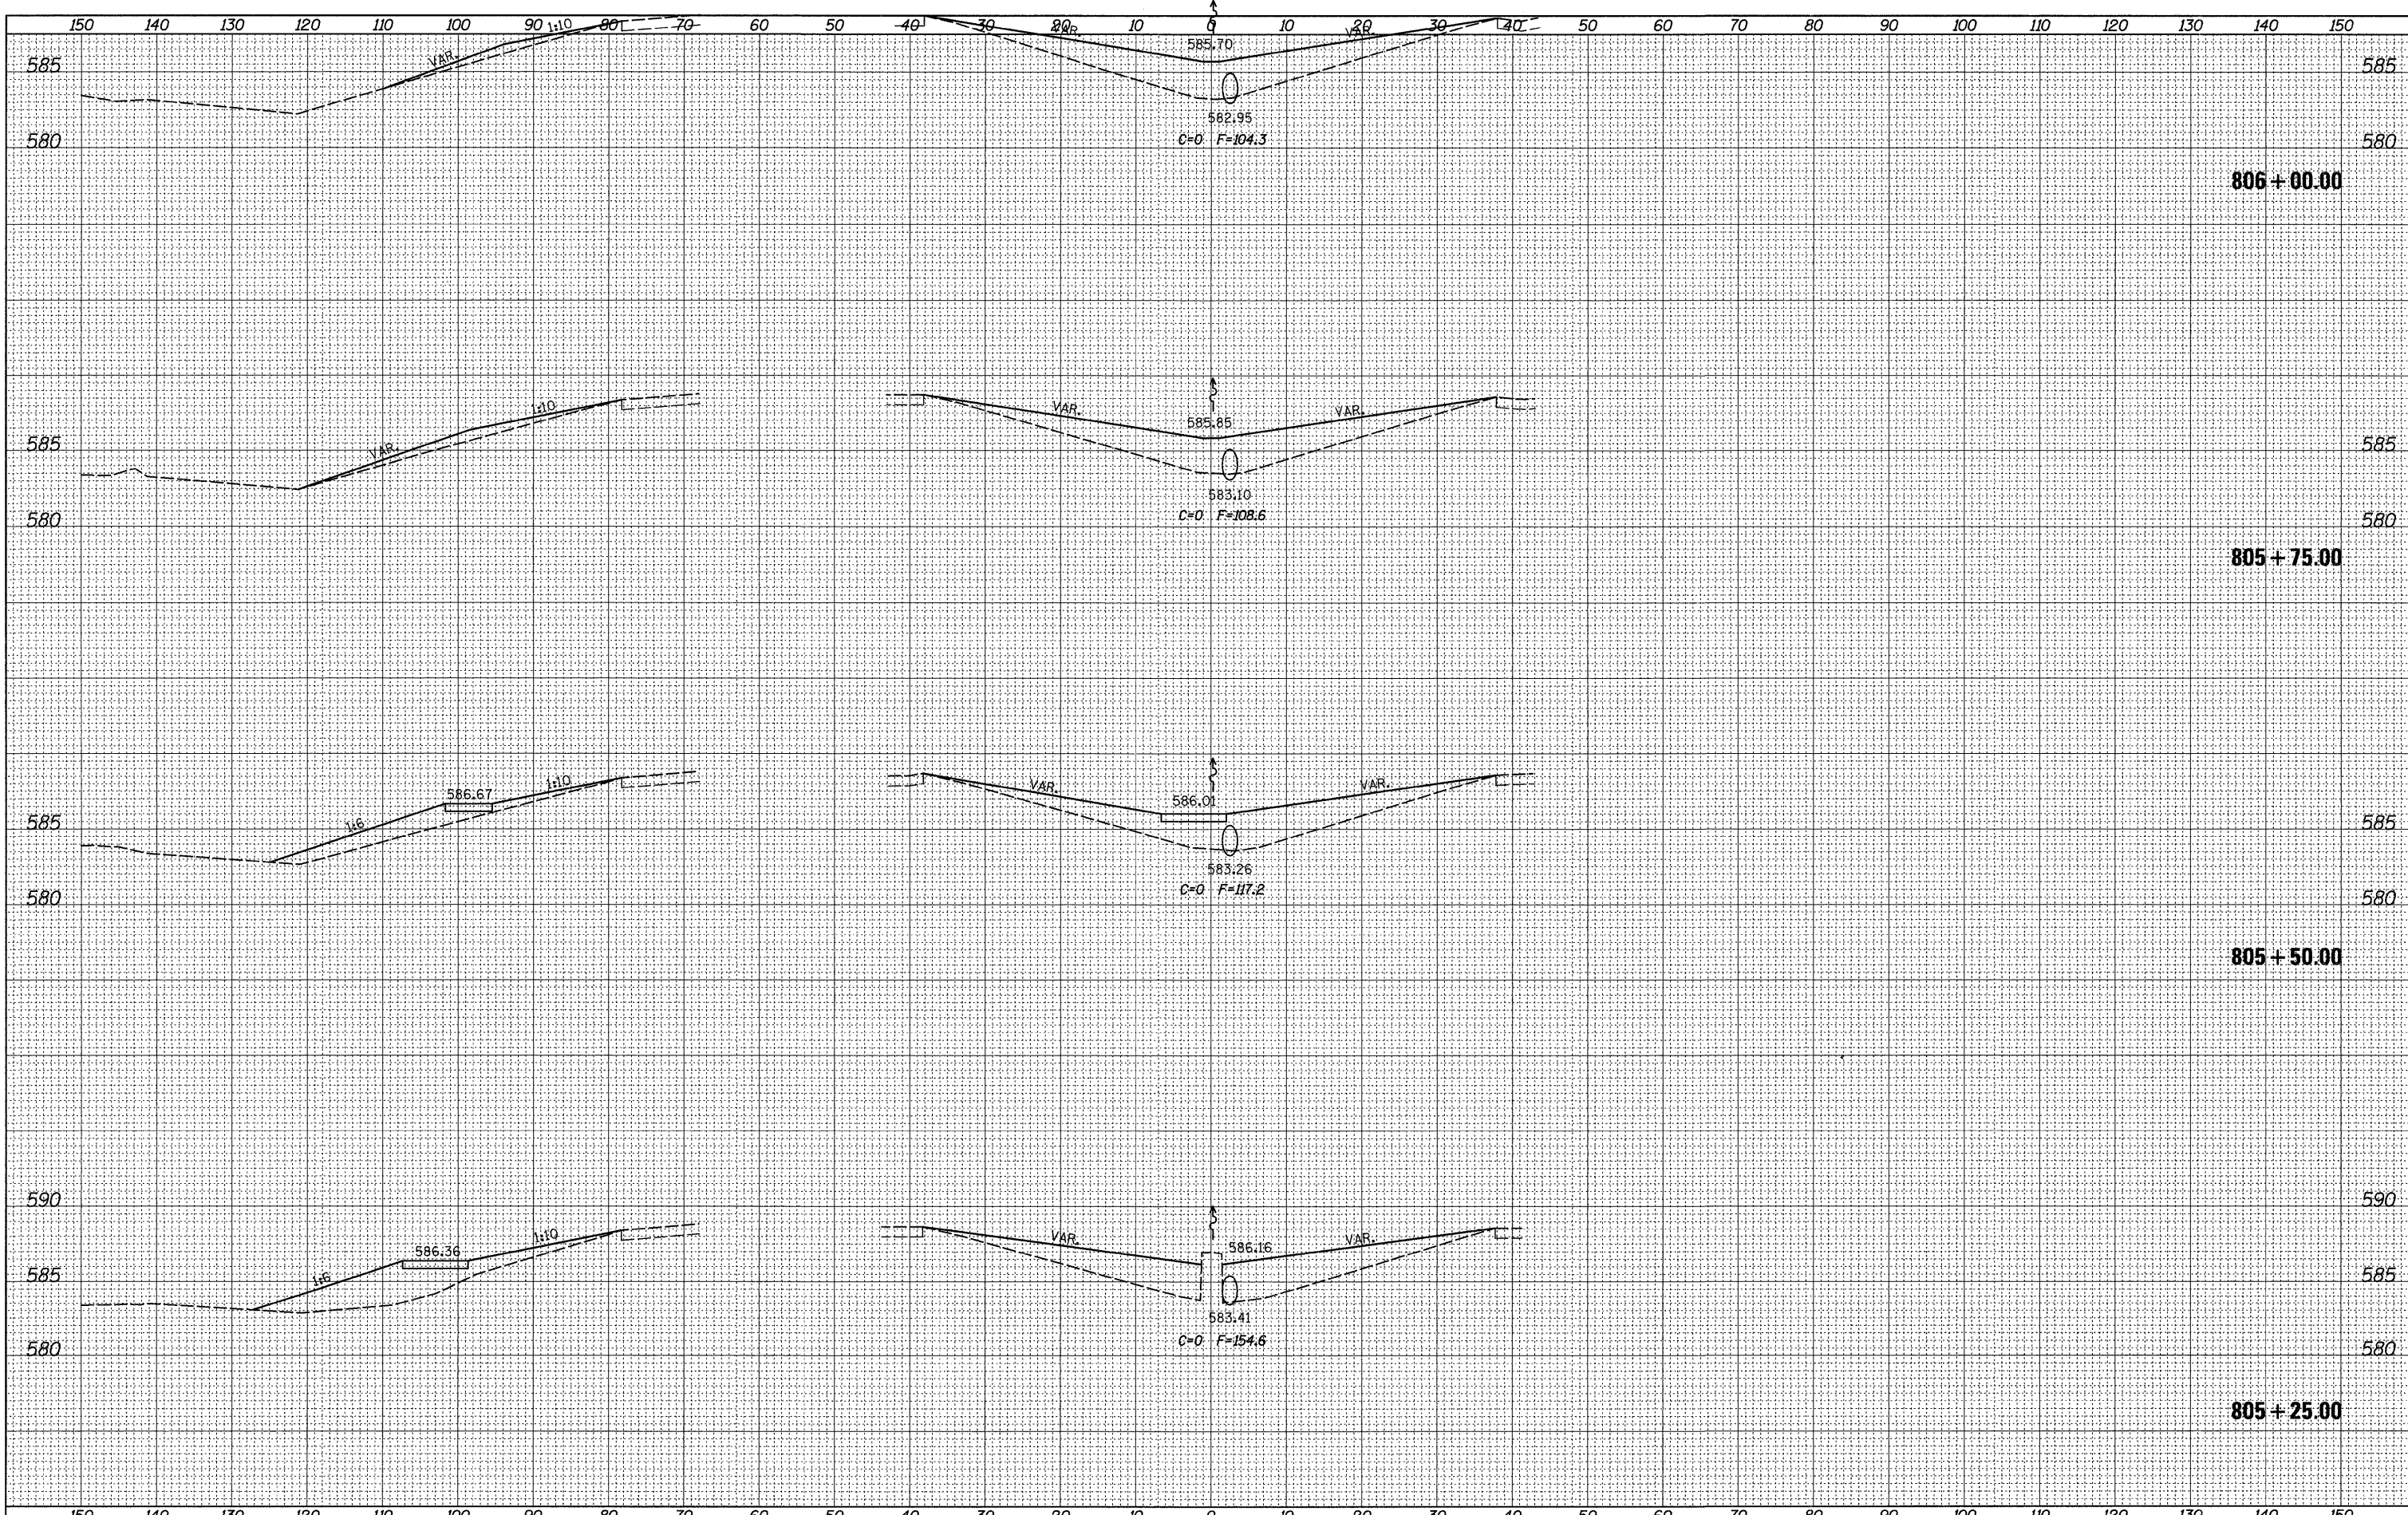

FILE NAME =	USER NAME = renkesrw	DESIGNED -	REVISED -	STATE OF ILLINOIS DEPARTMENT OF TRANSPORTATION	I-88 SCALE: SHEET OF SHEETS STA. 805+25.00 TO STA. 806+00.00	F.A.I. RTE.	SECTION	COUNTY	TOTAL SHEETS	SHEET NO.
c:\pw_work\pxidot\renkesrw\d0292974\d0205212-sh-xsh.tdgn		DRAWN -	REVISED -			*	D2 SAFETY 2012-2	**	151	138
PLOT SCALE = 10.0000' / in.		CHECKED -	REVISED -			CONTRACT NO. 64H77				
PLOT DATE = Tue May 01 07:09:02 2012		DATE -	REVISED -			ILLINOIS FED. AID PROJECT				

* 74, 80, 88 & 280
 ** HENRY / ROCK ISLAND / WHITESIDE