


FINAL SURVEY	SURVEYED	BY	DATE
NO.	NO.		
PLOTTED	PLOTTED		
AREAS CHECKED	AREAS CHECKED		

ORIGINAL SURVEY	SURVEYED	BY	DATE
NO.	NO.		
PLOTTED	PLOTTED		
AREAS CHECKED	AREAS CHECKED		

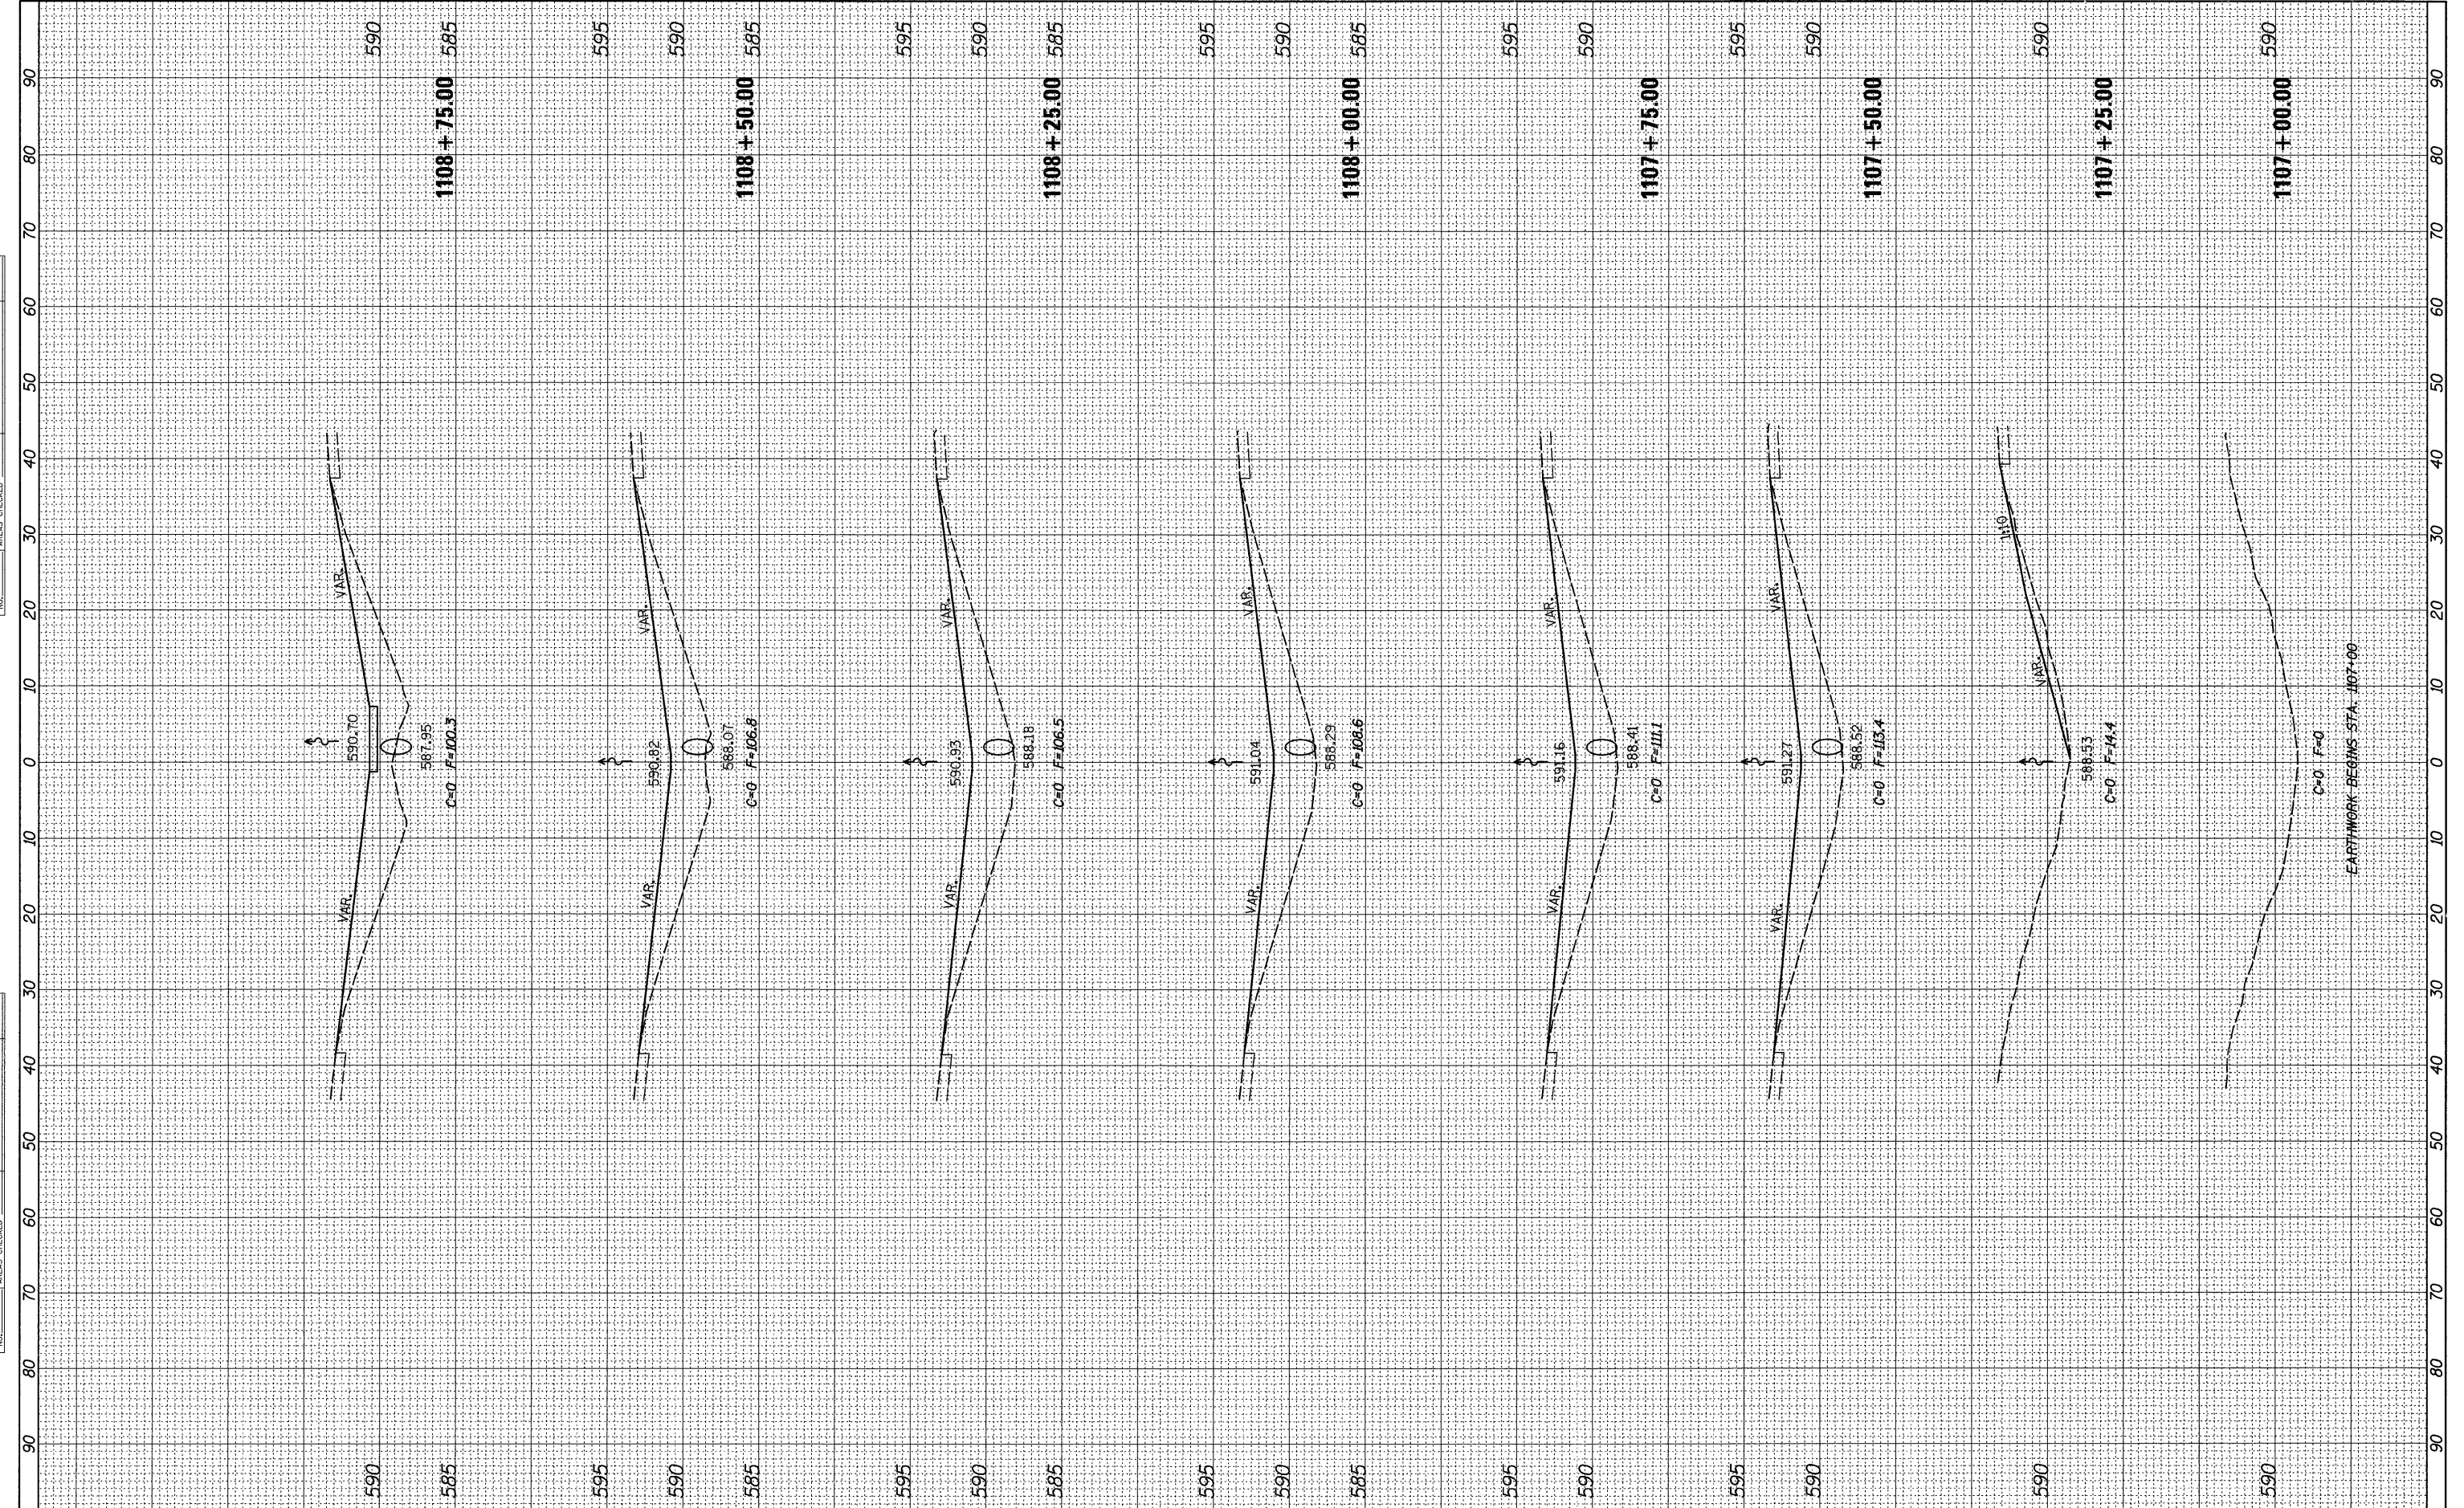

FILE NAME = c:\pw\_work\pwwork\renkesr\10292974\10205212-shd-xssht.dgn

USER NAME = renkesr  
 DESIGNED -  
 DRAWN -  
 CHECKED -  
 DATE -

REVISIED -  
 REVISIED -  
 REVISIED -  
 REVISIED -

STATE OF ILLINOIS  
 DEPARTMENT OF TRANSPORTATION

I-88

SCALE: SHEET OF SHEETS STA. 1107+00.00 TO STA. 1108+75.00

F.A.I. RTE.	SECTION	COUNTY	TOTAL SHEETS	SHEET NO.
*	D2 SAFETY 2012-2	**	151	146
CONTRACT NO. 64H77				
ILLINOIS FED. AID PROJECT				

\* 74, 80, 88 & 280  
 \*\* HENRY / ROCK ISLAND / WHITESIDE