


FINAL SURVEY SURVEYED BY DATE  
 PLOTTED DATE  
 NOTE BOOK NO.  
 AREAS CHECKED

ORIGINAL SURVEY SURVEYED BY DATE  
 PLOTTED DATE  
 NOTE BOOK NO.  
 AREAS CHECKED

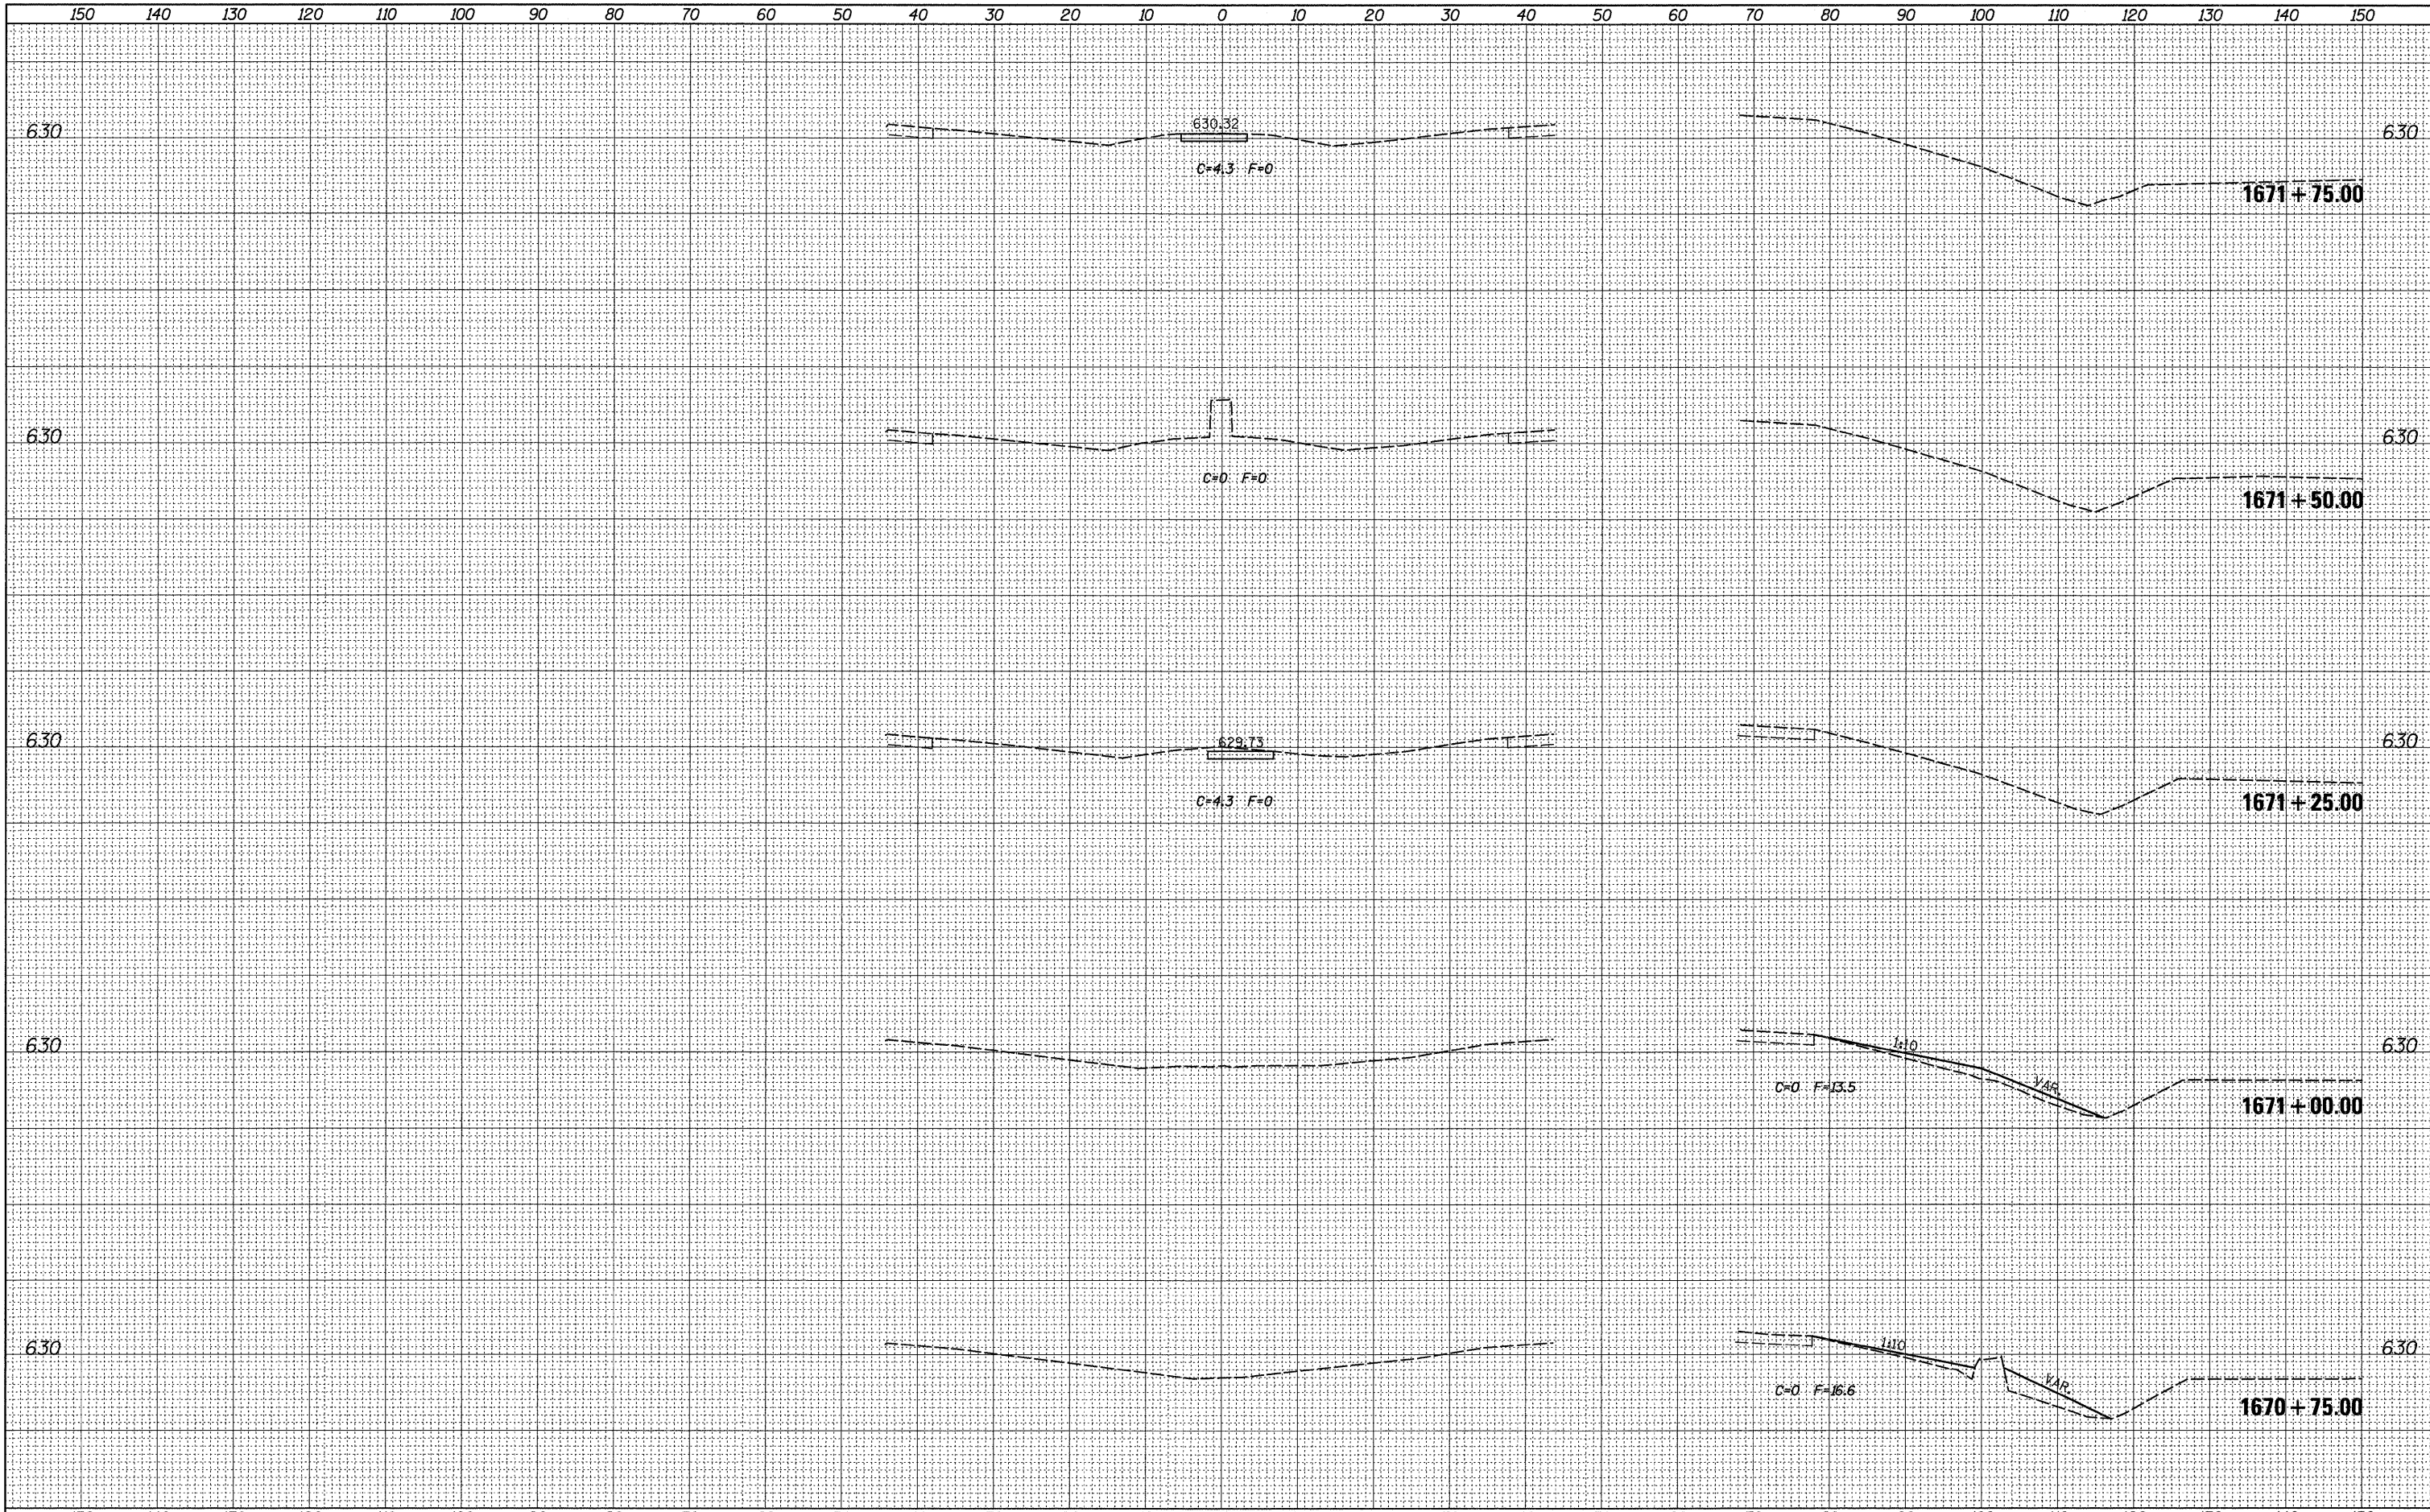

FILE NAME =	USER NAME = renkesw	DESIGNED -	REVISED -	<b>STATE OF ILLINOIS DEPARTMENT OF TRANSPORTATION</b>	<b>I-88</b>	SCALE:	SHEET	OF	SHEETS	STA. 1670+75.00	TO STA. 1671+75.00	F.A.I. RTE.	SECTION	COUNTY	TOTAL SHEETS	SHEET NO.
cs:\pw_work\pwork\renkesw\d0292974\0205212-sh	xeshldgn	DRAWN -	REVISED -			* D2 SAFETY 2012-2	**	151	150	ILLINOIS FED. AID PROJECT		CONTRACT NO. 64H77				
PLOT SCALE = 10.0000' / in.		CHECKED -	REVISED -													
PLOT DATE = Tue May 01 07:08:12 2012		DATE -	REVISED -													

\* 74, 80, 88 & 280  
 \*\* HENRY / ROCK ISLAND / WHITESIDE