



**ELEVATION**

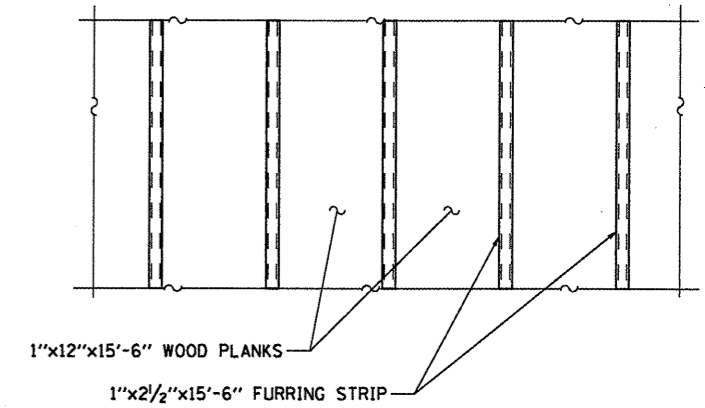

**SIDE WALL DETAIL**

CLEAN AND PAINT ALL EXISTING PAINTED EXTERIOR AND INTERIOR WOOD SIDING PLANKS AND TRIM INCLUDING PIER CAPS

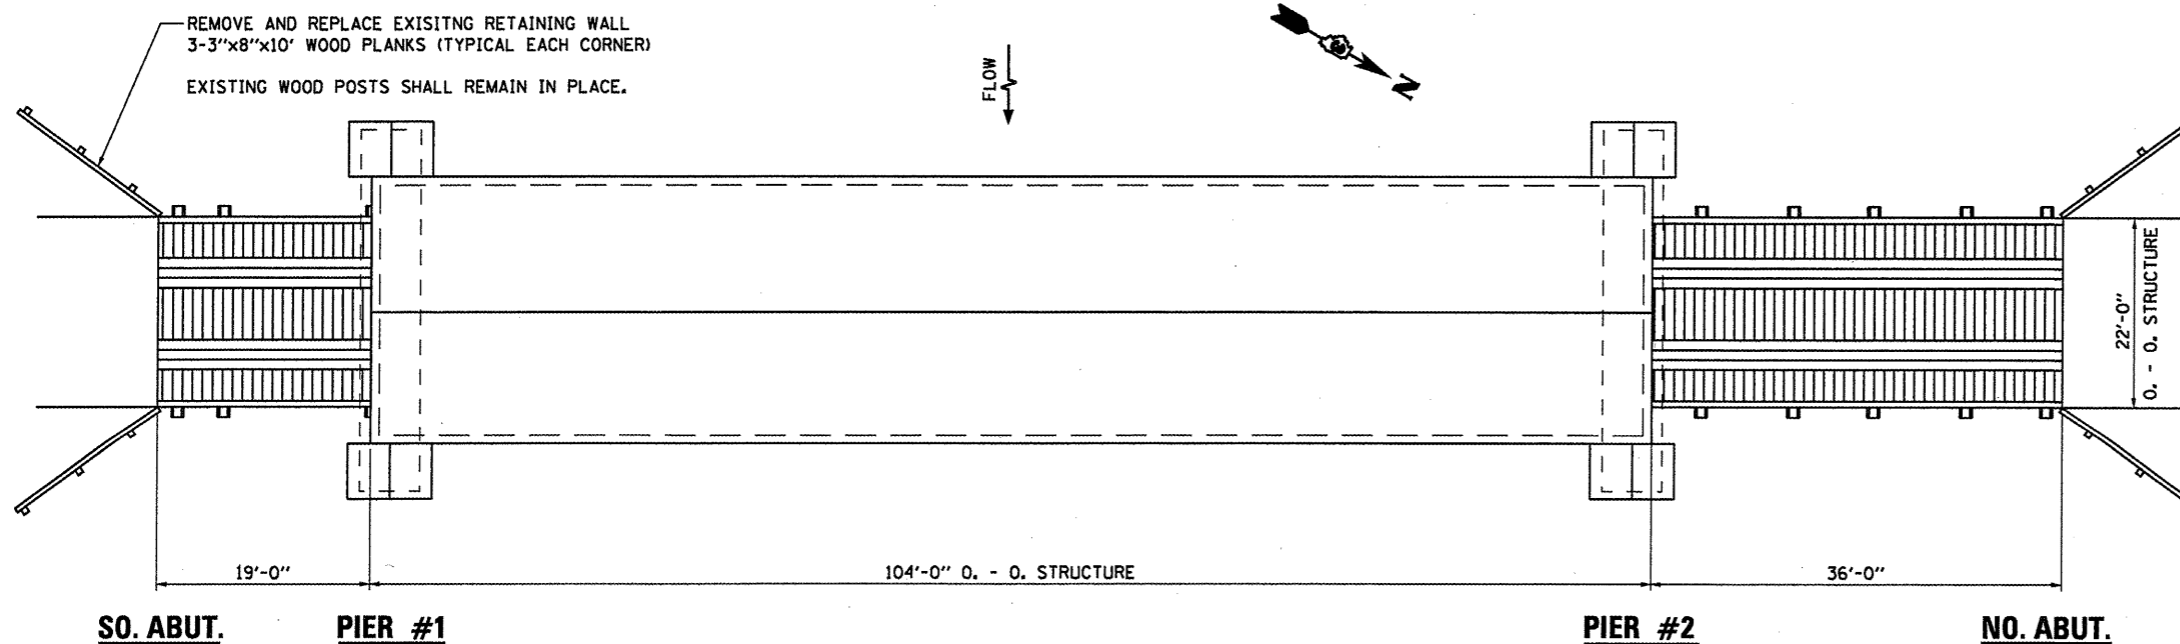

**PLAN**

**DESIGN SPECIFICATIONS**

- PAINTED WOOD SURFACE AREA = 6248 S.F.
- SO. APPROACH STRUCTURAL STEEL AREA = 713 S.F.
- NO. APPROACH STRUCTURAL STEEL AREA = 1815 S.F.
- PROTECTIVE COAT AREA (SHINGLES) = 2600 S.F.
- PROTECTIVE COAT AREA (INTERIOR) = 11960 S.F.
- PROTECTIVE COAT AREA (EXTERIOR) = 6248 S.F.

**TOTAL BILL OF MATERIAL**

| ITEM   | UNIT   | SUPER | SUB | TOTAL |
|--|--------|-------|-----|-------|
| CLEANING AND PAINTING WOOD STRUCTURE                           | L SUM  | 1     |     | 1     |
| CLEANING AND PAINTING STRUCTURAL STEEL, LOCATION 1             | L SUM  | 1     |     | 1     |
| CLEANING AND PAINTING STRUCTURAL STEEL, LOCATION 2             | L SUM  | 1     |     | 1     |
| TREATED TIMBER   | F.B.M. |       | 105 | 105   |
| REMOVAL OF EXISTING TIMBER MEMBERS                             | L SUM  | 1     |     | 1     |
| STONE MASONRY REPAIRS AND REPLACEMENT                          | L SUM  |       | 1   | 1     |
| WOODEN WALL PLANK  | SO FT  | 186   |     | 186   |
| PROTECTIVE COAT (SPECIAL)                                      | SO YD  | 1018  | 694 | 2312  |
| STRUCTURAL REPAIR OF CONCRETE (DEPTH EQUAL TO OR LESS THAN 5") | SO FT  |       | 10  | 10    |
| JACKING AND CRIBBING   | L SUM  |       | 1   | 1     |
| TIMBER RETAINING WALL  | SO FT  |       | 80  | 80    |
| TIMBER RETAINING WALL REMOVAL                                  | FOOT   |       | 40  | 40    |