


**TYPICAL SECTION**  
**SOUTH APPROACH**

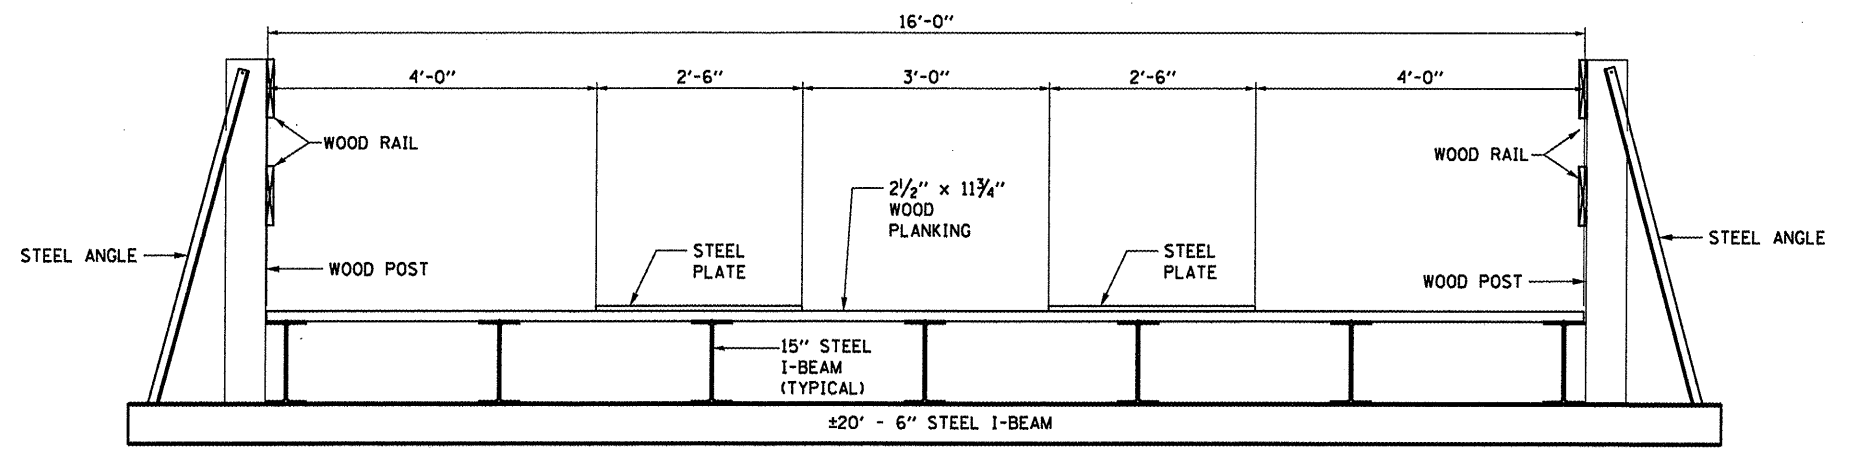

**TYPICAL SECTION**  
**NORTH APPROACH**

FILE NAME =  
c:\pwork\pwidot\carpentard\40282068\

USER NAME = carpentardj  
366872-ahd-details.dgn  
PLOT SCALE = 1/8" = 1' / in.  
PLOT DATE = 4/5/2012

DESIGNED *RON WOODSHANK*  
DRAWN *RON WOODSHANK*  
CHECKED -  
DATE -

REVISED -  
REVISED -  
REVISED -  
REVISED -

STATE OF ILLINOIS  
DEPARTMENT OF TRANSPORTATION

**TYPICAL SECTIONS**  
**FOR S.N. 006-0134**

SCALE: SHEET NO. 1 OF 1 SHEETS STA. TO STA.

T.R. RTE.	SECTION	COUNTY	TOTAL SHEETS	SHEET NO.
246	(ORCB)BP-2	BUREAU	11	6
			CONTRACT NO. 66B72	
ILLINOIS FED. AID PROJECT				