



FLOOR DECK
FLOORING
 AS VIEWED FROM TOP

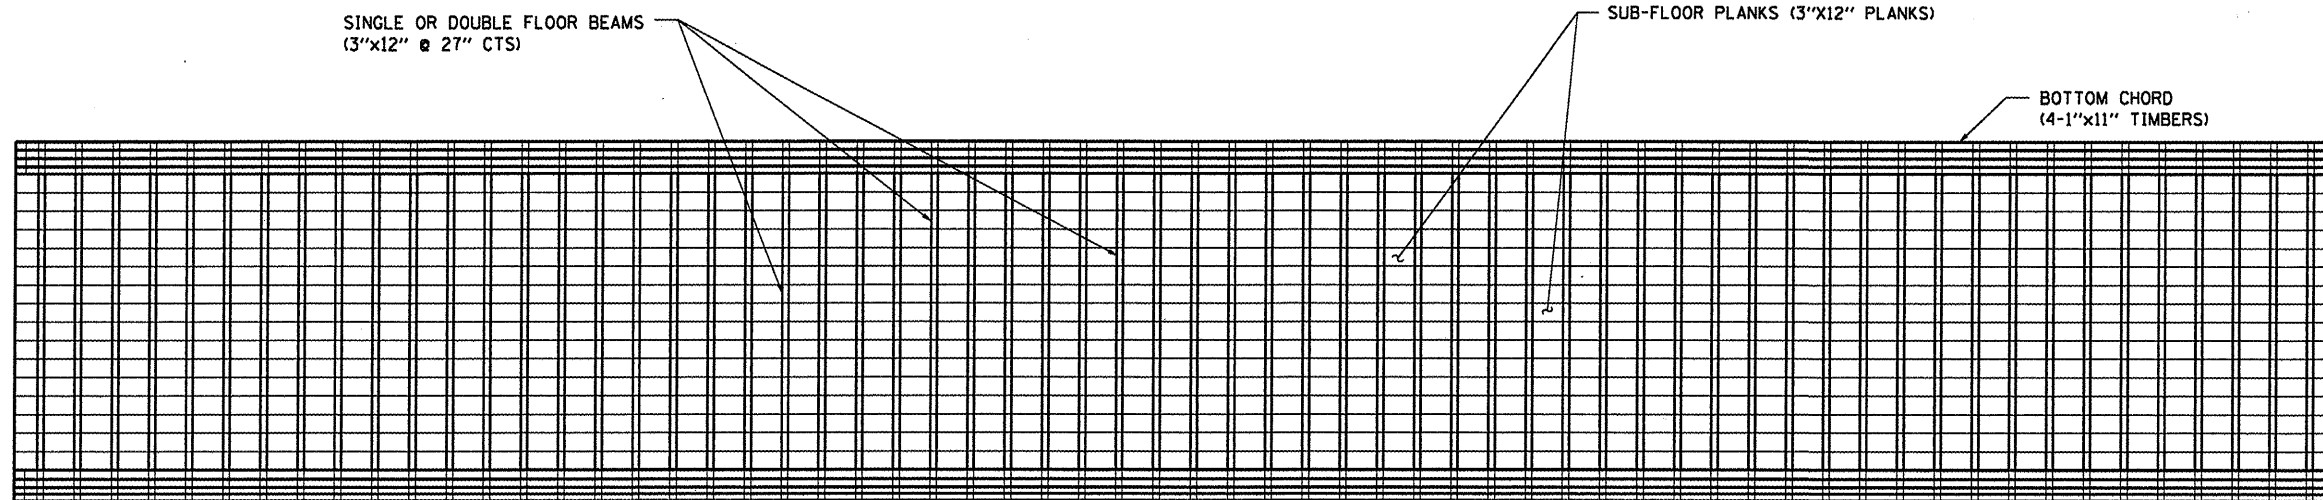

FLOOR DECK
SUB-FLOOR
 AS VIEWED FROM BOTTOM

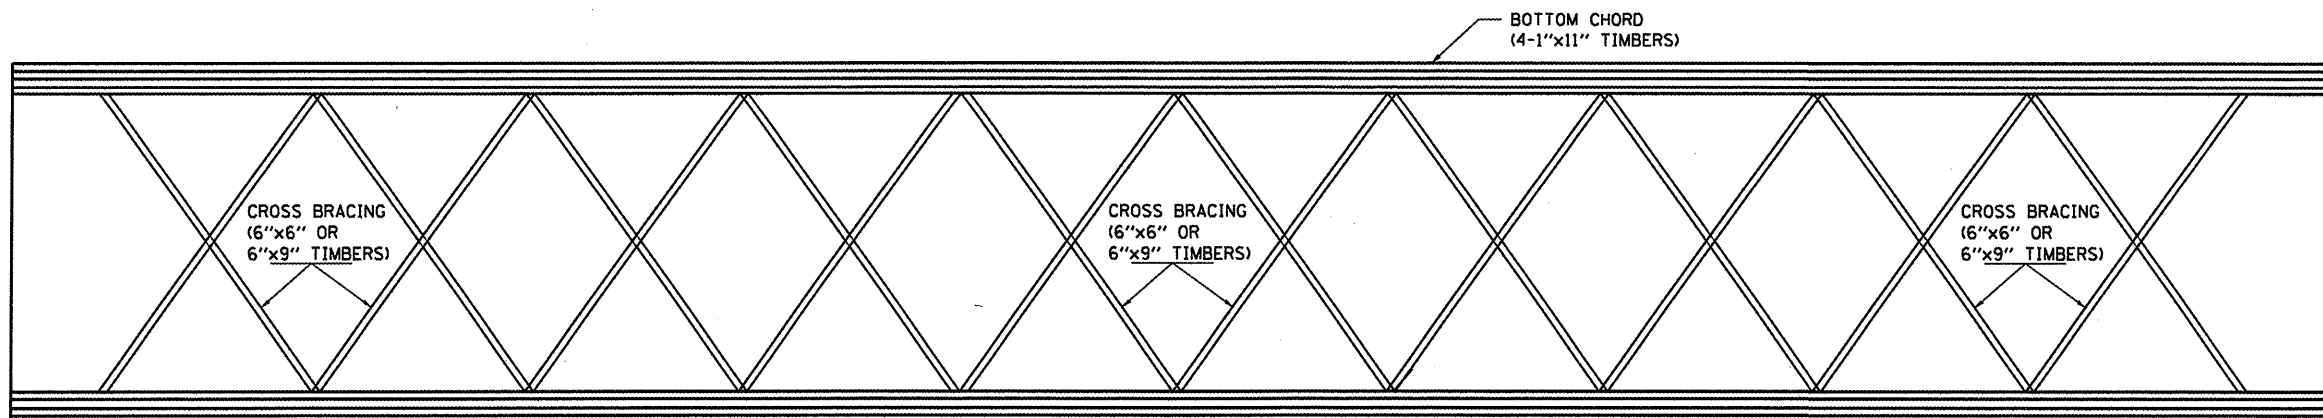

FLOOR DECK
CROSS FRAMING
 AS VIEWED FROM BOTTOM

FILE NAME =	USER NAME = carpenterdj	DESIGNED <i>RON WOODSHANK</i>	REVISED -	STATE OF ILLINOIS DEPARTMENT OF TRANSPORTATION	FLOOR DECK DETAILS FOR SN 006-0314	T.R. RTE.	SECTION	COUNTY	TOTAL SHEETS	SHEET NO.
c:\pwork\pwork\carpenterdj\d0282068\0366872-shd-detail1.dgn	DRAWN <i>RON WOODSHANK</i>	REVISED -	246			(ORCB)BP-2	BUREAU	11	8	
PLOT SCALE = 1/8" = 1' / in.	CHECKED -	REVISED -	CONTRACT NO. 66872							
PLOT DATE = 4/9/2012	DATE -	REVISED -	ILLINOIS FED. AID PROJECT							
				SCALE:	SHEET NO. 3 OF 6 SHEETS	STA.	TO STA.			