


EXISTING SIGN SHALL BE REMOVED AND REINSTALLED (EACH END)

FIVE DOLLARS FOR DRIVING MORE THAN TWELVE HORSES MULES OR CATTLE AT ONE TIME OR FOR LEADING ANY BEAST FASTER THAN A WALK ON OR ACROSS THE BRIDGE

**ELEVATION**

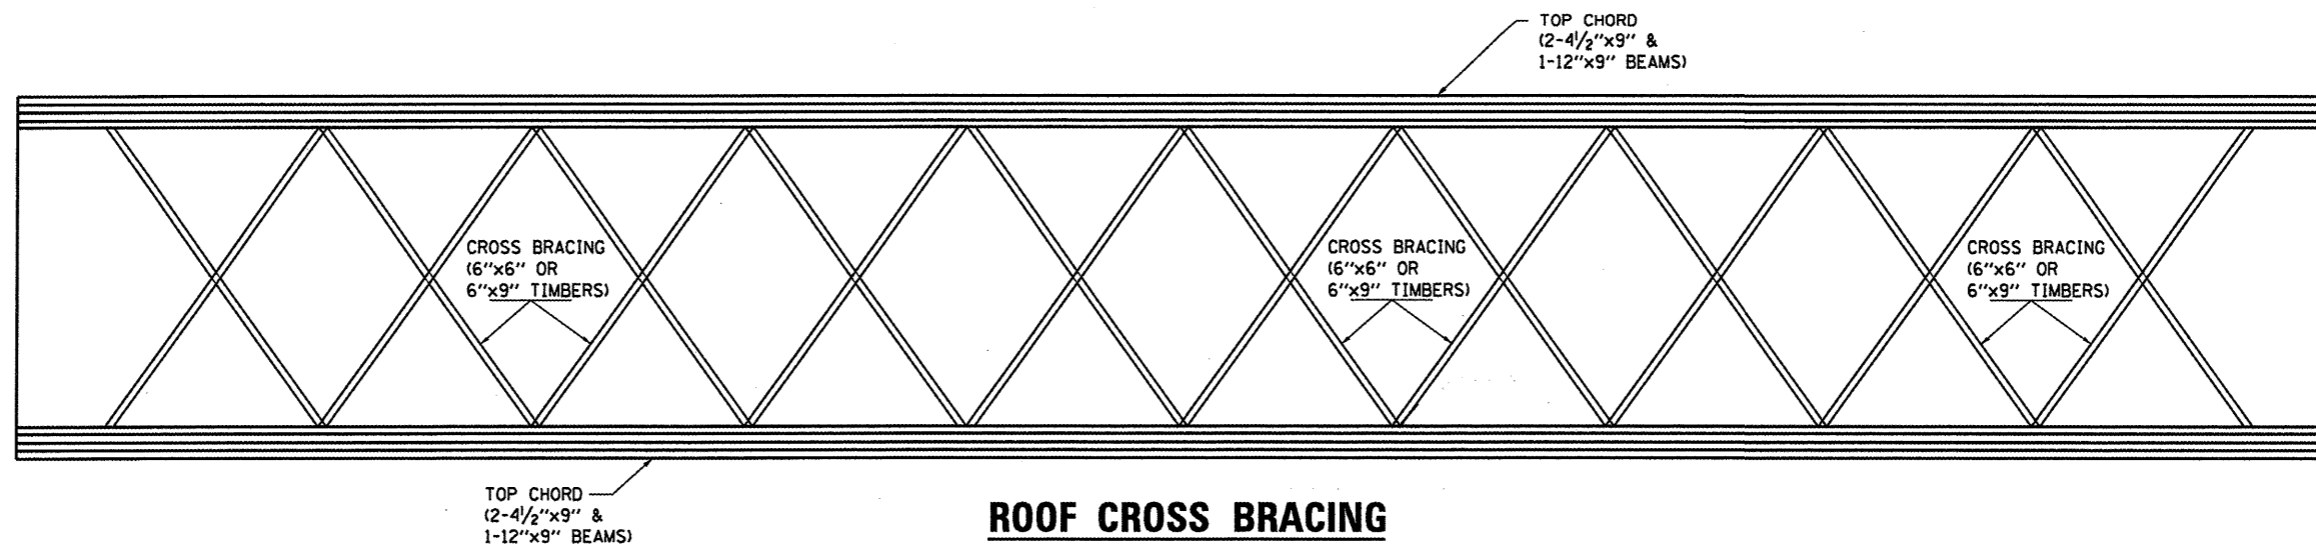

**ROOF CROSS BRACING**  
CROSS FRAMING  
AS VIEWED FROM BOTTOM

FILE NAME =	USER NAME = oarpentardj	DESIGNED <i>RON WOODSHANK</i>	REVISED -
ci:\pw\work\pwsdot\oarpentardj\0282068\0366872-sht-details.dgn		DRAWN <i>RON WOODSHANK</i>	REVISED -
	PLOT SCALE = 1/8" = 1' / in.	CHECKED -	REVISED -
	PLOT DATE = 4/5/2012	DATE -	REVISED -

STATE OF ILLINOIS  
DEPARTMENT OF TRANSPORTATION

**ROOF DETAILS**  
**FOR SN 006-134**

SCALE: SHEET NO. 4 OF 6 SHEETS STA. TO STA.

T.R. RTE.	SECTION	COUNTY	TOTAL SHEETS	SHEET NO.
246	(ORCB)BP-2	BUREAU	11	9
ILLINOIS FED. AID PROJECT			CONTRACT NO. 66B72	