


| | | | |
|--------------|---------------|----|------|
| FINAL SURVEY | SURVEYED | BY | DATE |
| NOTE BOOK | PLOTTED | | |
| NO. | DATE | | |
| | AREAS CHECKED | | |

| | | | |
|-----------------|---------------|----|------|
| ORIGINAL SURVEY | SURVEYED | BY | DATE |
| NOTE BOOK | PLOTTED | | |
| NO. | DATE | | |
| | AREAS CHECKED | | |

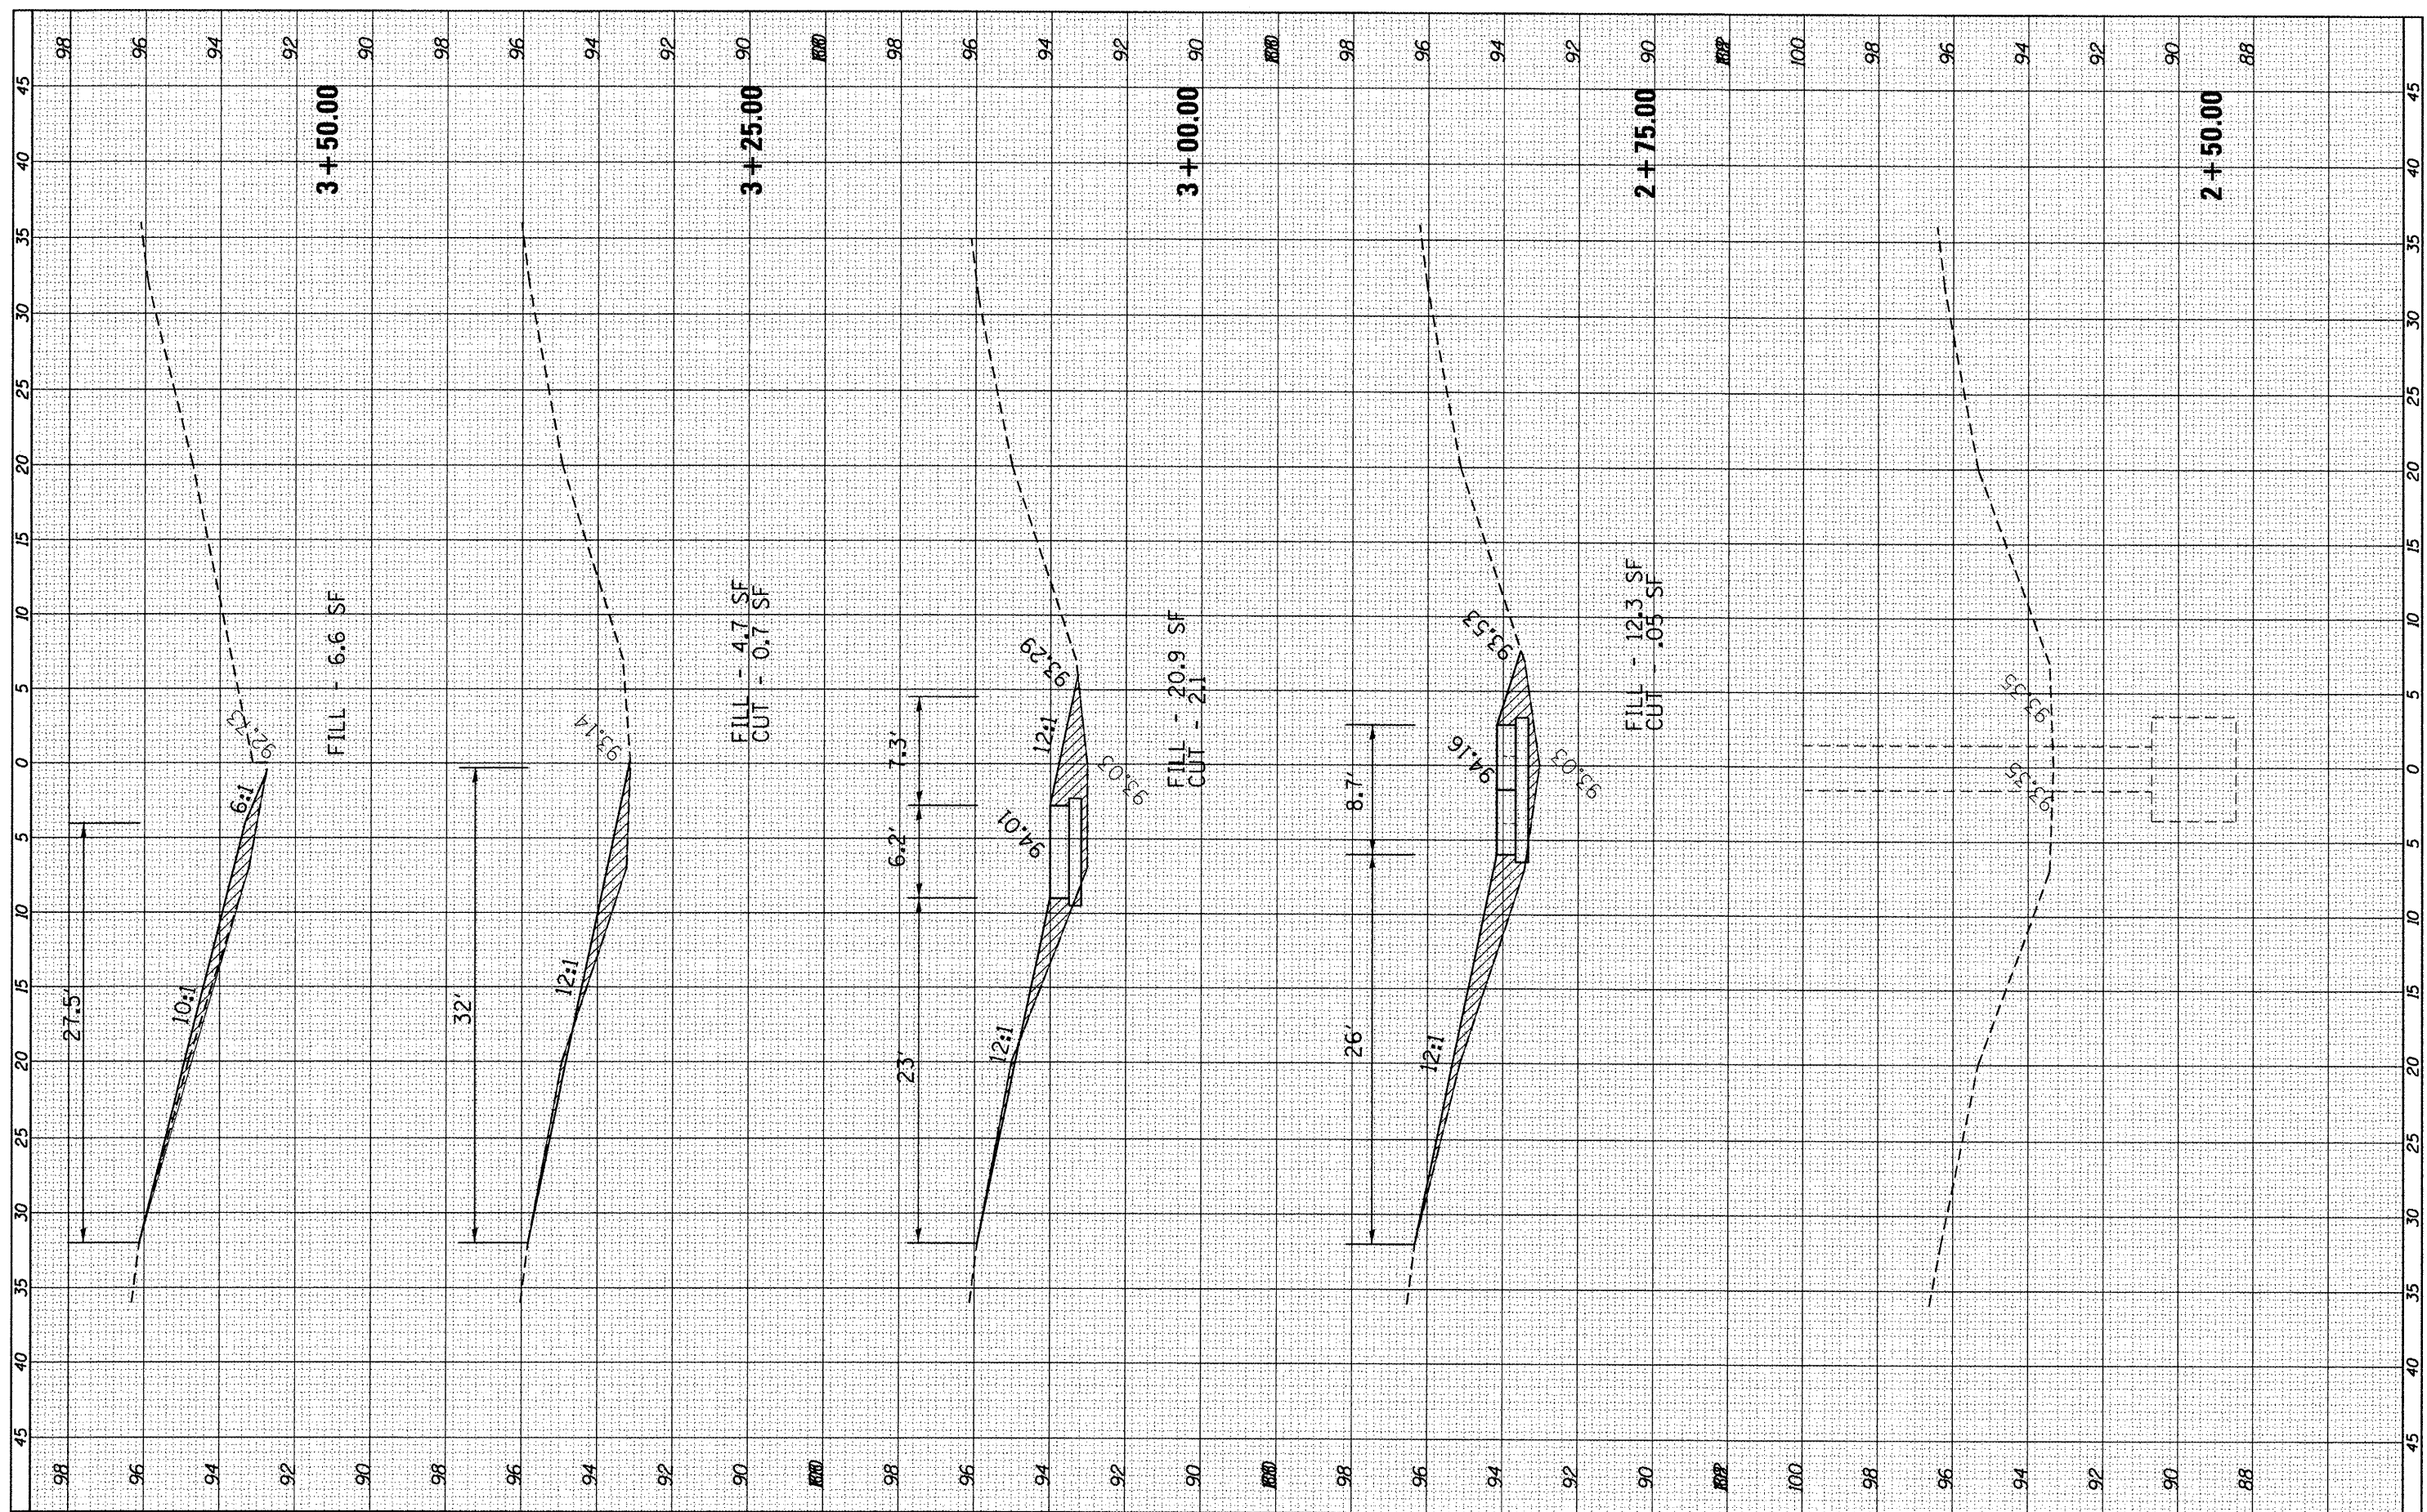

FILE NAME = c:\p\work\p\idott\fergusonae\d0291012\0366898-ht-xsc160.dgn
 USER NAME = fergusonae
 PLOT SCALE = 10.0000' / in.
 PLOT DATE = 3/29/2012

DESIGNED -
 DRAWN -
 CHECKED -
 DATE -

REVISED -
 REVISED -
 REVISED -
 REVISED -

**STATE OF ILLINOIS
 DEPARTMENT OF TRANSPORTATION**

CROSS-SECTIONS MEDIAN PIER MM 1.60

SCALE: SHEET OF SHEETS STA. 2+50.00 TO STA. 3+50.00

| | | | | |
|--------------------|-----------------------|--------|---------------------------|-----------|
| F.A.I. RTE. | SECTION | COUNTY | TOTAL SHEETS | SHEET NO. |
| 180 | D3 IMPACT ATT, 2012-1 | BUREAU | 53 | 21 |
| CONTRACT NO. 66B98 | | | ILLINOIS FED. AID PROJECT | |