


FINAL SURVEY	SURVEYED	BY	DATE
SURVEY	PLOTTED		
NOTE BOOK	TEMPLATE		
NO.	AREAS CHECKED		

ORIGINAL SURVEY	SURVEYED	BY	DATE
SURVEY	PLOTTED		
NOTE BOOK	TEMPLATE		
NO.	AREAS CHECKED		

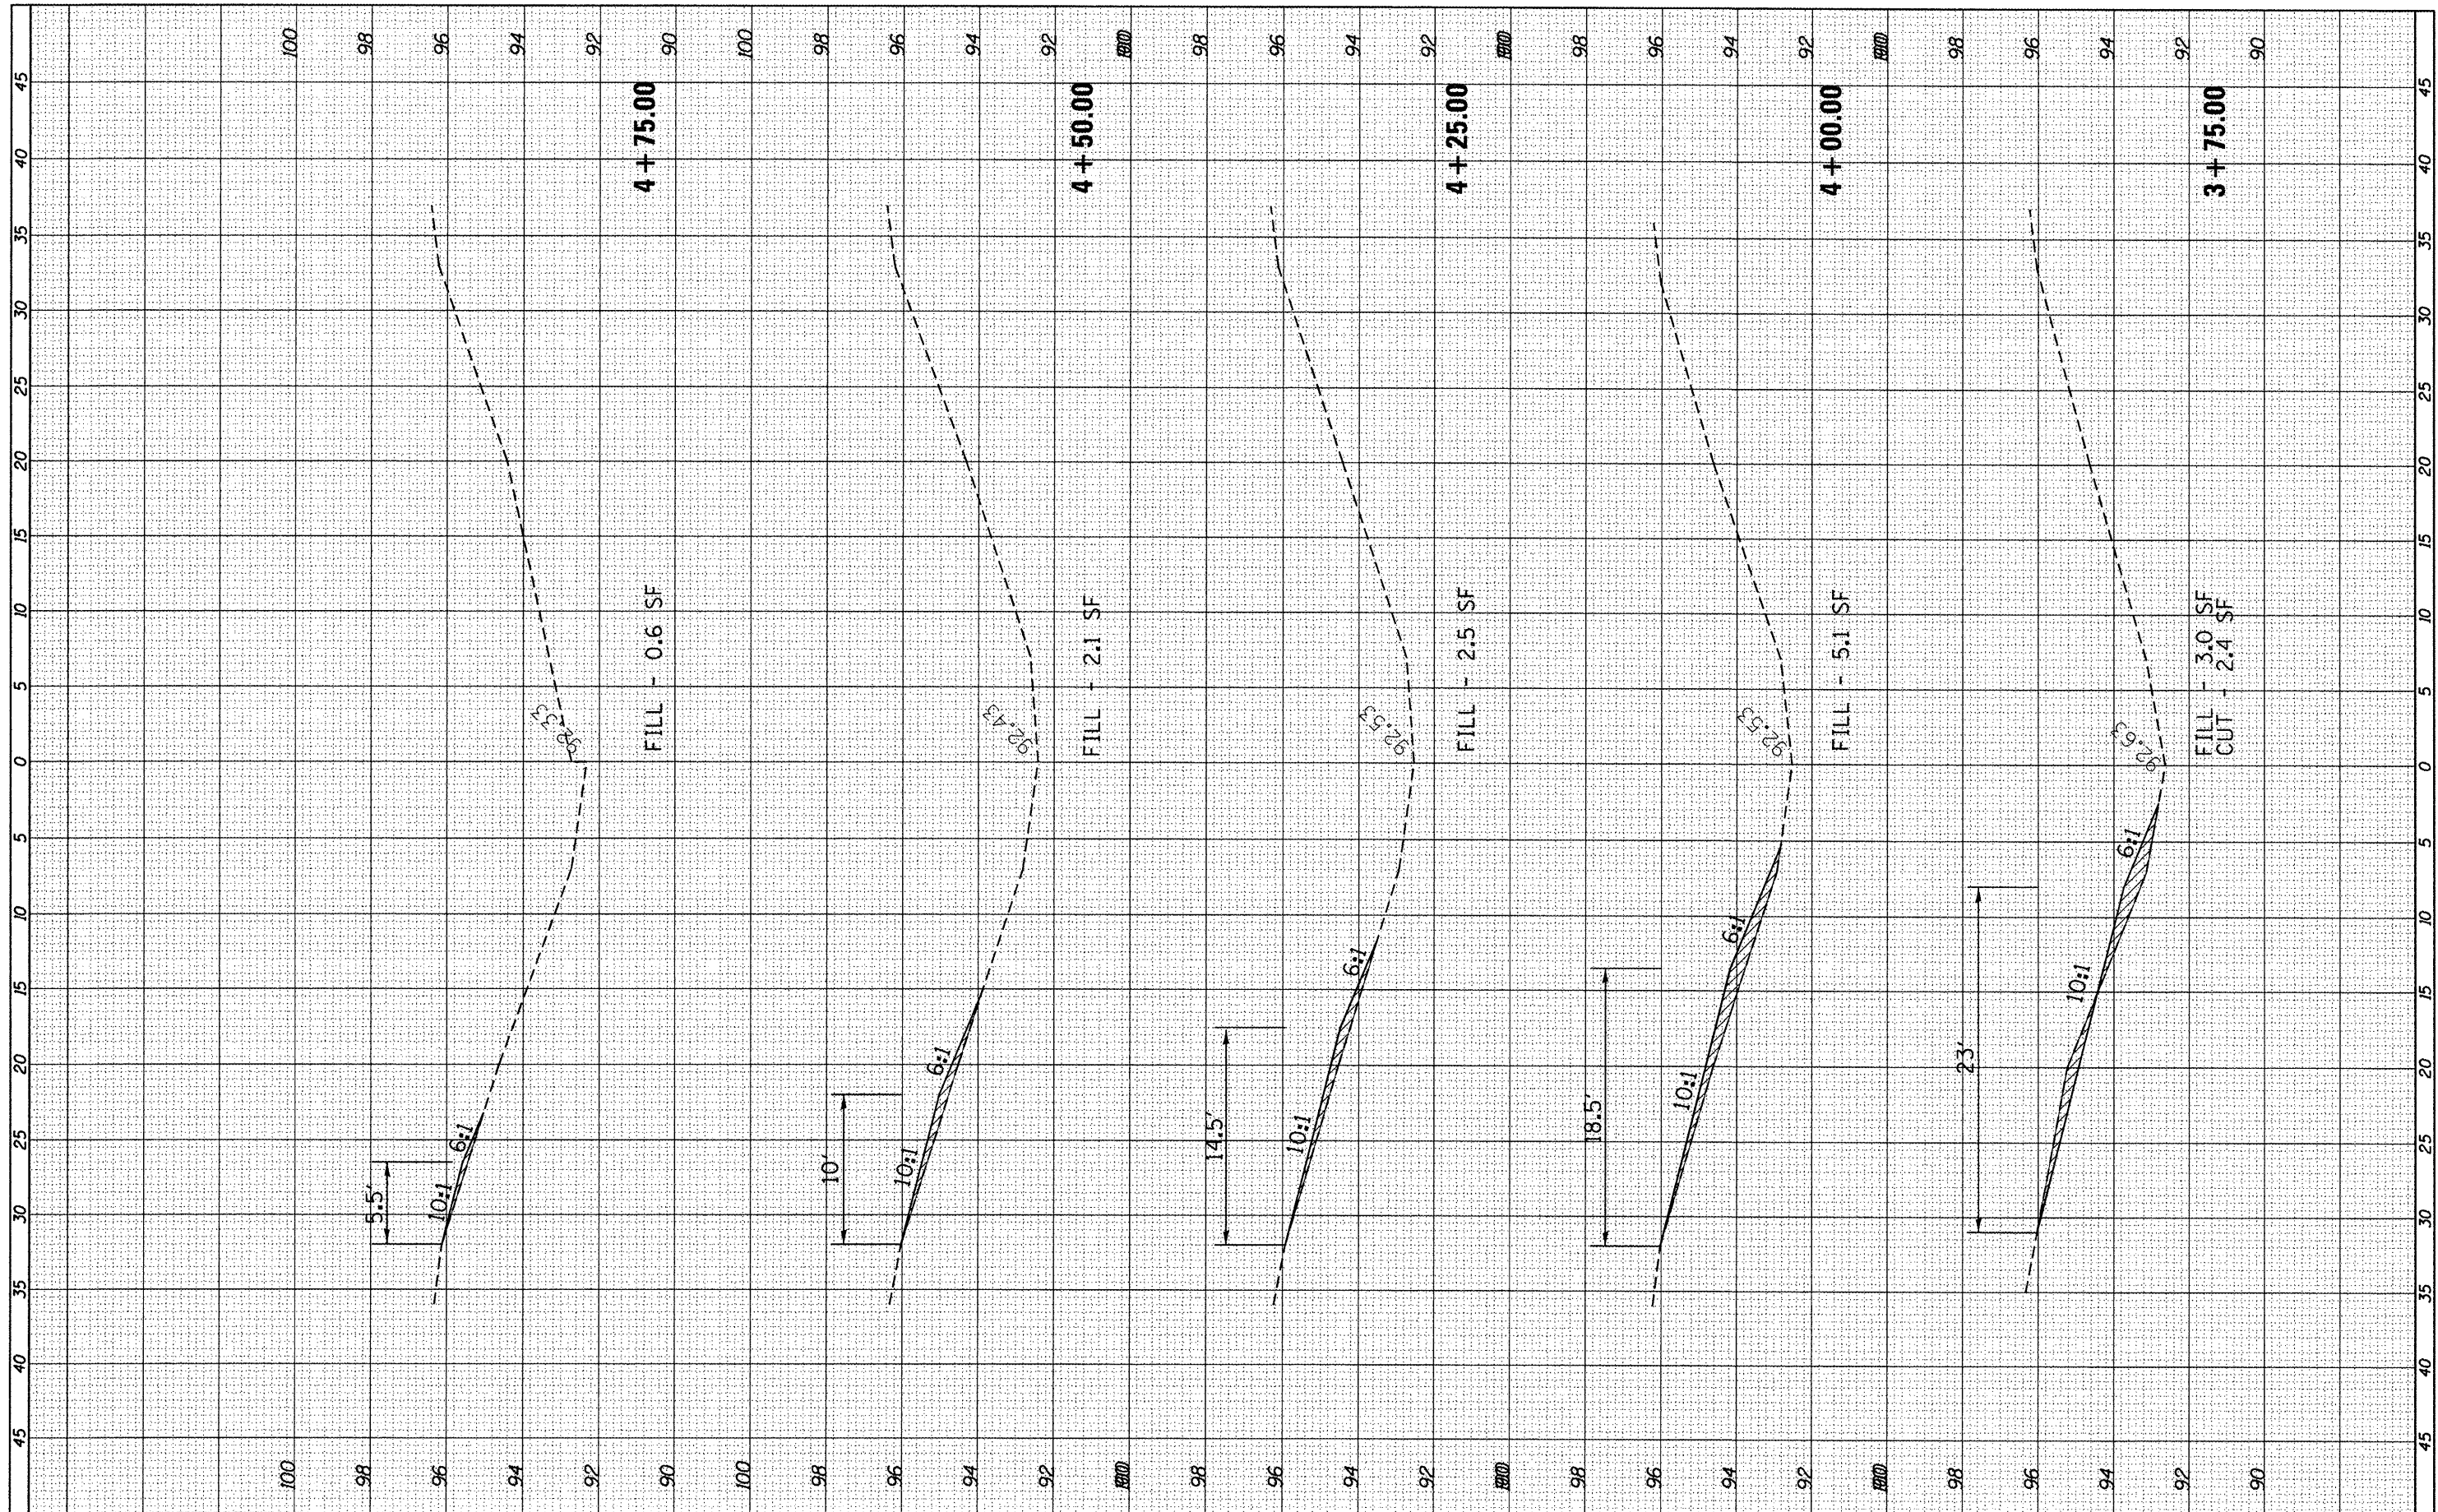

FILE NAME = c:\pwwork\pwwidat\Fergusonse\d0291012\036898

USER NAME = Fergusonse  
 ht-wsc160.dgn  
 PLOT SCALE = 10.0000' / in.  
 PLOT DATE = 3/29/2012

DESIGNED -	REVISED -
DRAWN -	REVISED -
CHECKED -	REVISED -
DATE -	REVISED -

**STATE OF ILLINOIS  
 DEPARTMENT OF TRANSPORTATION**

**CROSS-SECTIONS MEDIAN PIER MM 1.60**

SCALE: SHEET OF SHEETS STA. 3+75.00 TO STA. 4+75.00

F.A.I. RTE.	SECTION	COUNTY	TOTAL SHEETS	SHEET NO.
180	D3 IMPACT ATT. 2012-1	BUREAU	53	22
ILLINOIS FED. AID PROJECT			CONTRACT NO. 66B98	