


FINAL SURVEY	BY	DATE
SURVEYED		
PLOTTED		
NOTE BOOK		
AREAS CHECKED		
NO.		

ORIGINAL SURVEY	BY	DATE
SURVEYED		
PLOTTED		
NOTE BOOK		
AREAS CHECKED		
NO.		

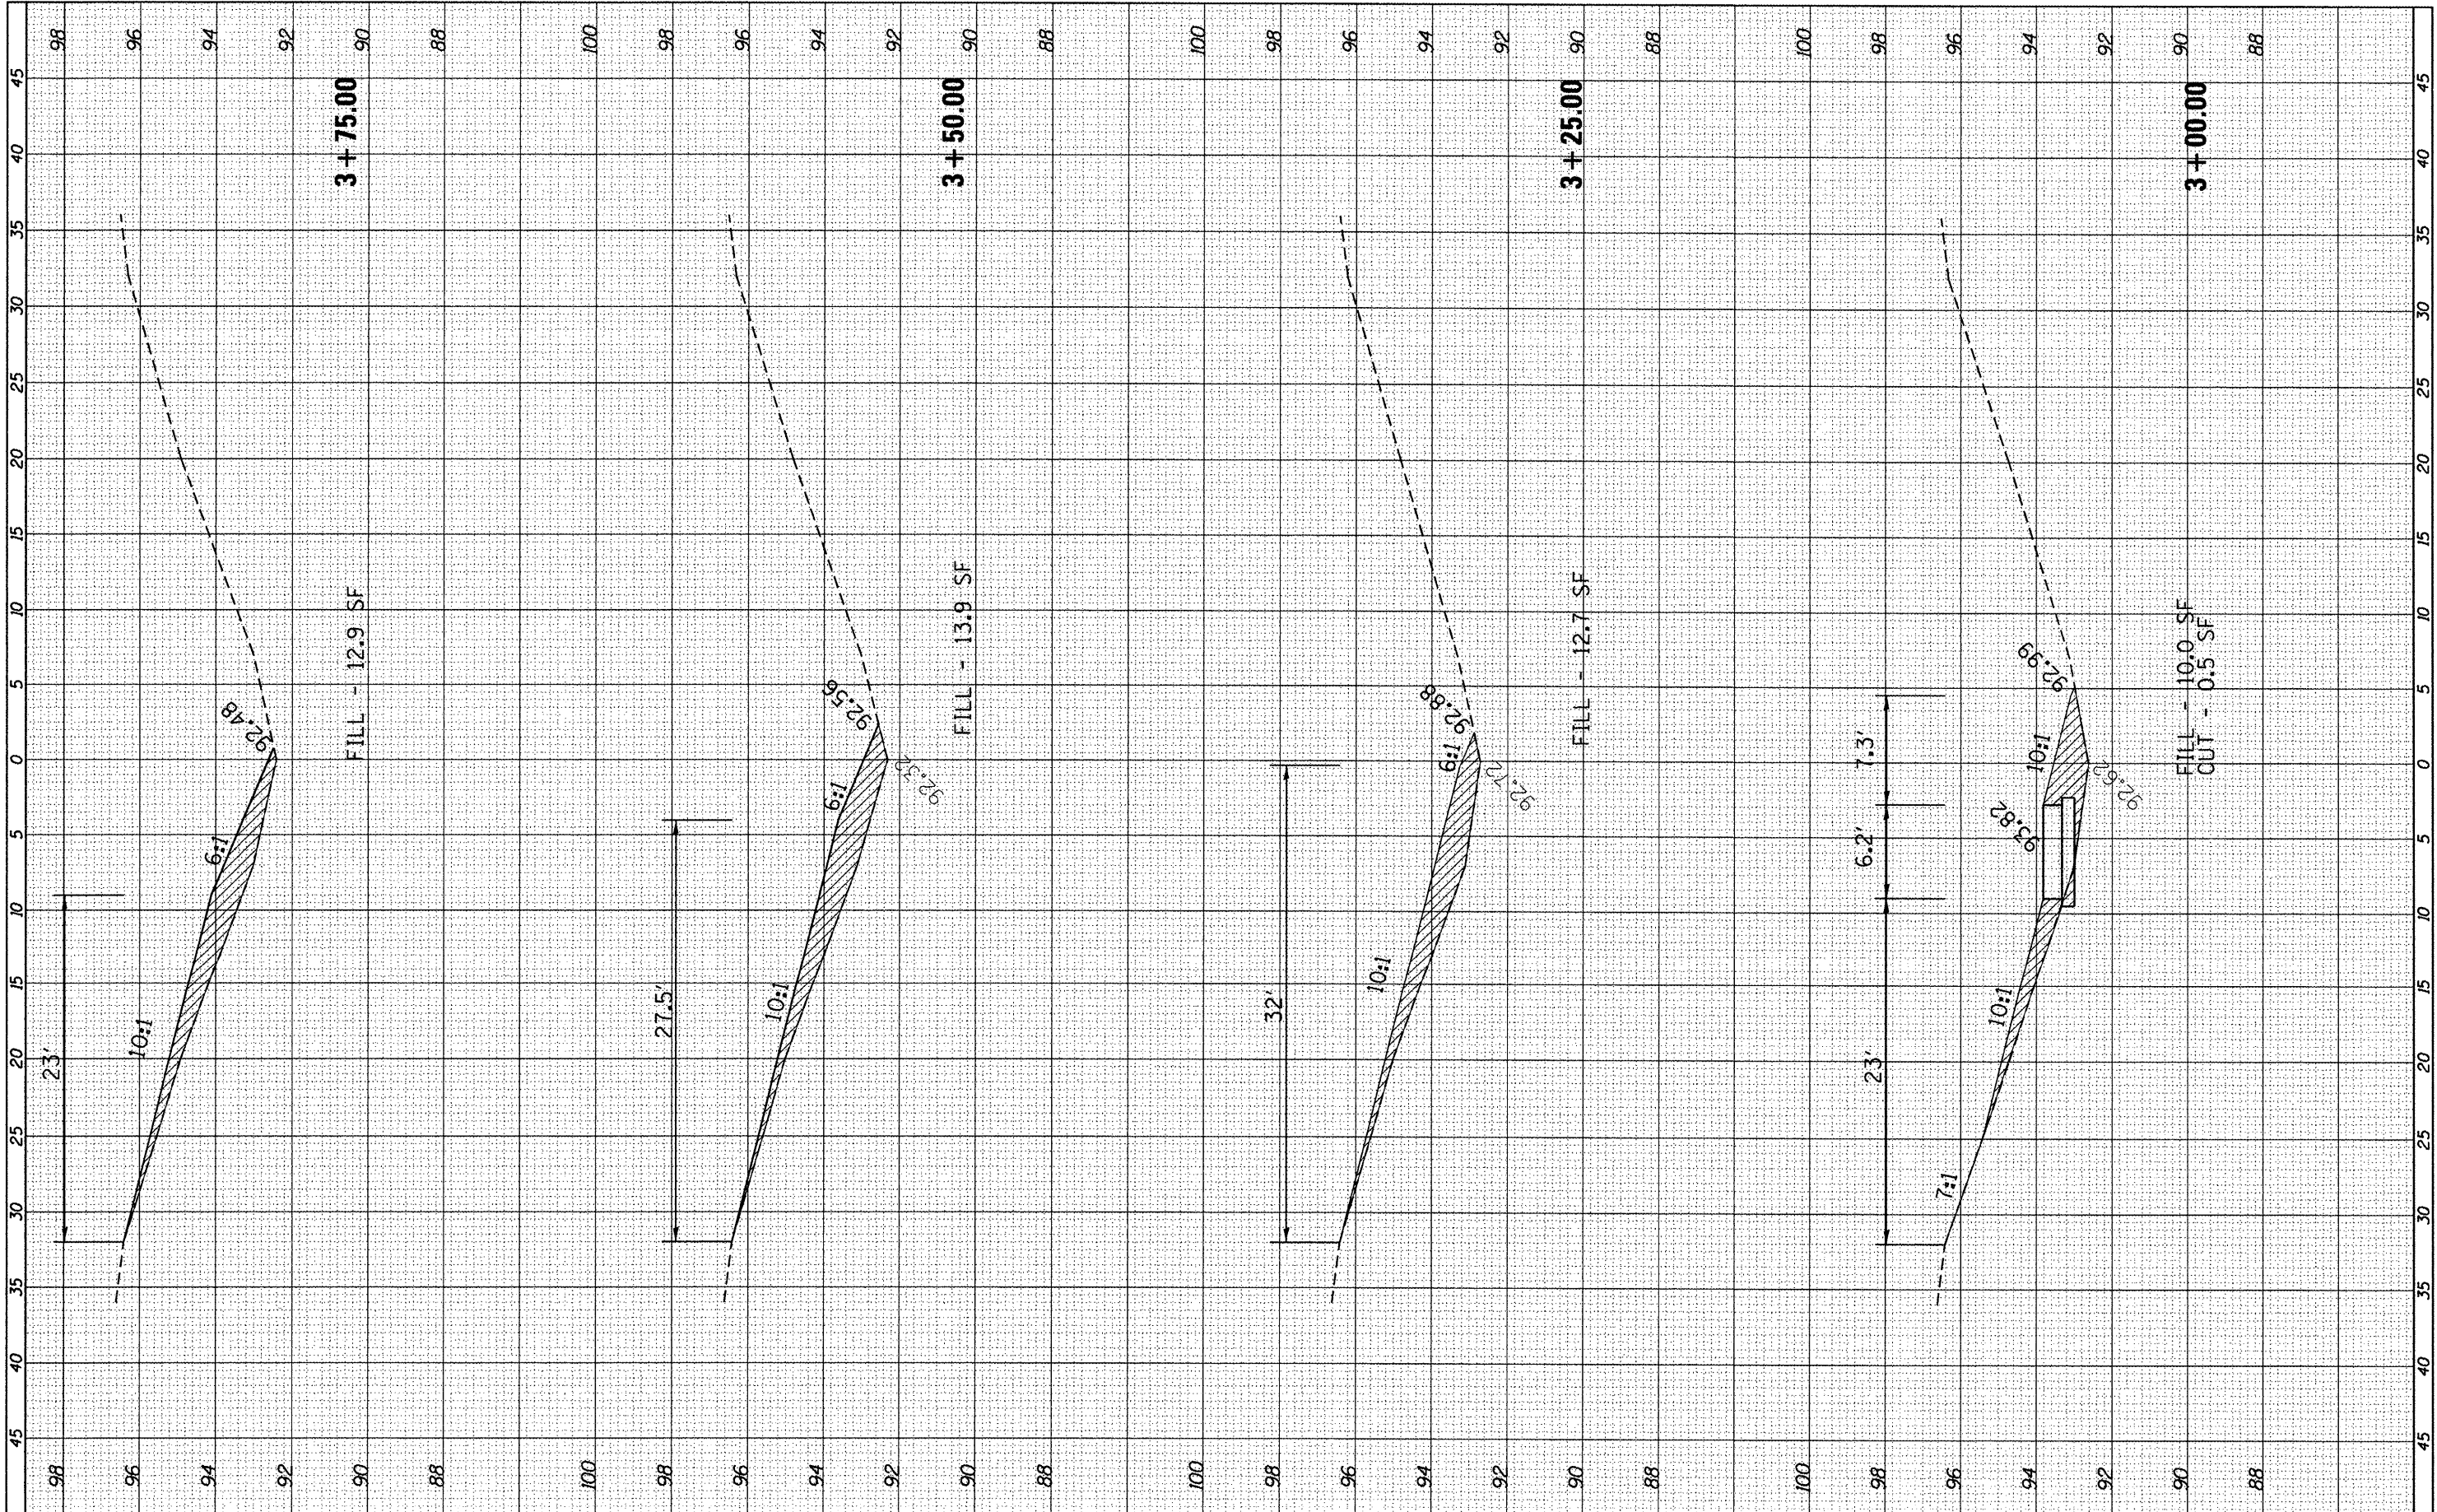

FILE NAME = c:\pwwork\puidos\ferguson\0291012\0366B98-ht-xse535.dgn  
 USER NAME = fergusonae  
 PLOT SCALE = 10.0000 / in.  
 PLOT DATE = 3/29/2012

DESIGNED -	REVISED -
DRAWN -	REVISED -
CHECKED -	REVISED -
DATE -	REVISED -

**STATE OF ILLINOIS  
DEPARTMENT OF TRANSPORTATION**

**CROSS-SECTIONS MEDIAN PIER MM 5.35**

SCALE: SHEET OF SHEETS STA. 3+00.00 TO STA. 3+75.00

F.A.I. RTE.	SECTION	COUNTY	TOTAL SHEETS	SHEET NO.
180	D3 IMPACT ATT. 2012-1	BUREAU	53	32
			CONTRACT NO. 66B98	
ILLINOIS FED. AID PROJECT				