


FINAL SURVEY	SURVEYED	BY	DATE
SURVEY	PLOTTED		
NOTE BOOK	REDATE		
NO.	AREAS CHECKED		

ORIGINAL SURVEY	SURVEYED	BY	DATE
SURVEY	PLOTTED		
NOTE BOOK	REDATE		
NO.	AREAS CHECKED		

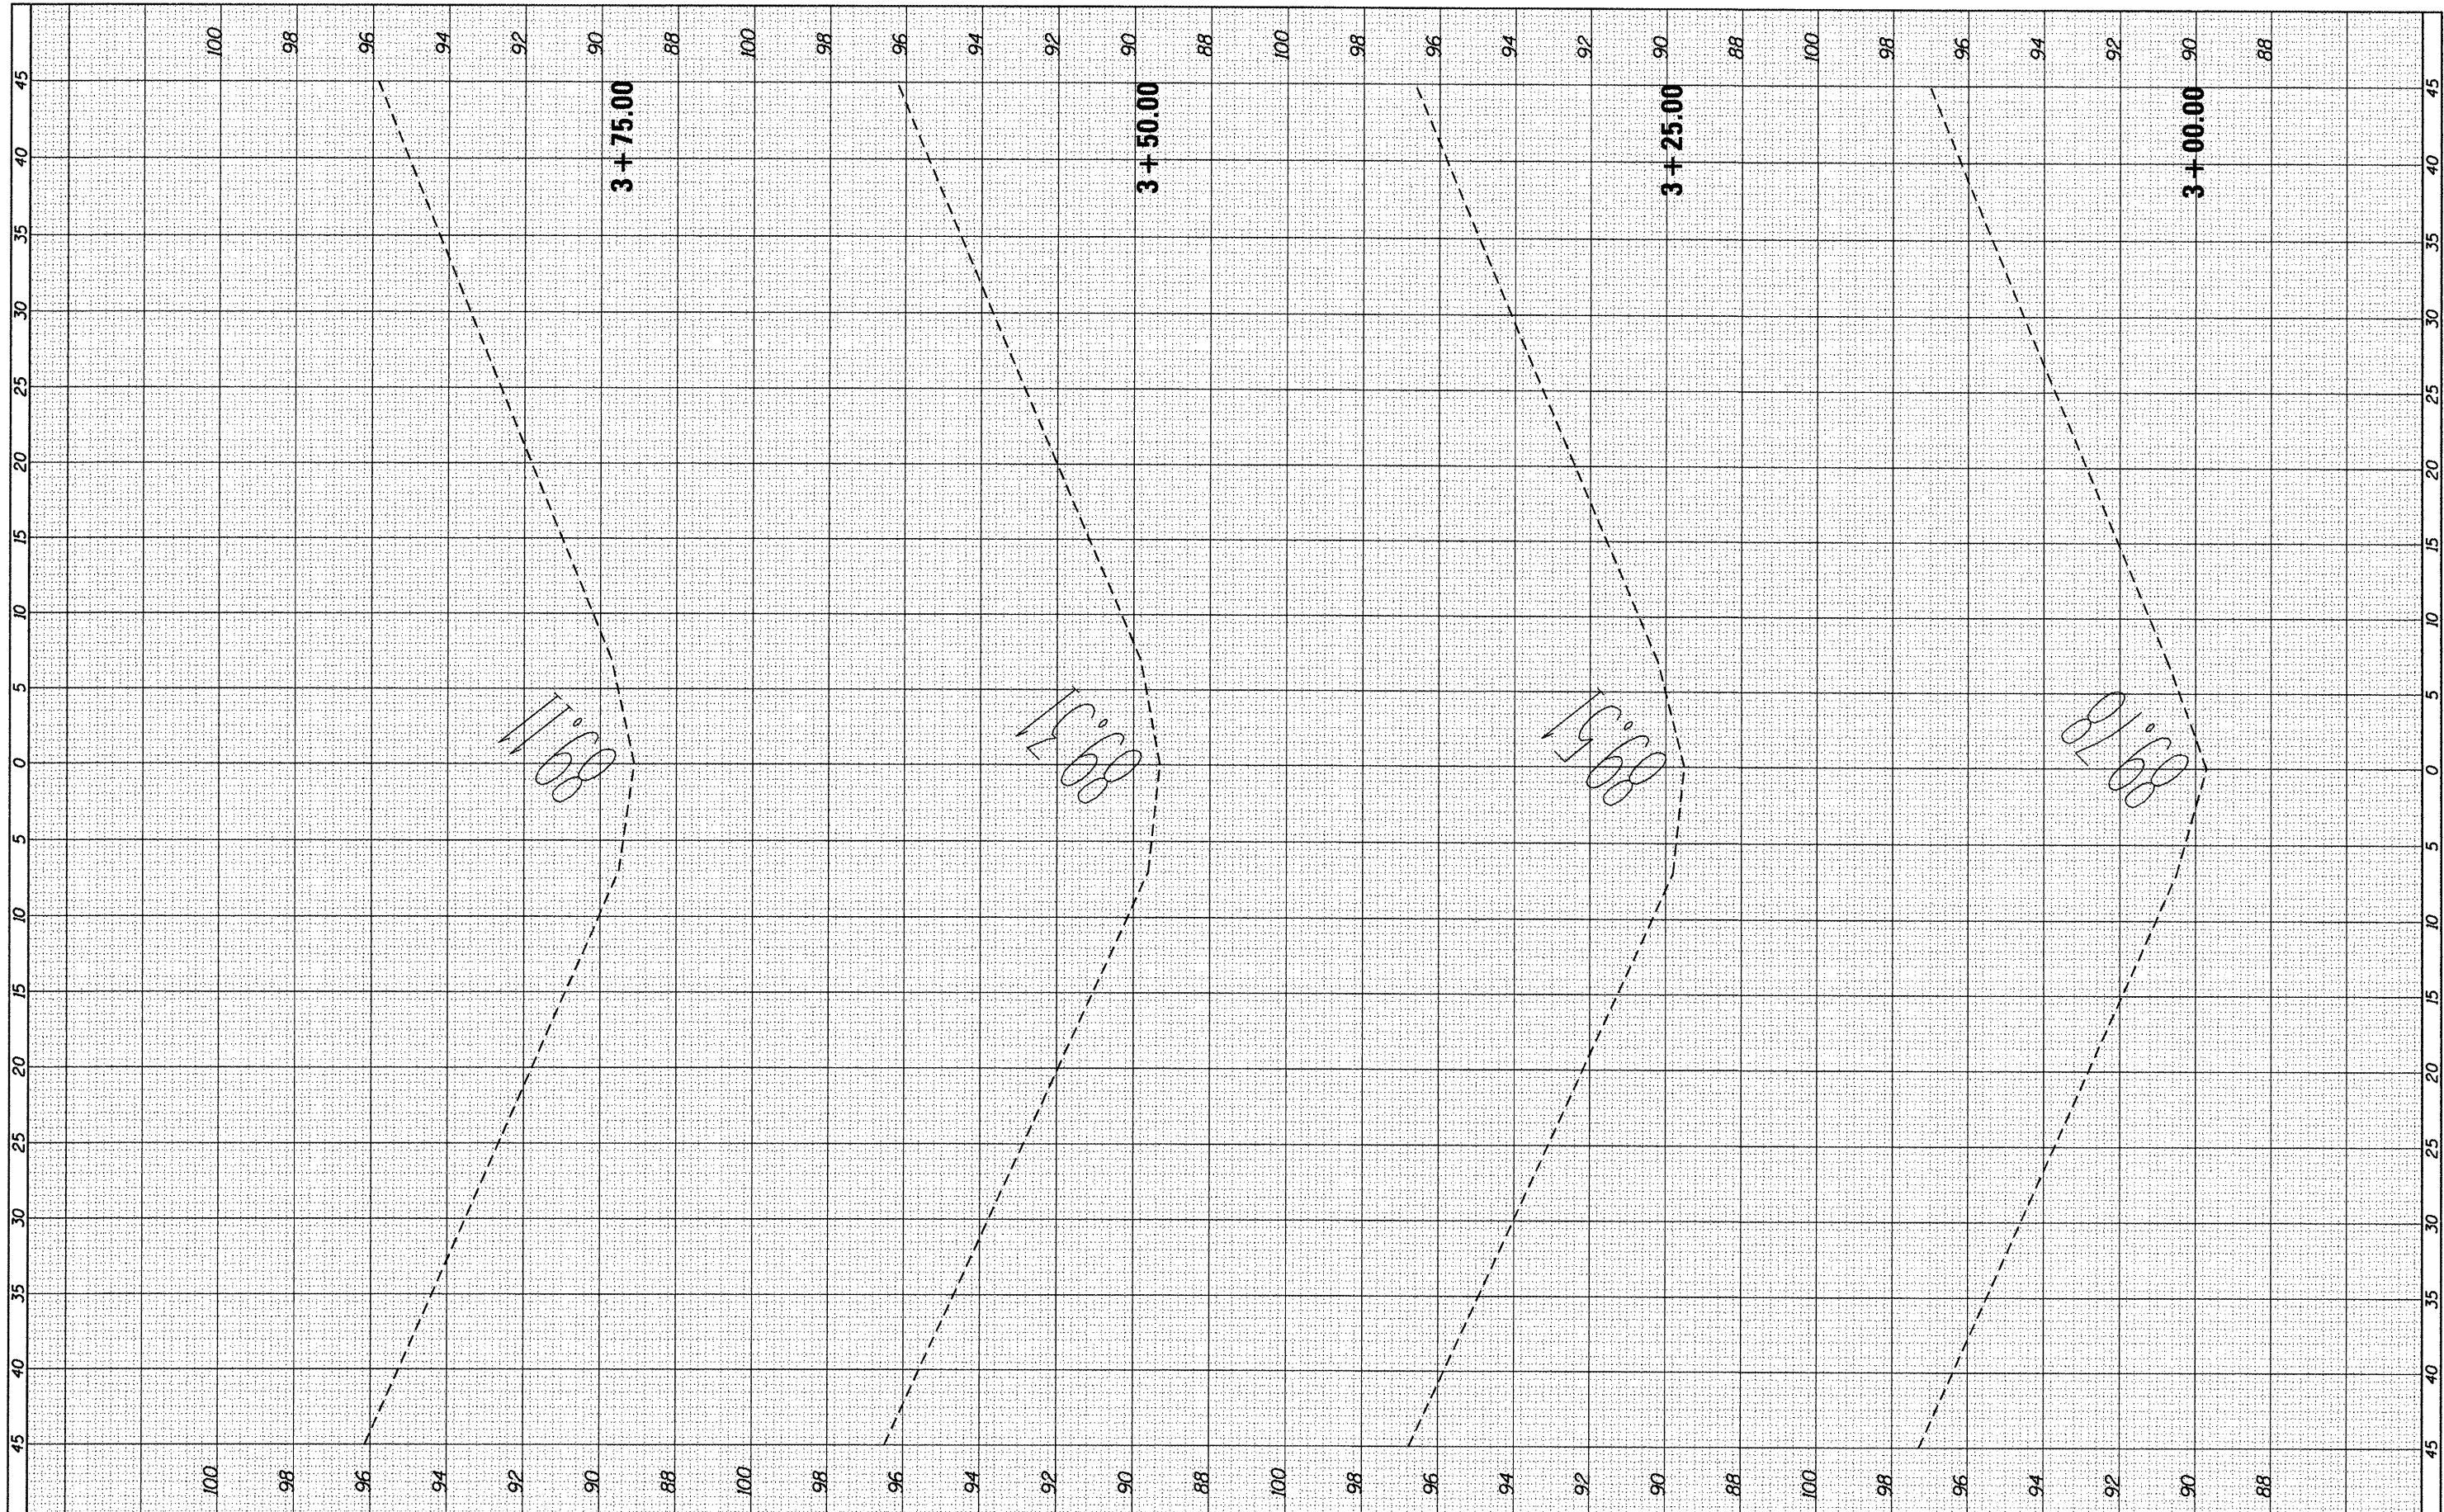

FILE NAME = c:\pwork\p1dot\ferguson\0291012\0366898
 USER NAME = ferguson
 DESIGNED -
 DRAWN -
 CHECKED -
 DATE -
 PLOT SCALE = 10.0000' / in.
 PLOT DATE = 3/29/2012

REVISED -
 REVISED -
 REVISED -
 REVISED -

**STATE OF ILLINOIS
 DEPARTMENT OF TRANSPORTATION**

CROSS-SECTIONS MEDIAN TRUSS MM 9.64

SCALE: SHEET OF SHEETS STA. 3+00.00 TO STA. 3+75.00

F.A.I. RTE.	SECTION	COUNTY	TOTAL SHEETS	SHEET NO.
180	D3 IMPACT ATT. 2012-1	BUREAU	53	47
ILLINOIS FED. AID PROJECT			CONTRACT NO. 66B98	