


DATE	
BY	
FINAL SURVEY	
NOTED	
PLANNING	
DESIGN	
CONSTRUCTION	
OPERATION	
MAINTENANCE	
NO.	

DATE	
BY	
ORIGINAL SURVEY	
NOTED	
PLANNING	
DESIGN	
CONSTRUCTION	
OPERATION	
MAINTENANCE	
NO.	

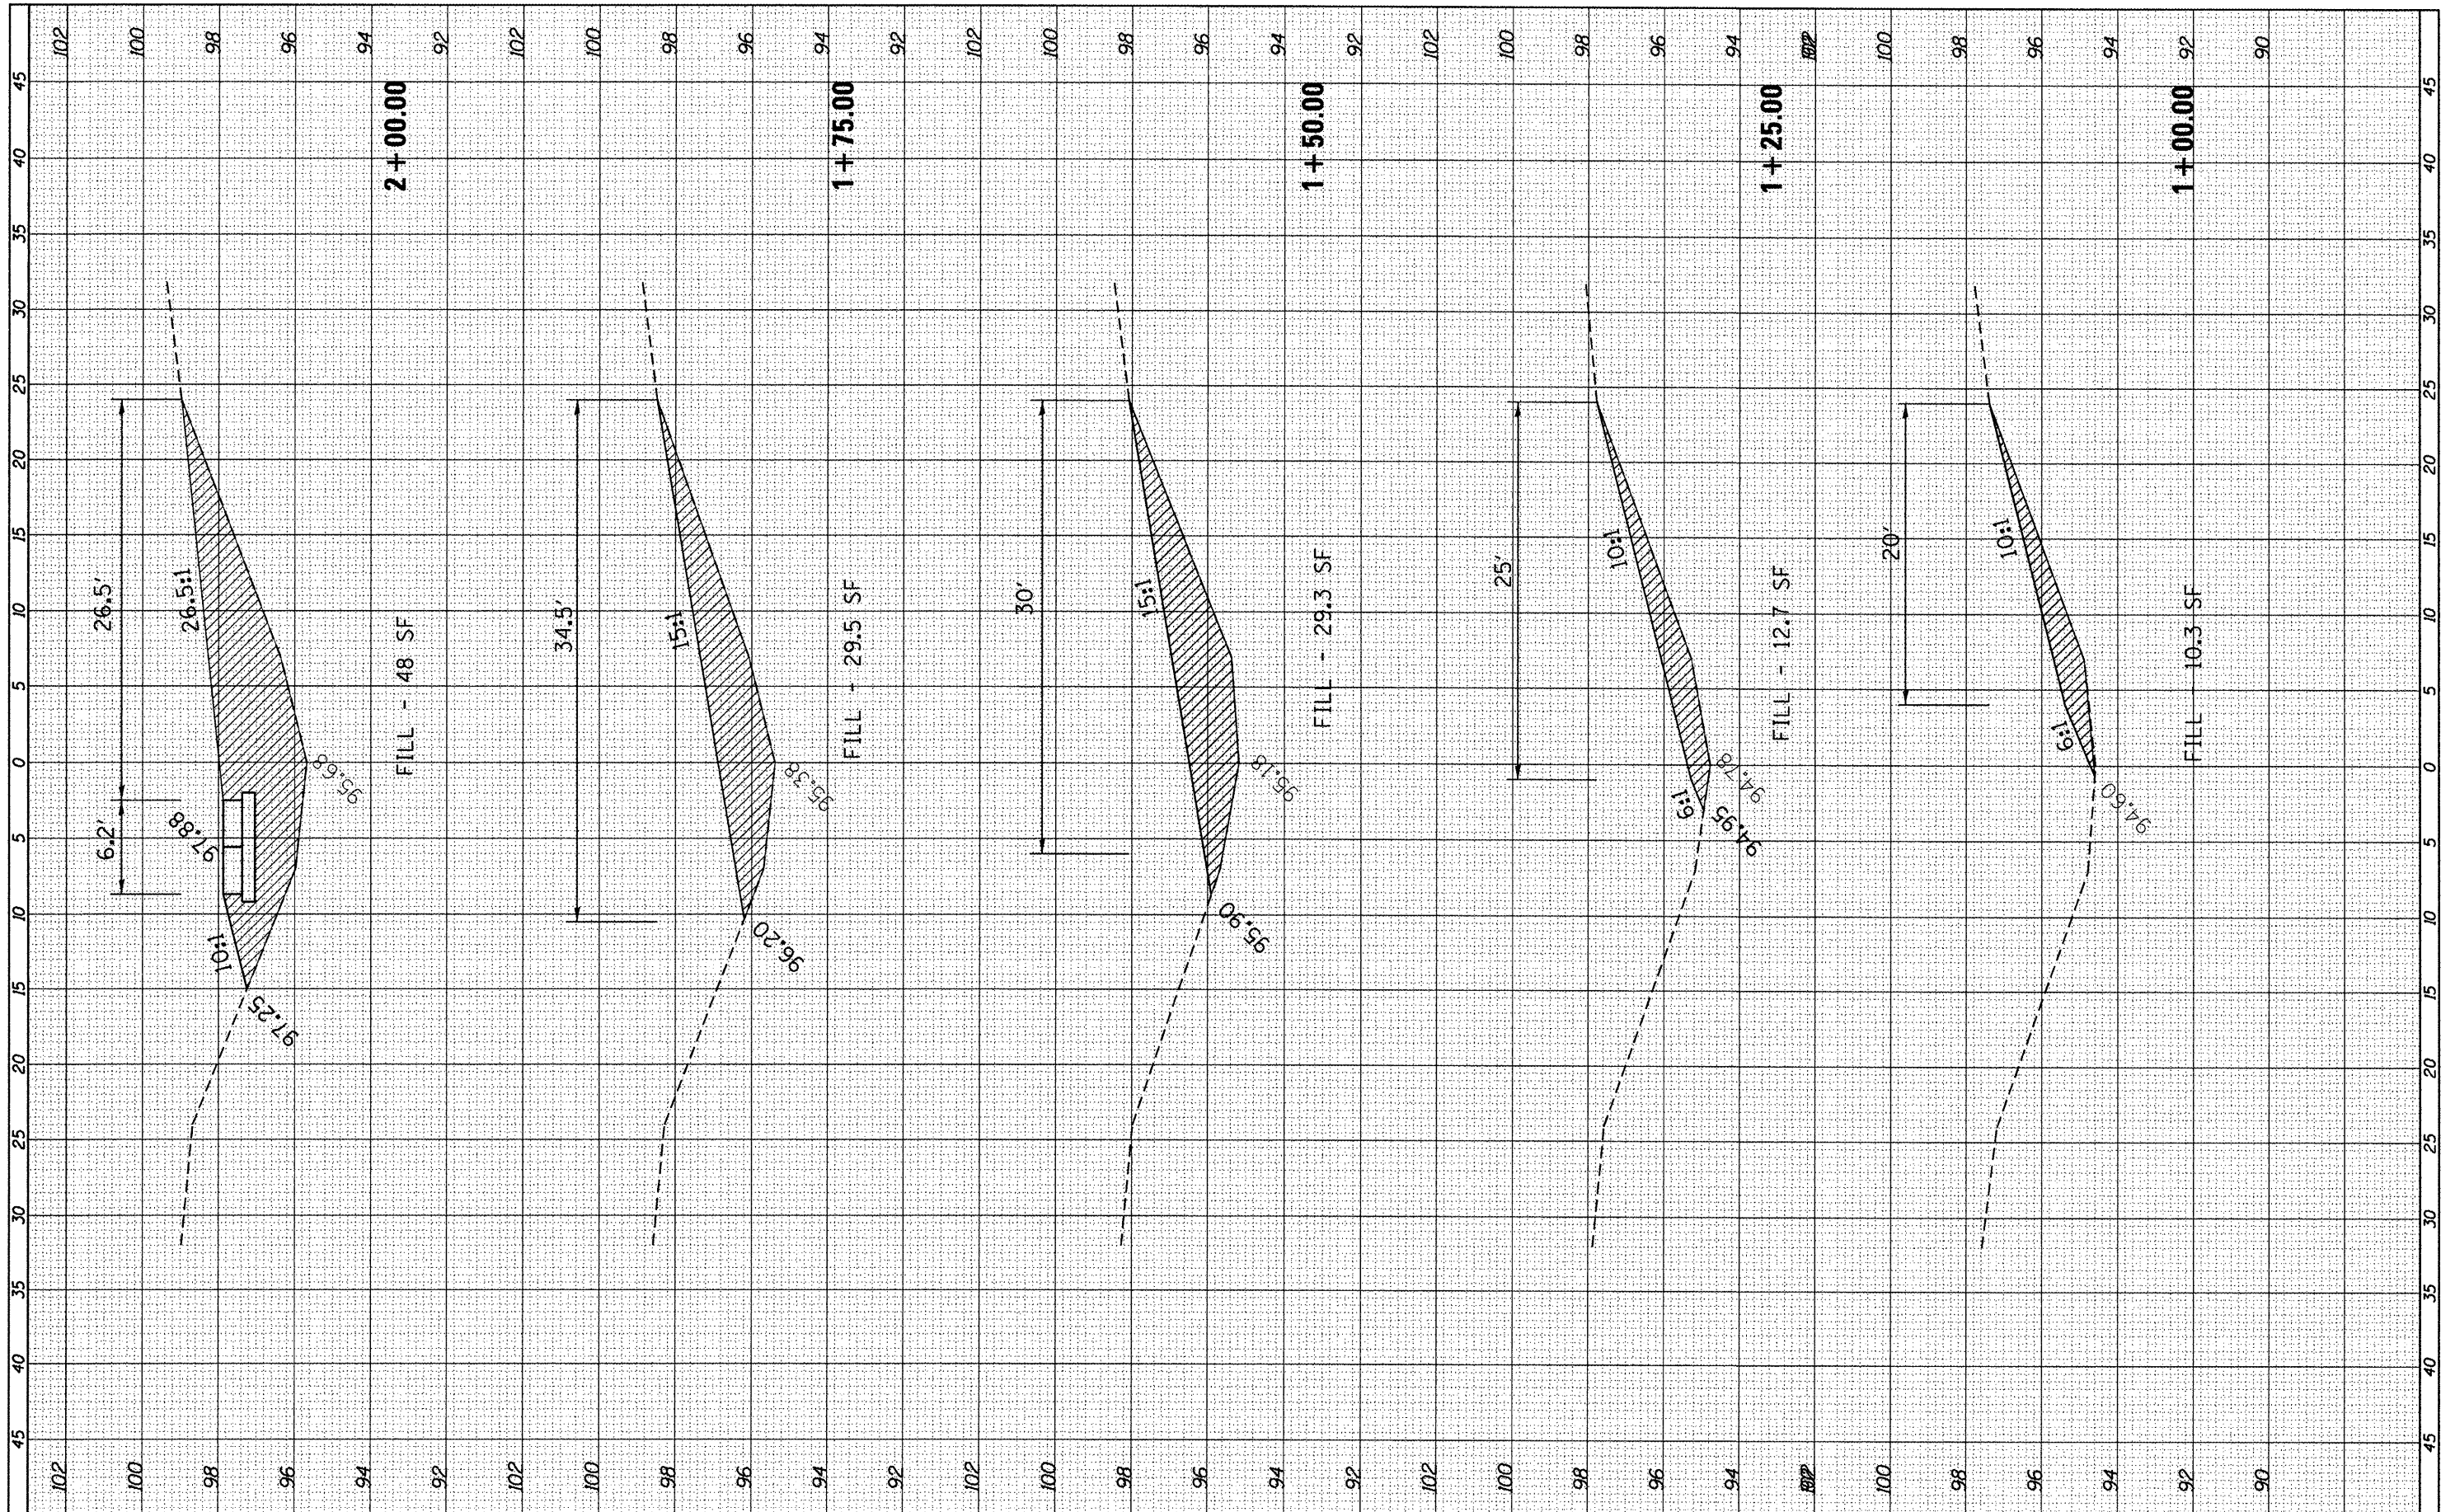

FILE NAME =	USER NAME = ferguson
c:\pwork\puidot\ferguson\029\012\0366898.dgn	
PLOT SCALE = 18.0000 / in.	
PLOT DATE = 3/29/2012	

DESIGNED -	REVISIONS
DRAWN -	REVISIONS
CHECKED -	REVISIONS
DATE -	REVISIONS

**STATE OF ILLINOIS
DEPARTMENT OF TRANSPORTATION**

CROSS-SECTIONS MEDIAN TRUSS MM 11.40

SCALE: SHEET OF SHEETS STA. 1+00.00 TO STA. 2+00.00

F.A.I. RTE.	SECTION	COUNTY	TOTAL SHEETS	SHEET NO.
180	D3 IMPACT ATT, 2012-1	BUREAU	53	50
				CONTRACT NO. 66B98
ILLINOIS FED. AID PROJECT				