


**PLAN**

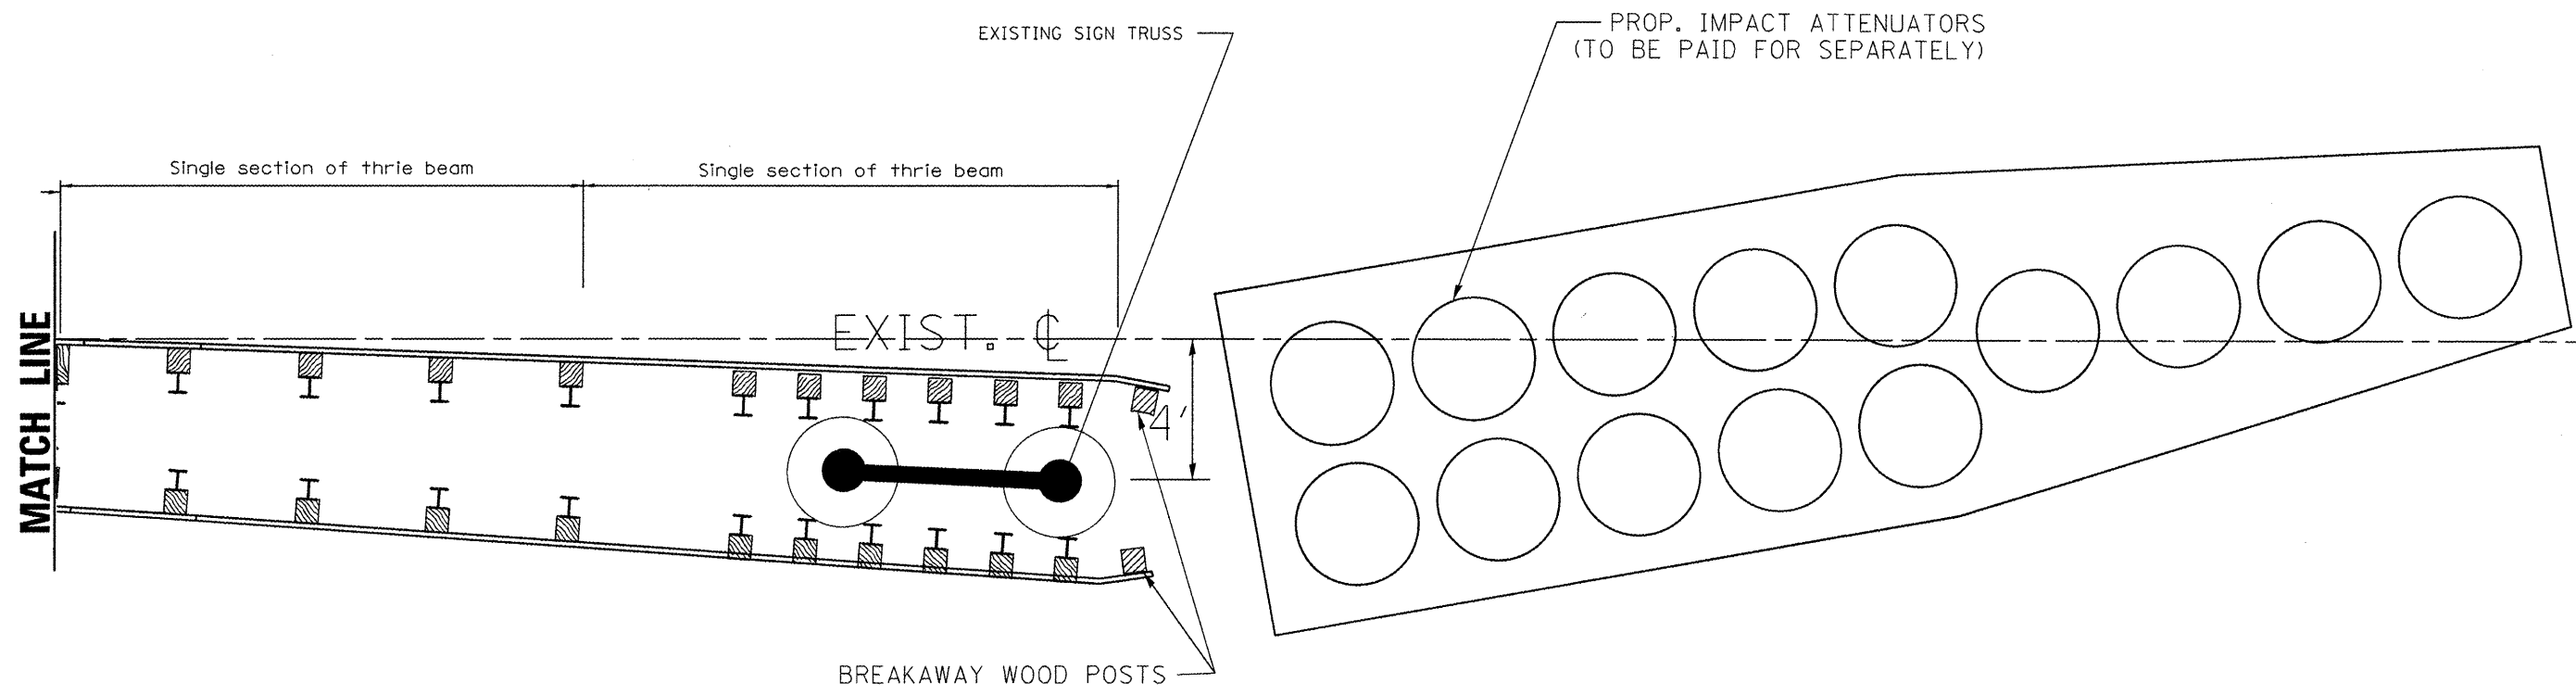

**PLAN**

FILE NAME =	USER NAME = Ferguson	DESIGNED -	REVISED -
ct:\work\p\idot\Ferguson\0294370\66899\shd-details.dgn		DRAWN -	REVISED -
		CHECKED -	REVISED -
		DATE -	REVISED -

**STATE OF ILLINOIS  
DEPARTMENT OF TRANSPORTATION**

**GUARDRAIL TERMINAL SECTION TYPE 6 SPECIAL**

SCALE: SHEET NO. OF SHEETS STA. TO STA.

F.A. RTE.	SECTION	COUNTY	TOTAL SHEETS	SHEET NO.
39	D3 IMPACT ATTENUATOR 2012-2	LASALLE	94	8
CONTRACT NO. 66899				
ILLINOIS FED. AID PROJECT				