


FINAL SURVEY	SURVEYED	BY	DATE
SURVEY	PLOTTED		
NOTE BOOK	TEMPLATE		
AREAS CHECKED			

ORIGINAL SURVEY	SURVEYED	BY	DATE
SURVEY	PLOTTED		
NOTE BOOK	TEMPLATE		
AREAS CHECKED			

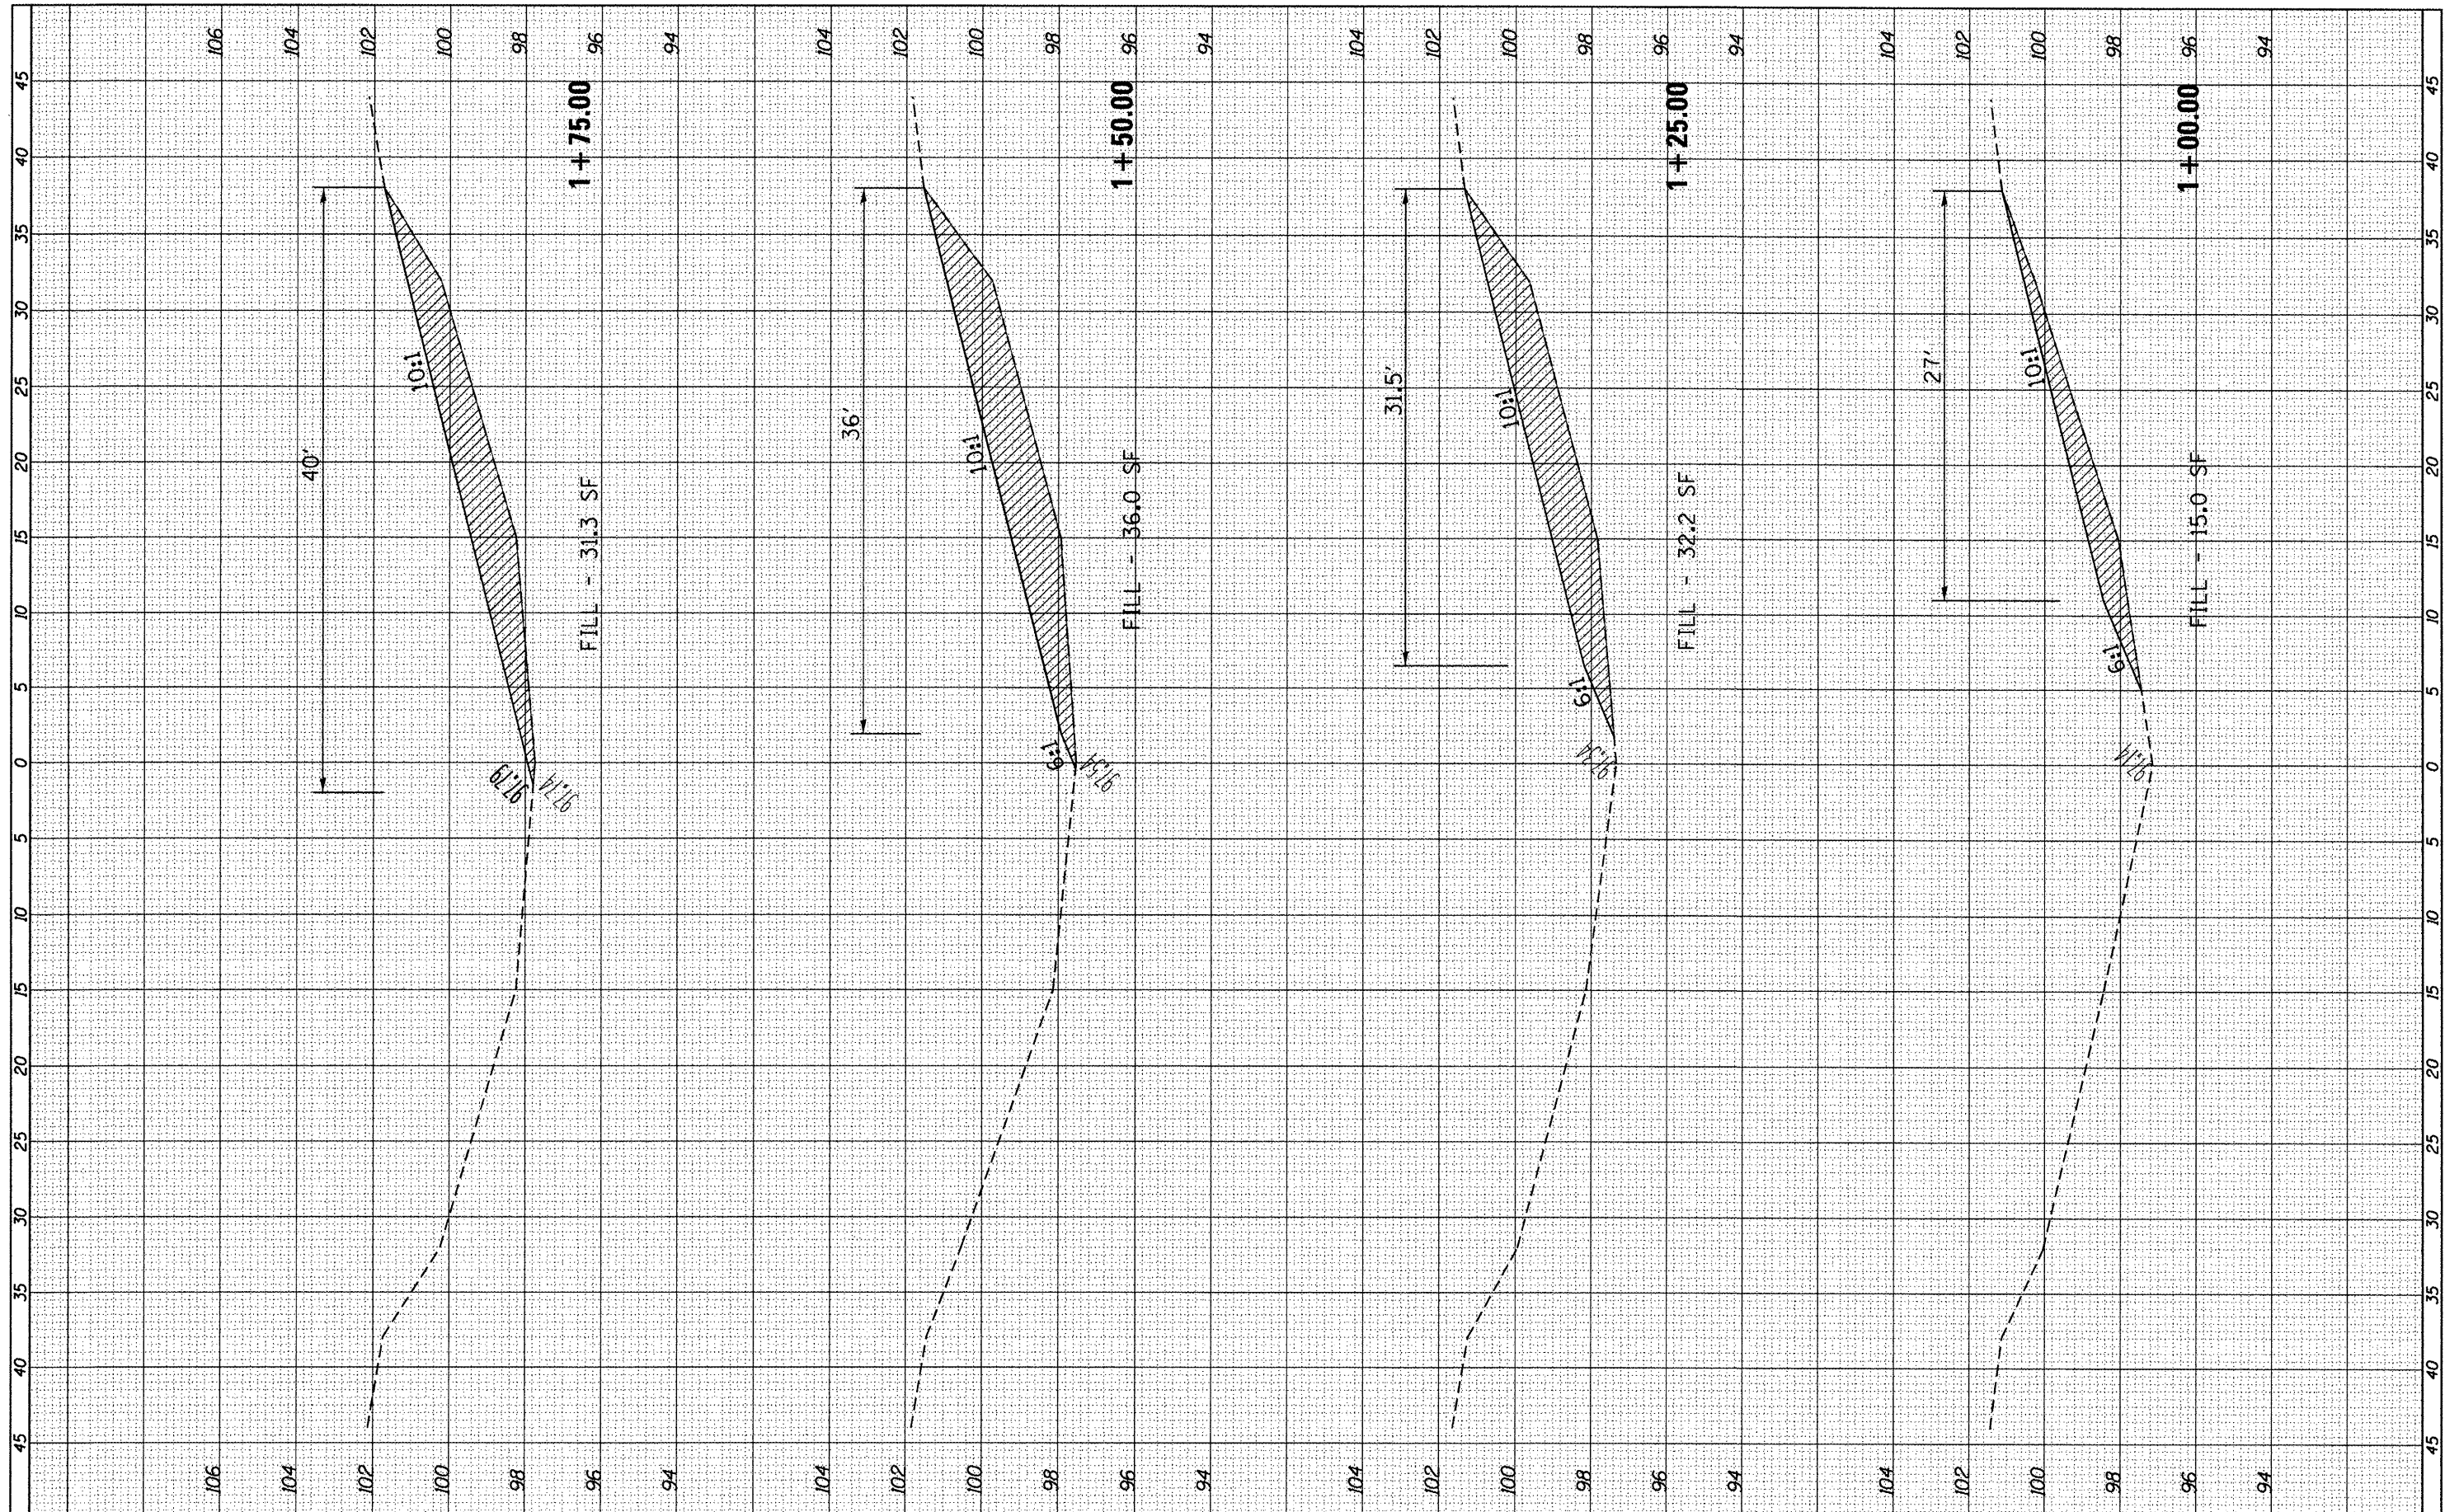

FILE NAME = c:\pwork\pwork\ferguson\ad0294370\0366899\sh573-xssht.dgn

USER NAME = ferguson
 DESIGNED -
 DRAWN -
 CHECKED -
 DATE -

REVISED -
 REVISED -
 REVISED -
 REVISED -

**STATE OF ILLINOIS
 DEPARTMENT OF TRANSPORTATION**

CROSS-SECTIONS MEDIAN TRUSS MP 57.3

SCALE: SHEET OF SHEETS STA. 1+00.00 TO STA. 1+75.00

F.A.I. RTE.	SECTION	COUNTY	TOTAL SHEETS	SHEET NO.
39	D3 IMPACT ATT. 2012-2	LASALLE	94	21
CONTRACT NO. 66899			ILLINOIS FED. AID PROJECT	