


FINAL SURVEY	SURVEYED	BY	DATE
NOTE BOOK NO.	PLOTTED		
	TEMPLATE		
	AREAS CHECKED		

ORIGINAL SURVEY	SURVEYED	BY	DATE
NOTE BOOK NO.	PLOTTED		
	TEMPLATE		
	AREAS CHECKED		

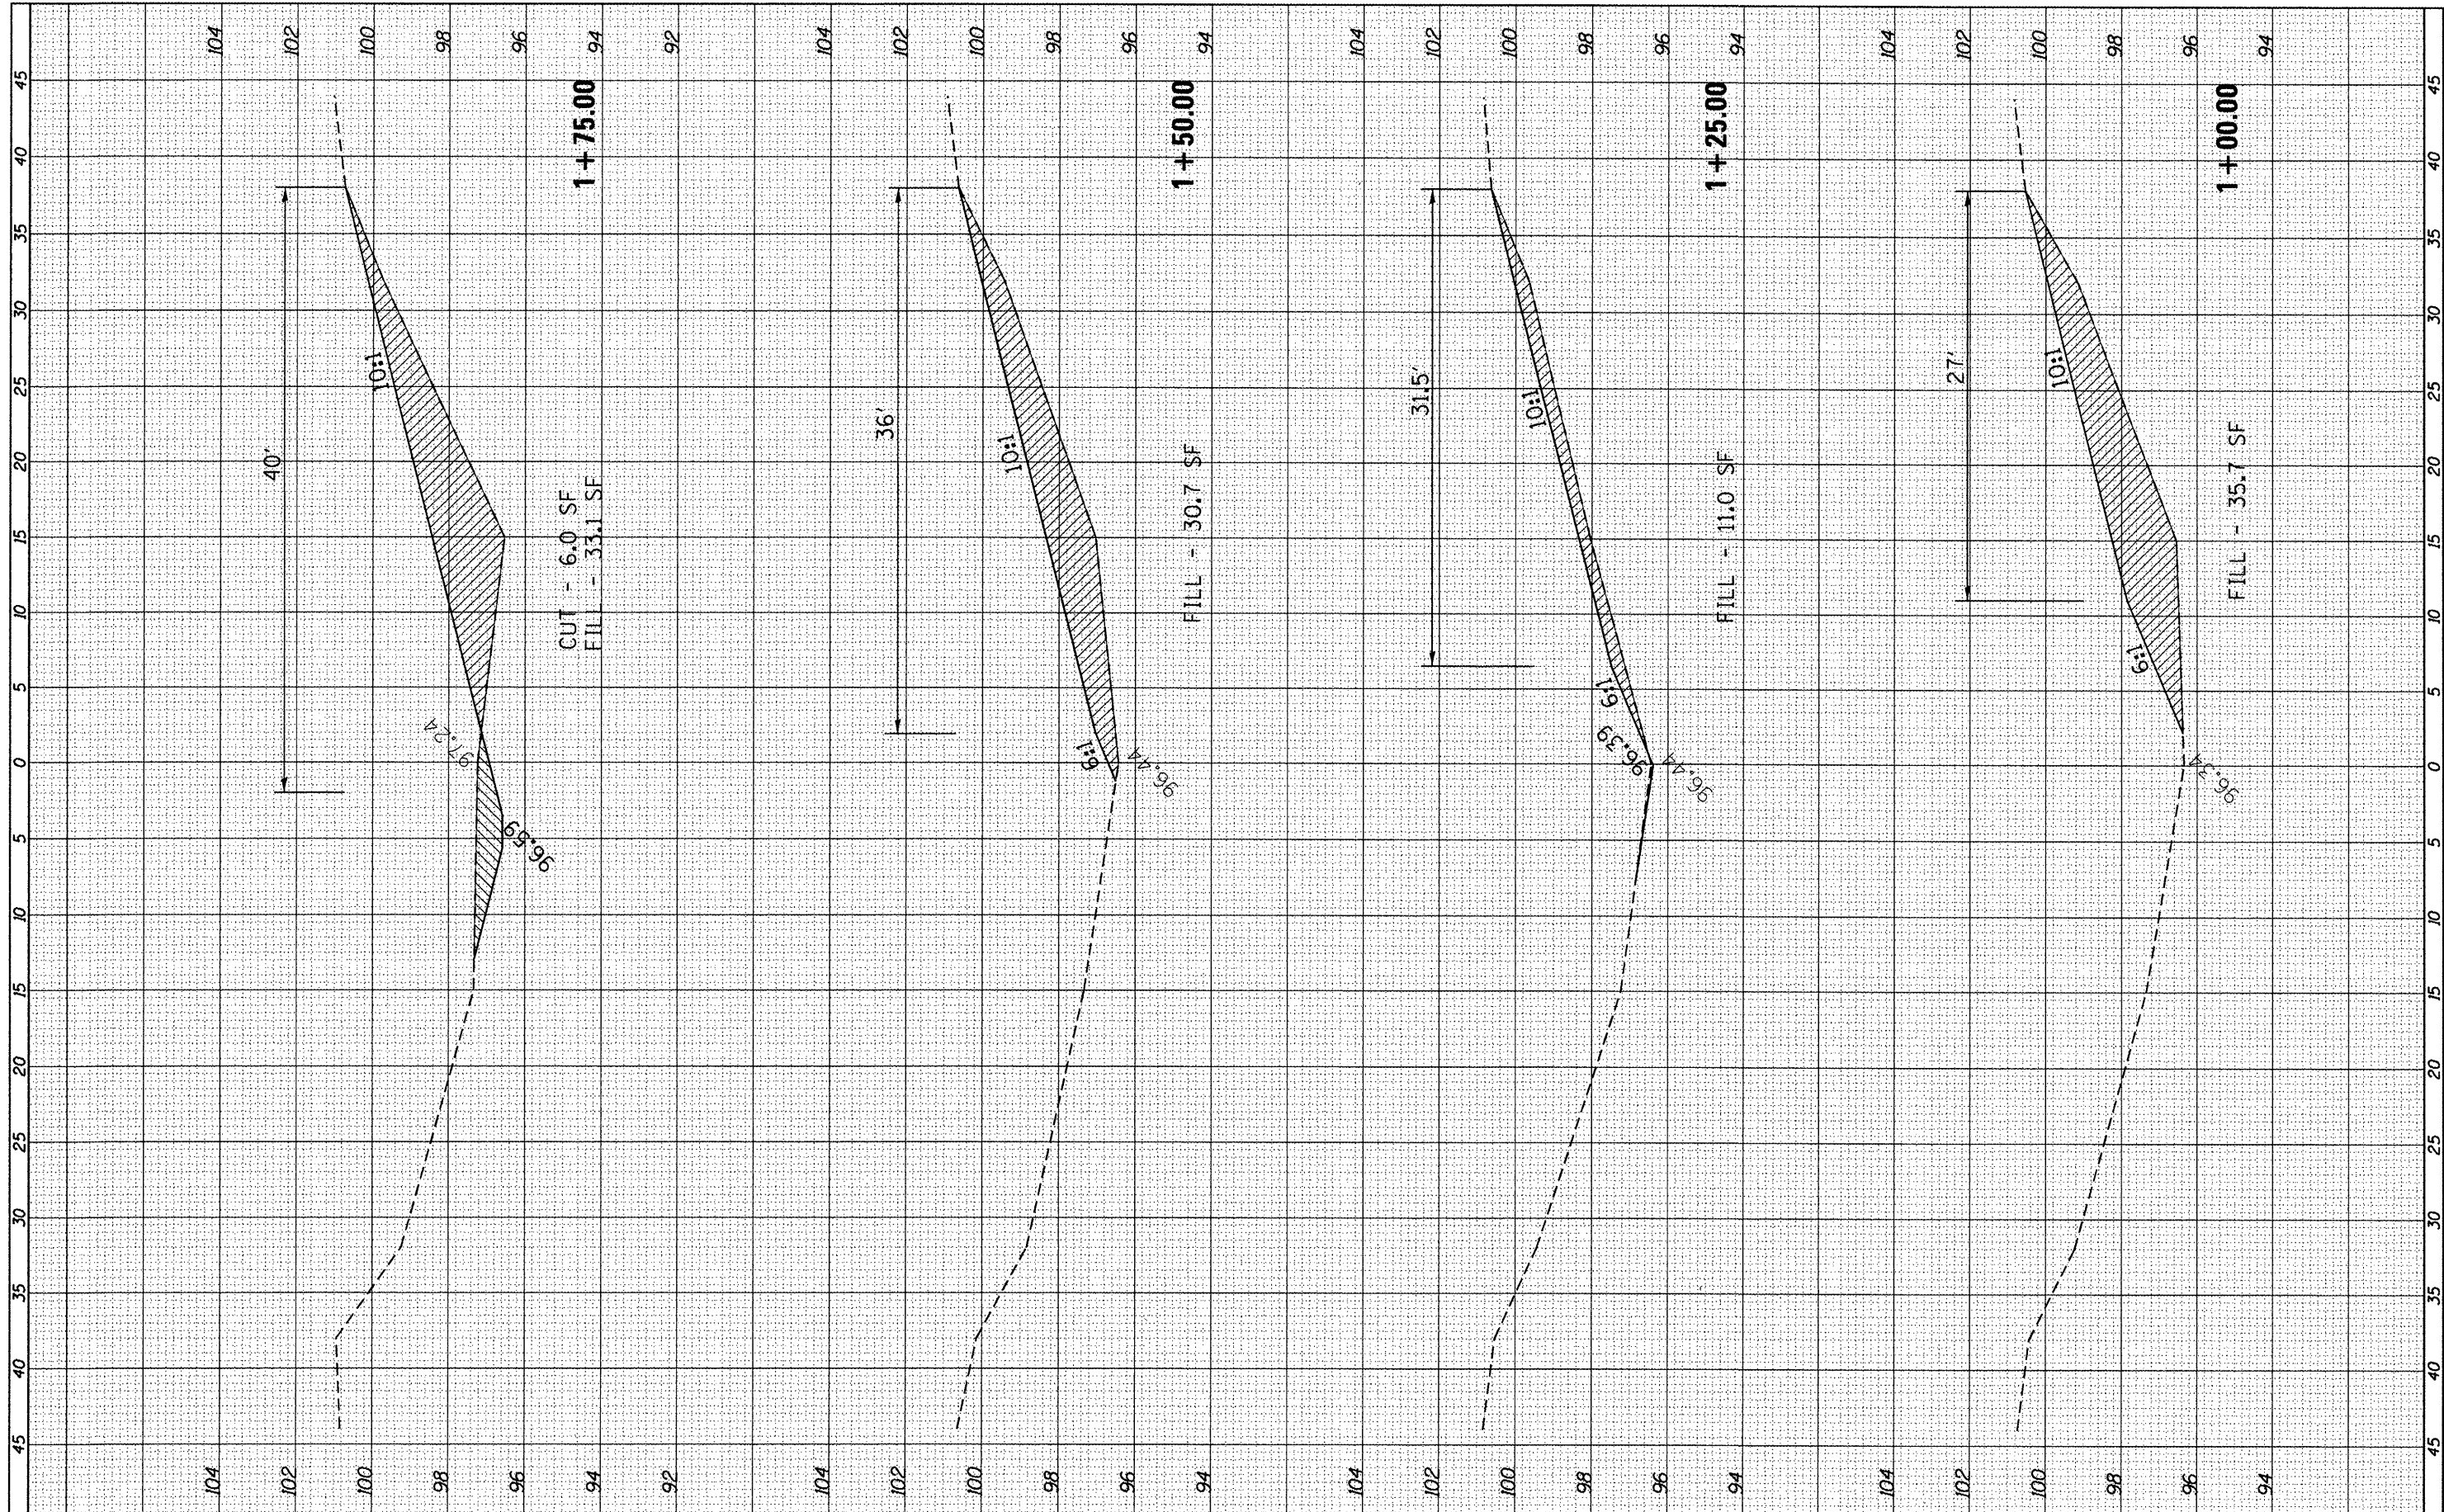

FILE NAME = c:\pwork\pwork\ferguson\0294370\0366899\sh583-xsh1.dgn
 USER NAME = ferguson
 DESIGNED -
 DRAWN -
 CHECKED -
 PLOT DATE = 3/30/2012

REVISIONS
 REVISION NO. DATE
 1
 2
 3

**STATE OF ILLINOIS
 DEPARTMENT OF TRANSPORTATION**

CROSS-SECTIONS MEDIAN TRUSS MP 58.3

SCALE: SHEET OF SHEETS STA. 1+00.00 TO STA. 1+75.00

F.A.I. RTE.	SECTION	COUNTY	TOTAL SHEETS	SHEET NO.
39	D3 IMPACT ATT. 2012-2	LASALLE	94	31
			CONTRACT NO. 66B99	
ILLINOIS FED. AID PROJECT				