


BY	DATE

BY	DATE

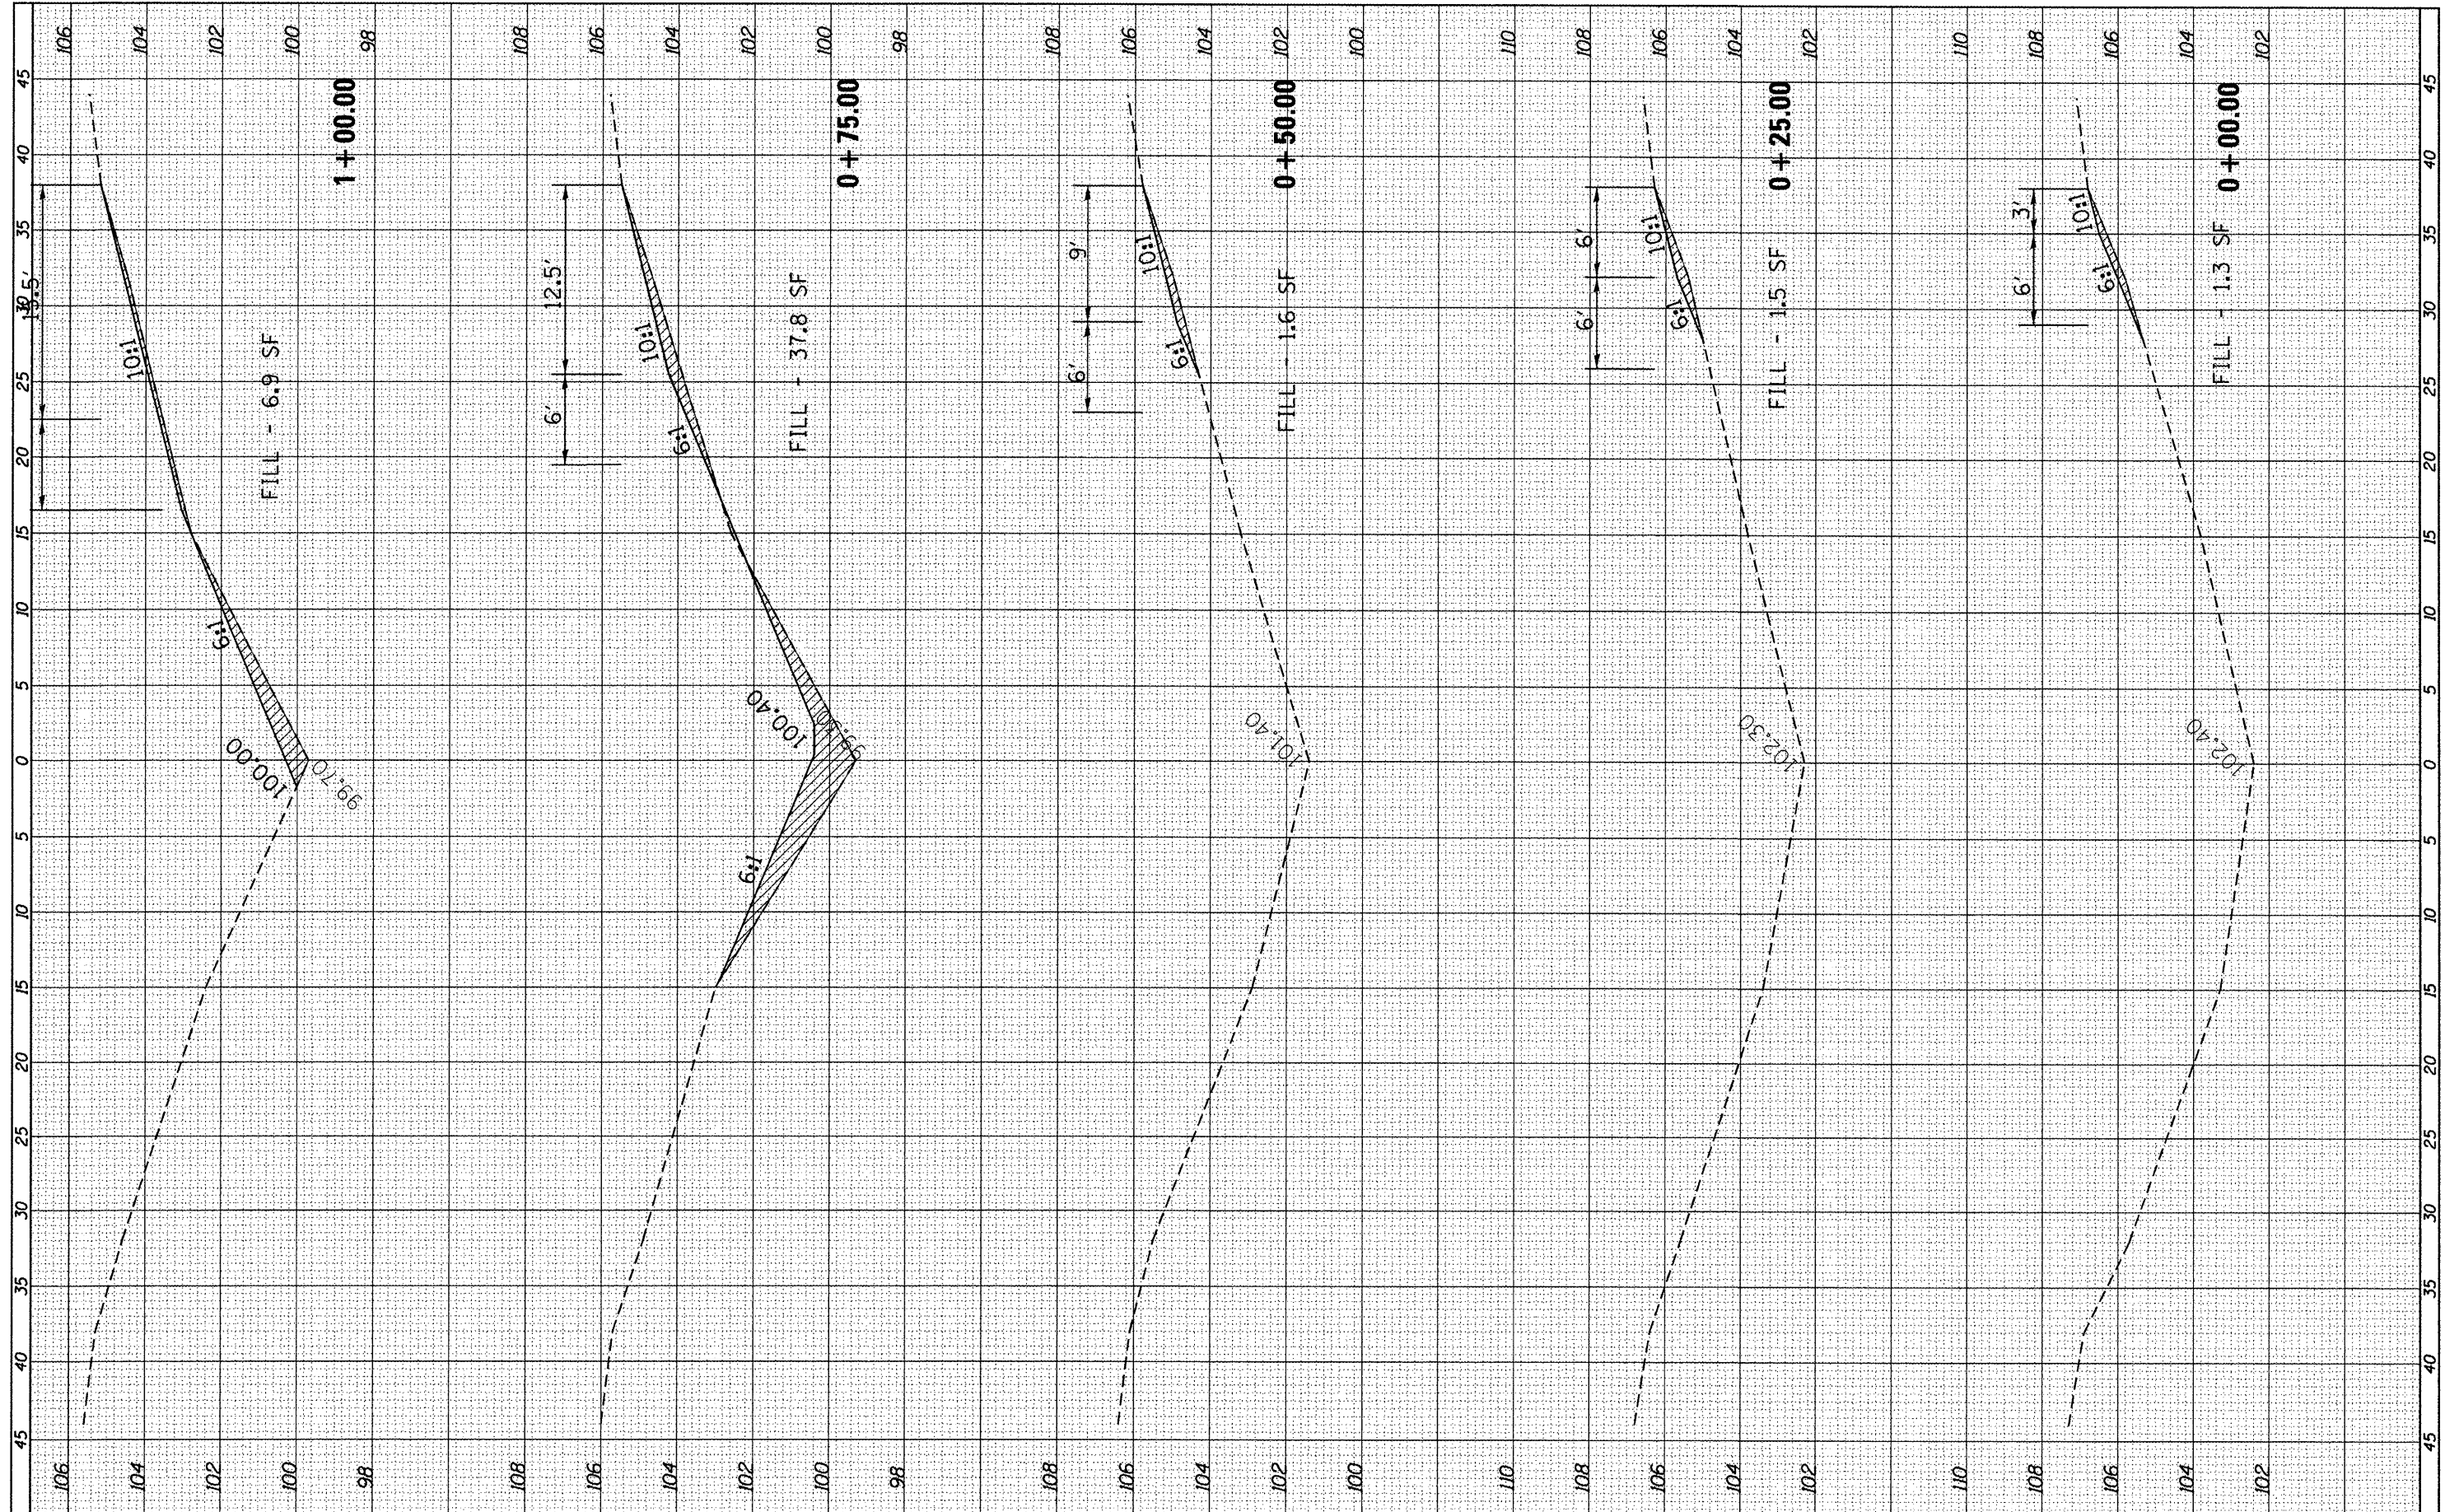

FILE NAME =	USER NAME = fergusonsa
c:\pwork\pwork\ferguson\0294378\0366099	0294378-0366099.dgn
PLOT SCALE = 10.0000' / in.	DATE = 3/30/2012

DESIGNED -	REVISED -
DRAWN -	REVISED -
CHECKED -	REVISED -
DATE -	REVISED -

**STATE OF ILLINOIS
DEPARTMENT OF TRANSPORTATION**

CROSS-SECTIONS MEDIAN TRUSS MP 59.2

SCALE: SHEET OF SHEETS STA. +00.00 TO STA. 1+00.00

F.A.I. RTE.	SECTION	COUNTY	TOTAL SHEETS	SHEET NO.
39	D3 IMPACT ATT. 2012-2	LASALLE	94	35
CONTRACT NO. 66899				
ILLINOIS FED. AID PROJECT				