


FINAL SURVEY	SURVEYED	BY	DATE
NOTE BOOK	PLOTTED		
NO.	TEMPLATE		
	AREAS CHECKED		

ORIGINAL SURVEY	SURVEYED	BY	DATE
NOTE BOOK	PLOTTED		
NO.	TEMPLATE		
	AREAS CHECKED		

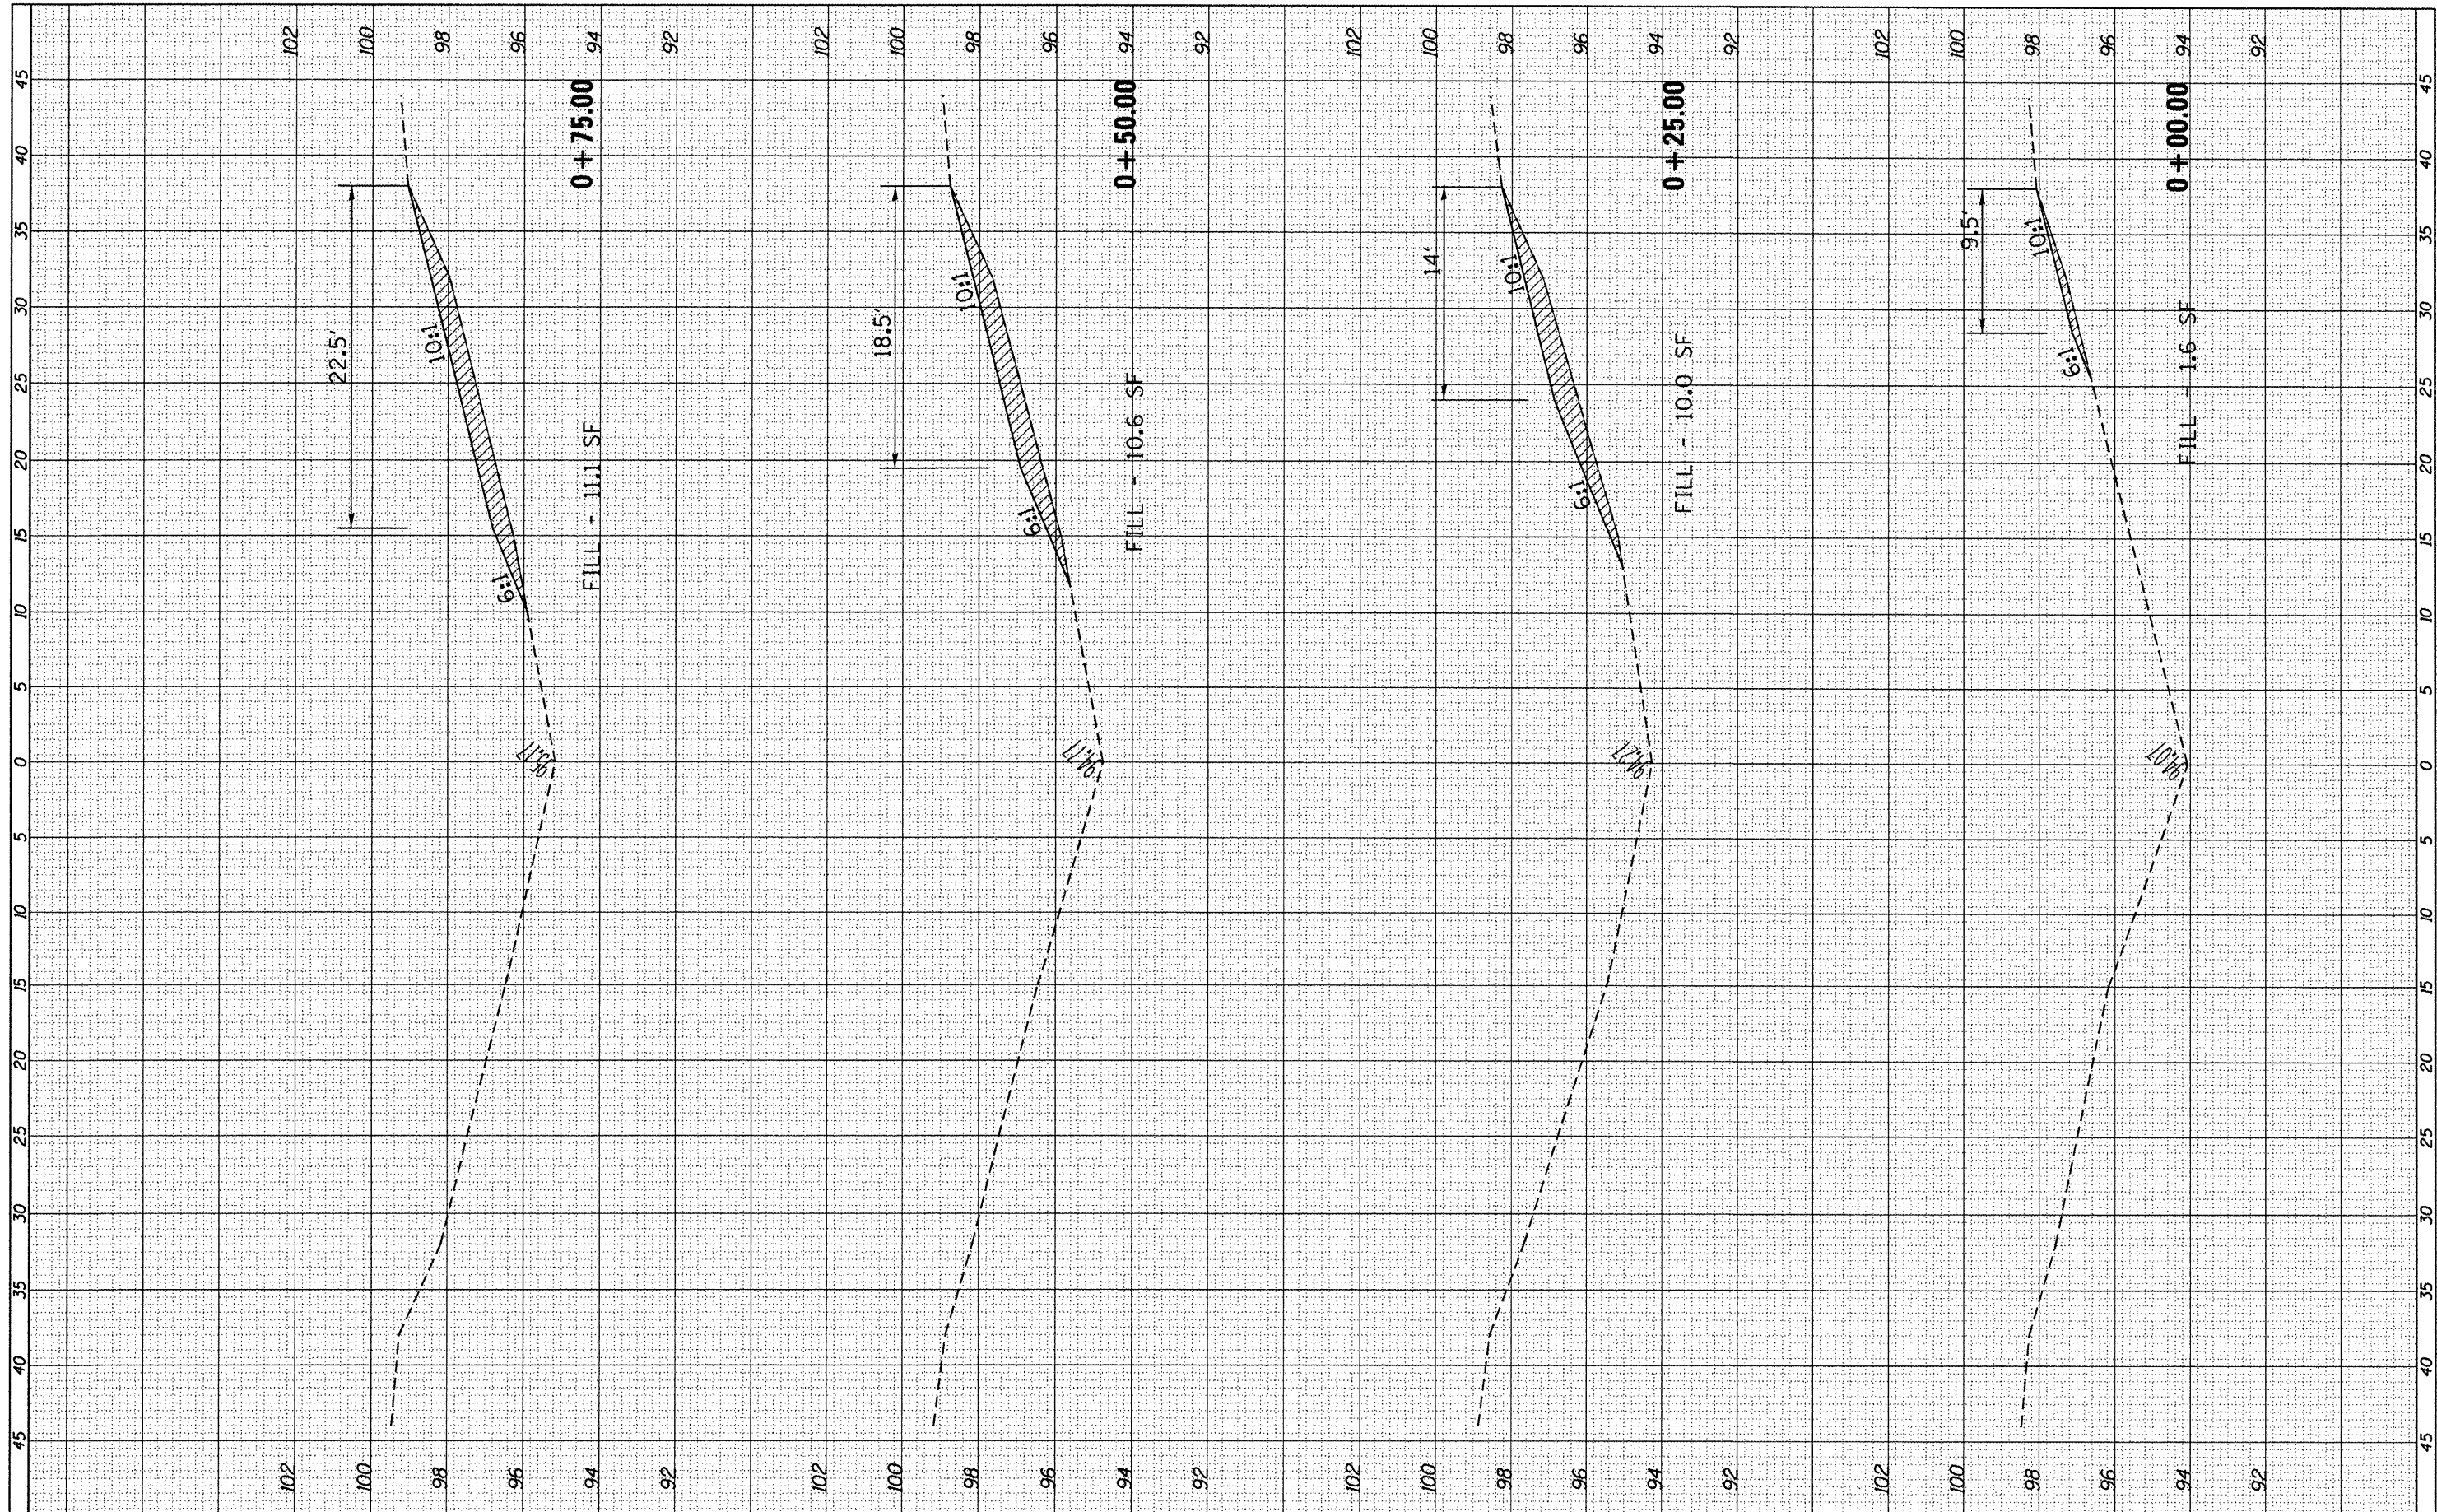

FILE NAME = c:\pwork\pwork\ferguson\0294370\0366899

USER NAME = ferguson  
 DESIGNED -  
 DRAWN -  
 CHECKED -  
 DATE -  
 PLOT SCALE = 10,0000' / in.  
 PLOT DATE = 3/30/2012

REVISIONS  
 REVISION NO. DATE BY

**STATE OF ILLINOIS  
 DEPARTMENT OF TRANSPORTATION**

**CROSS-SECTIONS MEDIAN TRUSS MP 59.6**  
 SCALE: SHEET OF SHEETS STA. +00.00 TO STA. +75.00

F.A.I. No.	SECTION	COUNTY	TOTAL SHEETS	SHEET NO.
39	D3 IMPACT ATT. 2012-2	LASALLE	94	40
			CONTRACT NO. 66B99	
ILLINOIS FED. AID PROJECT				